

DESIGN		
INT.	DATE	REASON


BY	DATE

PLOTS & CHECKS		
INT.	DATE	REASON

BY	DATE

CHECKS		
INT.	DATE	REASON

P.A. #	SECTION	COUNTY	TOTAL SHEETS	SHEET NO.
6108	***	LA SALLE	679	308
STA. 138+00.00		TO STA. 138+19.14		
FED. ROAD DIST. NO.		ILLINOIS		FED. AID PROJECT
*** (70X, 71X) RS-1, (71X-V) BRDM				
CONTRACT NO. 66225				

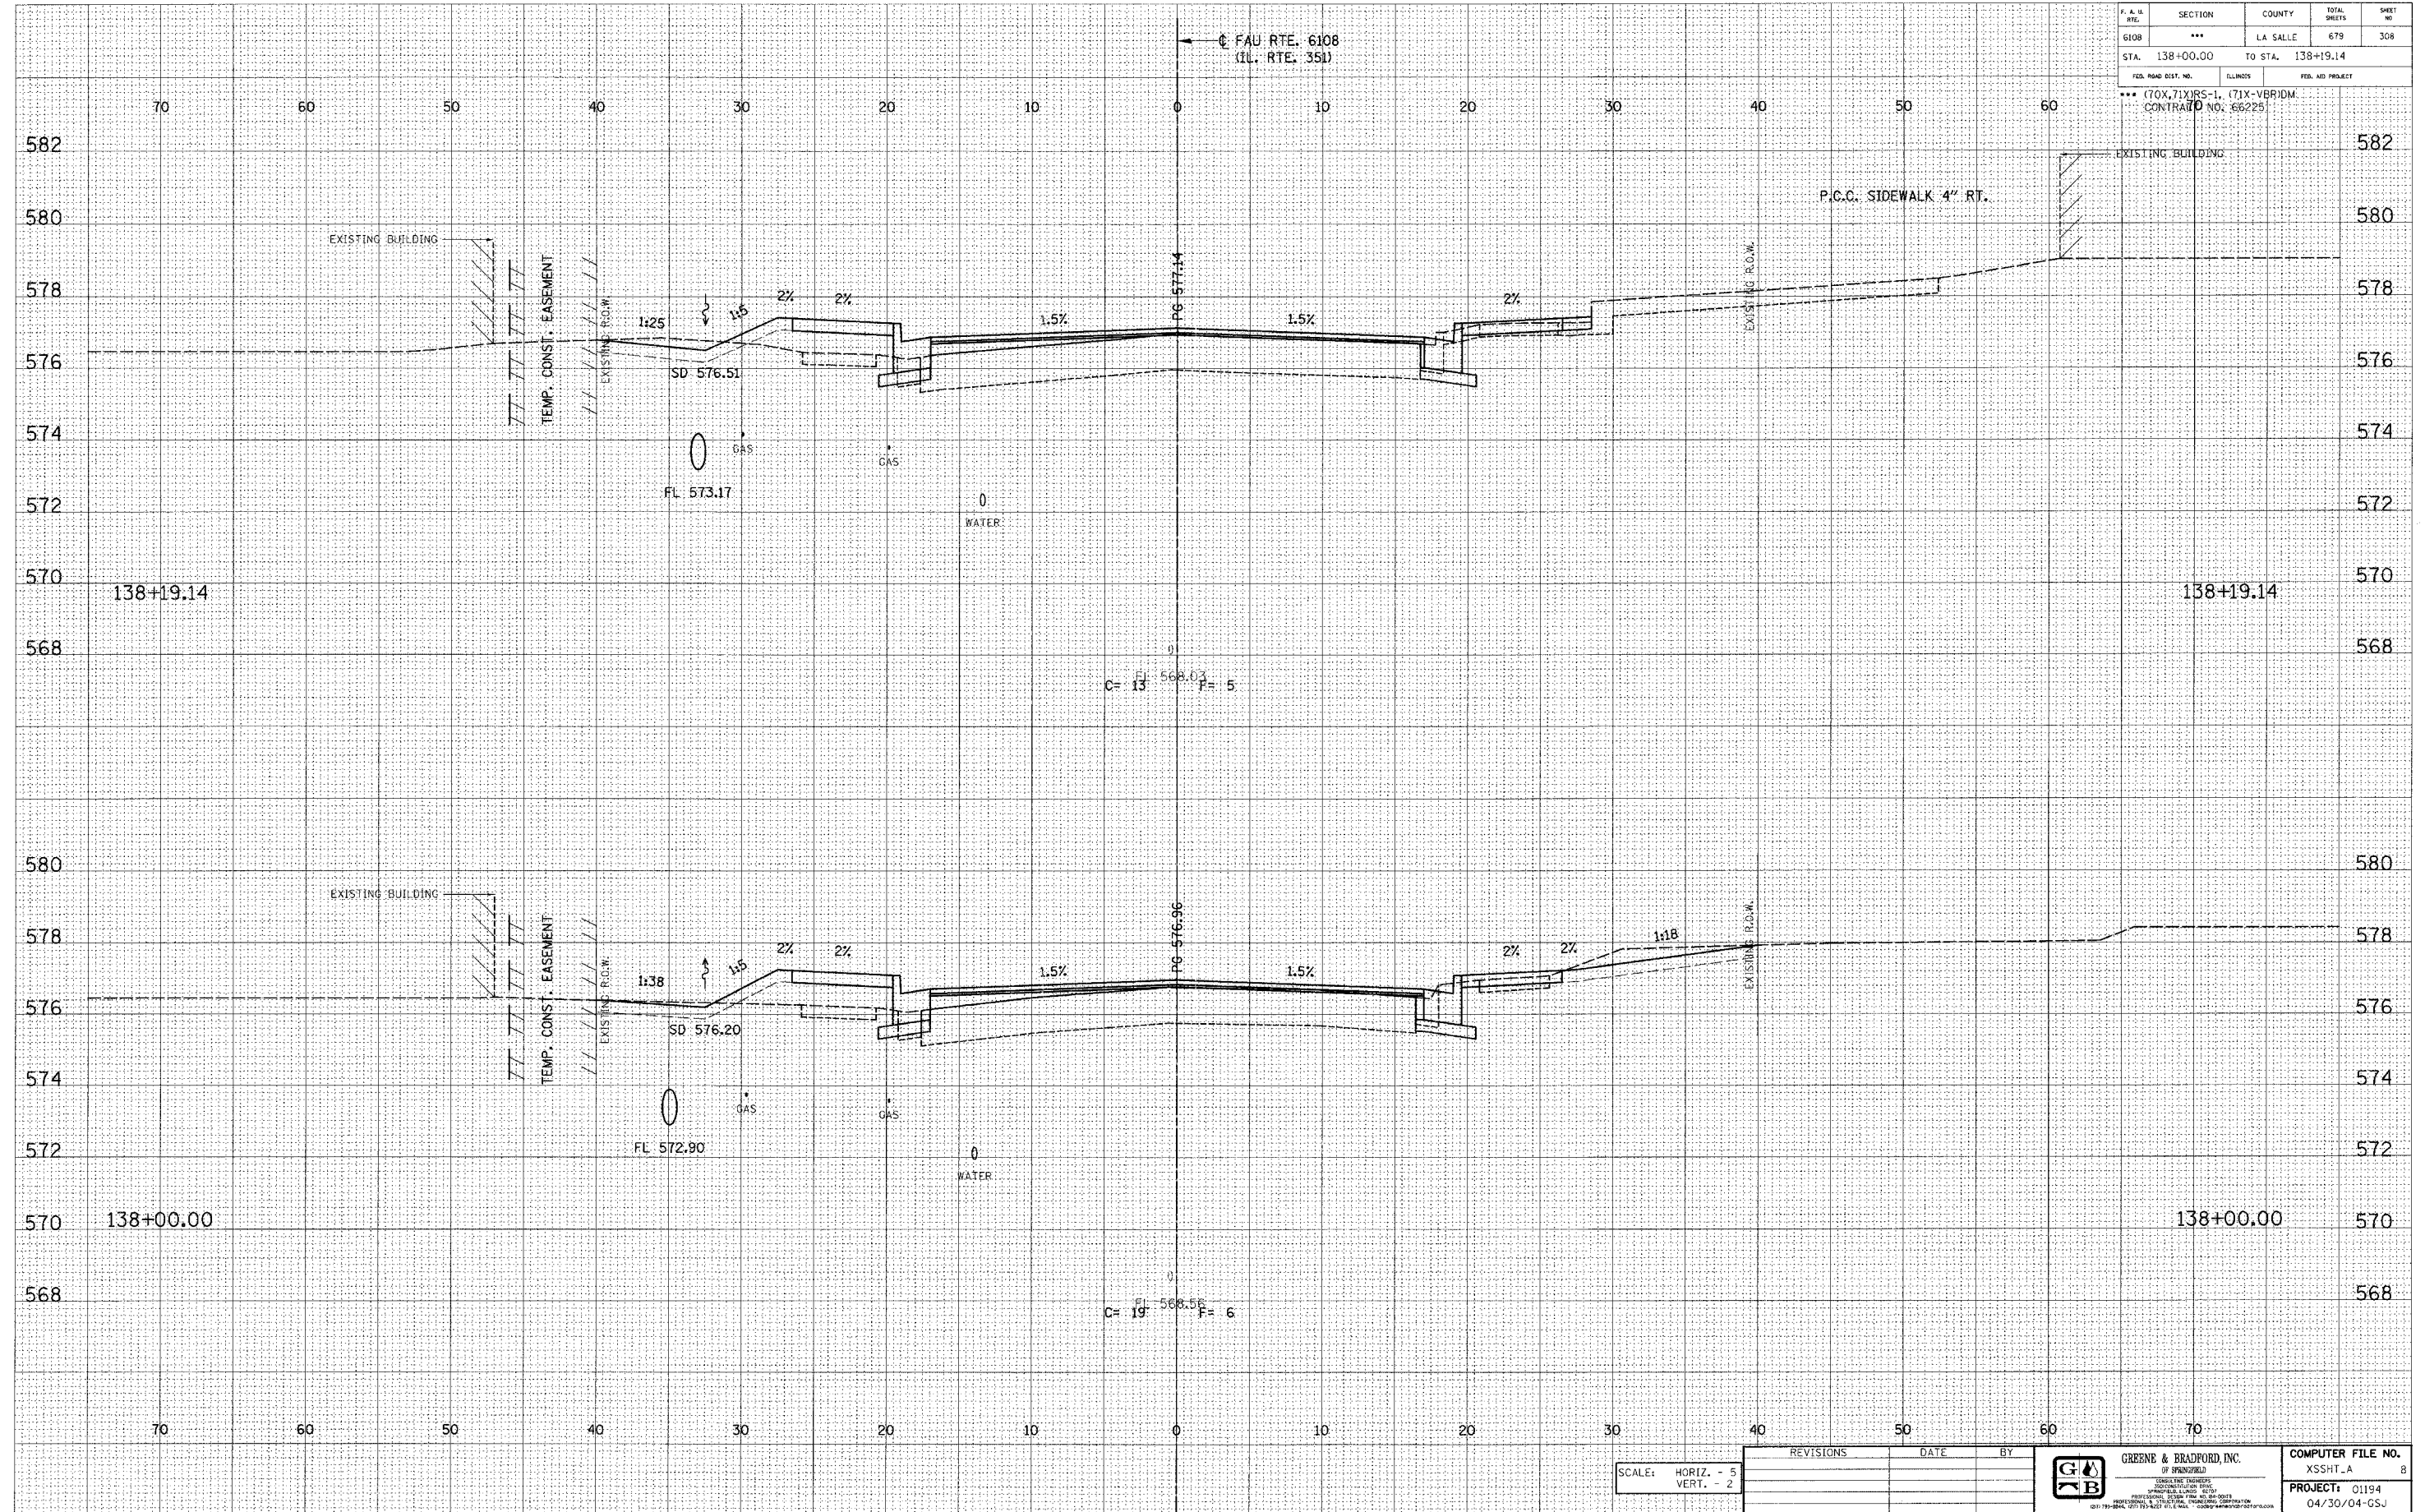

E-XSEC 141 8/25/98

SCALE: HORIZ. - 5
VERT. - 2

REVISIONS	DATE	BY

GREENE & BRADFORD, INC.
OF SPRINGFIELD
ILLINOIS
A PROFESSIONAL ENGINEERING FIRM
LICENSE NO. 011-0281
2017 RELEASED UNDER THE ILLINOIS ARCHIVE ACT

COMPUTER FILE NO.
XSSHT_A 8

PROJECT: 01194
04/30/04-GSJ

FAU RTE. 6108 (IL. RTE. 351) LA SALLE CO.