

DESIGN		
INT.	DATE	REASON


DATE	BY

PLOTS & CHECKS			
INT.	DATE	NO.	REASON

DATE	BY

CHECKS		
INT.	DATE	REASON

F. A. U. SHEET	SECTION	COUNTY	TOTAL SHEETS	SHEET NO.
6108	***	LA SALLE	679	326
STA. 140+52.97		TO STA. 140+69.38		
FED. ROAD DIST. NO.		ILLINOIS	FED. AID PROJECT	
*** (70X,71X)RS-1, (71X-V)RDIM. CONTRACT NO. 86225				

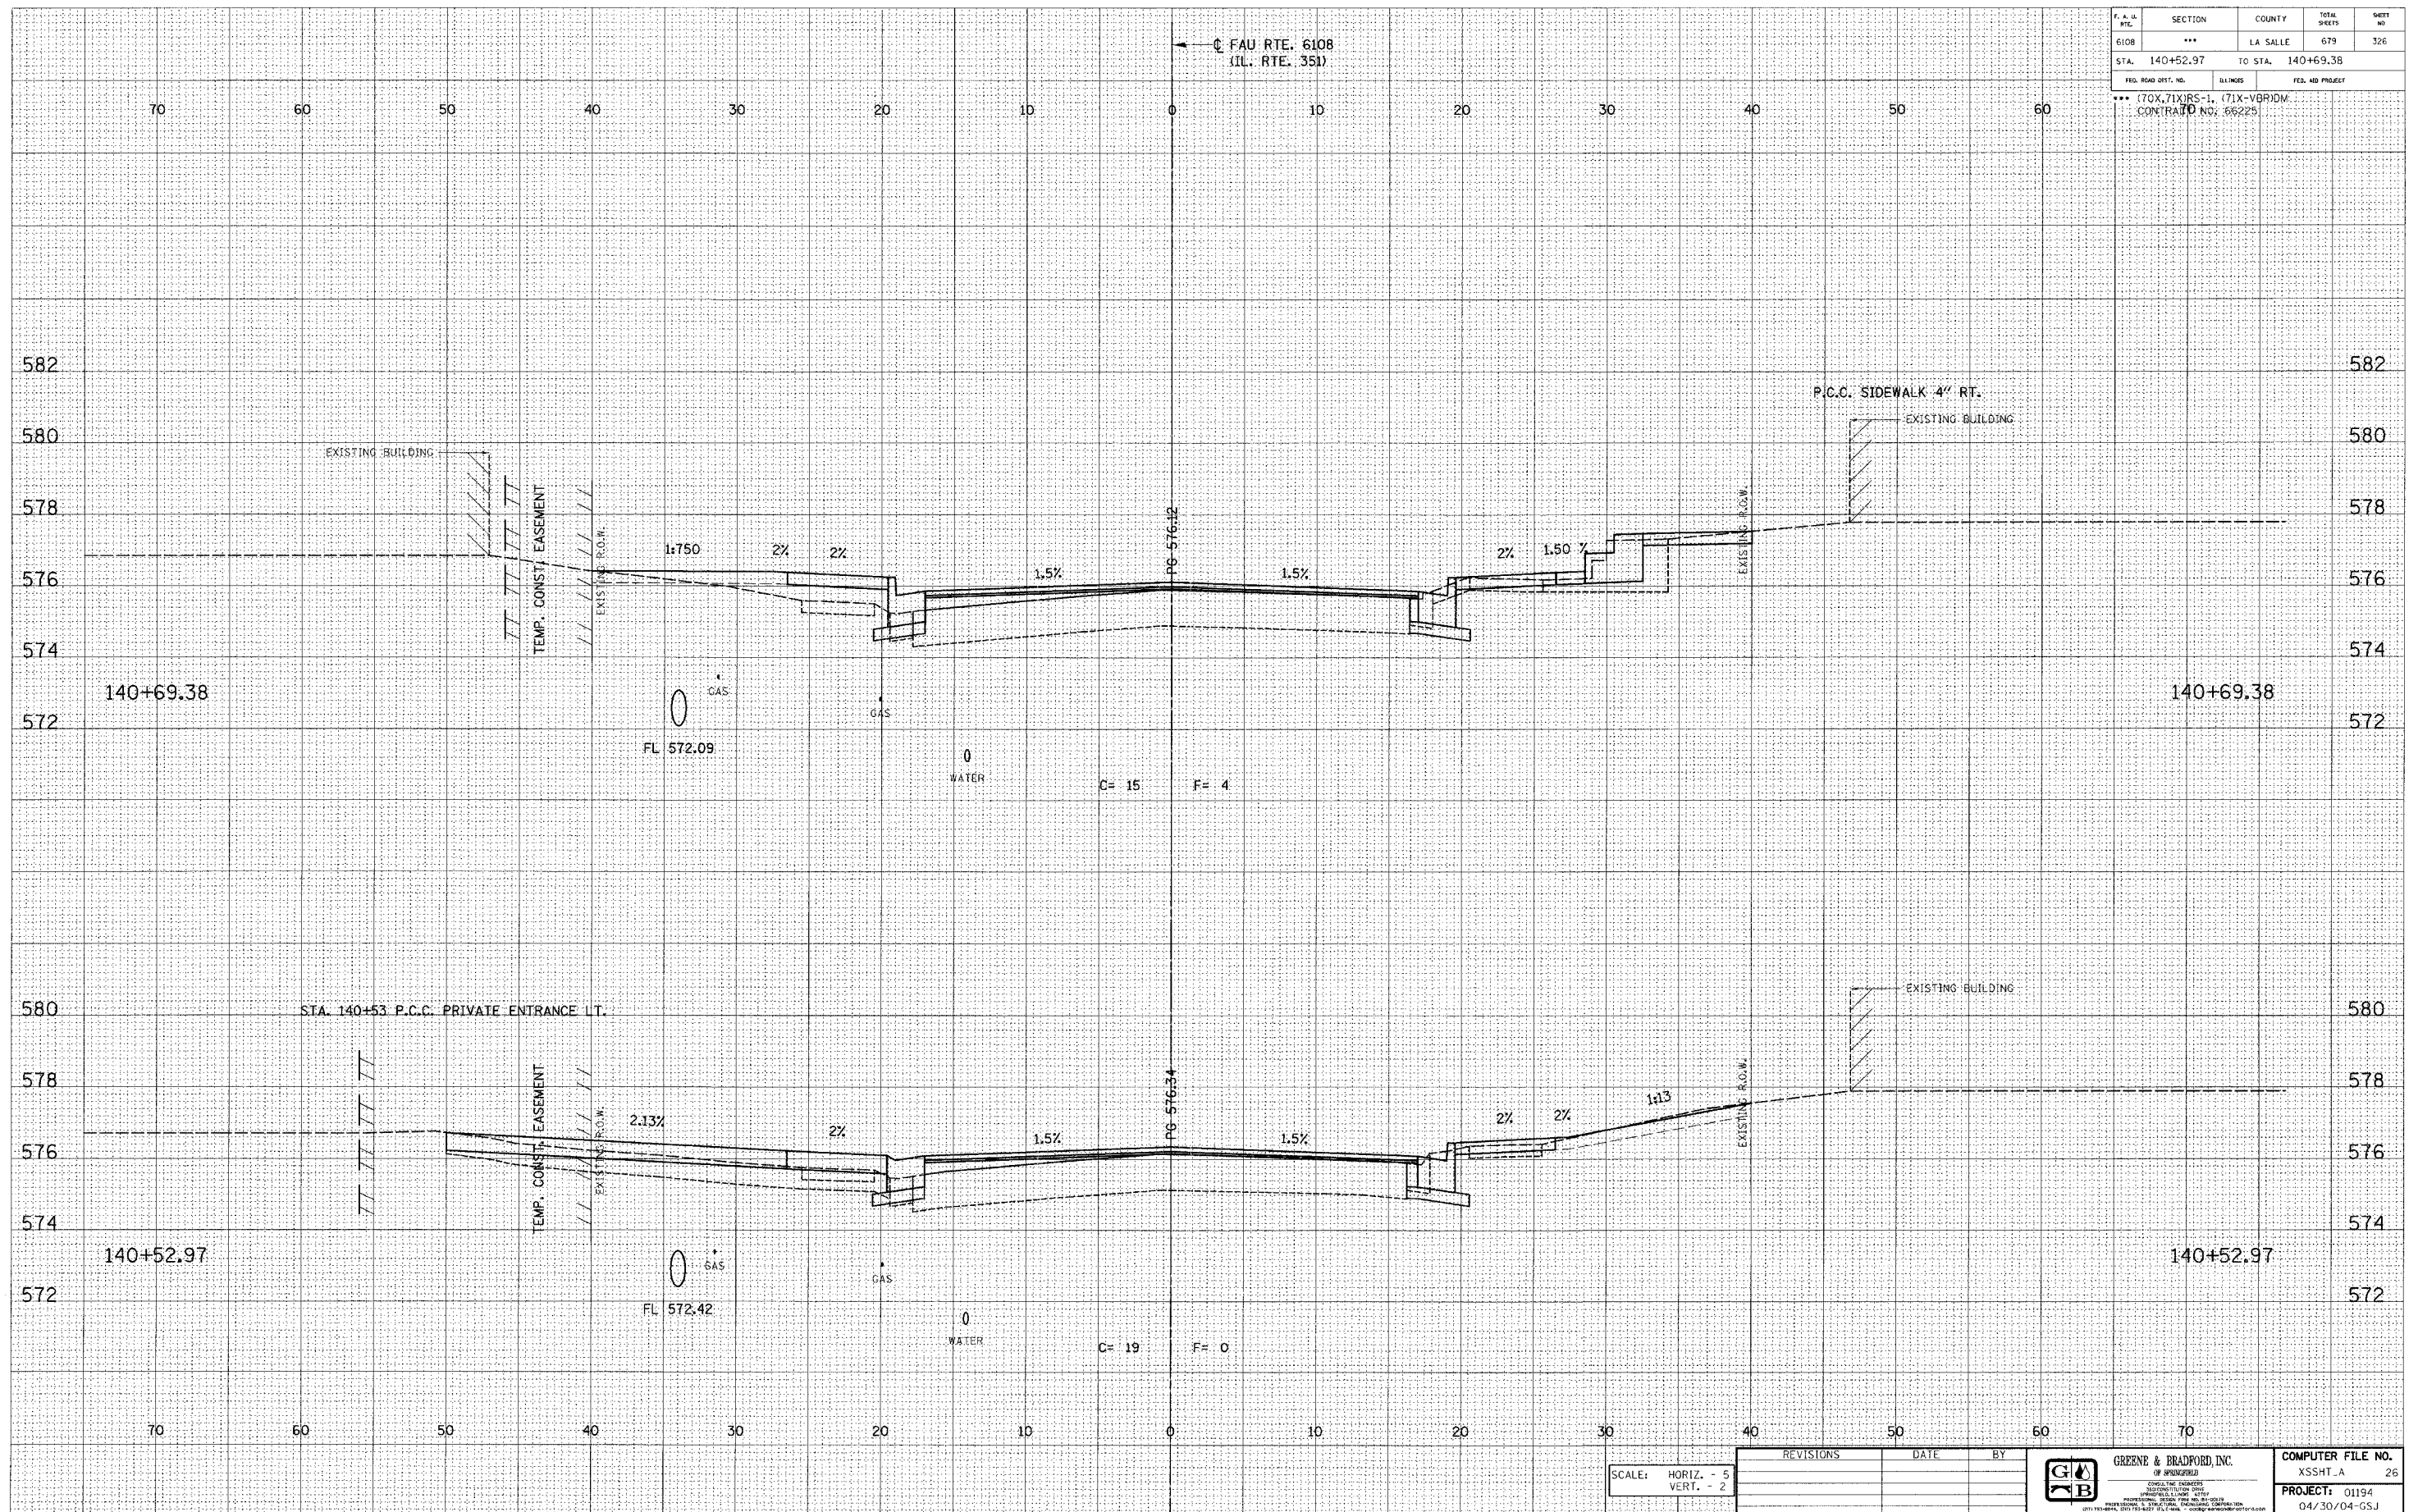

E-XSEC 1st 8/25/98

SCALE: HORIZ. - 5
VERT. - 2

REVISIONS	DATE	BY



COMPUTER FILE NO.
XSSHT_A 26
PROJECT: 01194
04/30/04-GSJ

FAU RTE. 6108 (IL. RTE. 351) LA SALLE CO.