

DESIGN		
INT.	DATE	REASON


BY	DATE


PLOTS & CHECKS			
INT.	DATE	NO.	REASON

BY	DATE

CHECKS		
INT.	DATE	REASON

F.A. IL. PTL.	SECTION	COUNTY	TOTAL SHEETS	SHEET NO.
6108	***	LA SALLE	679	327
STA. 140+72.65		TO STA. 140+75.00		
FED. ROAD DIST. NO.		ILLINOIS	FED. AID PROJECT	
*** (70X,71X)RS-1, (71X-VBR)DM. CONTRACT NO. 66225				

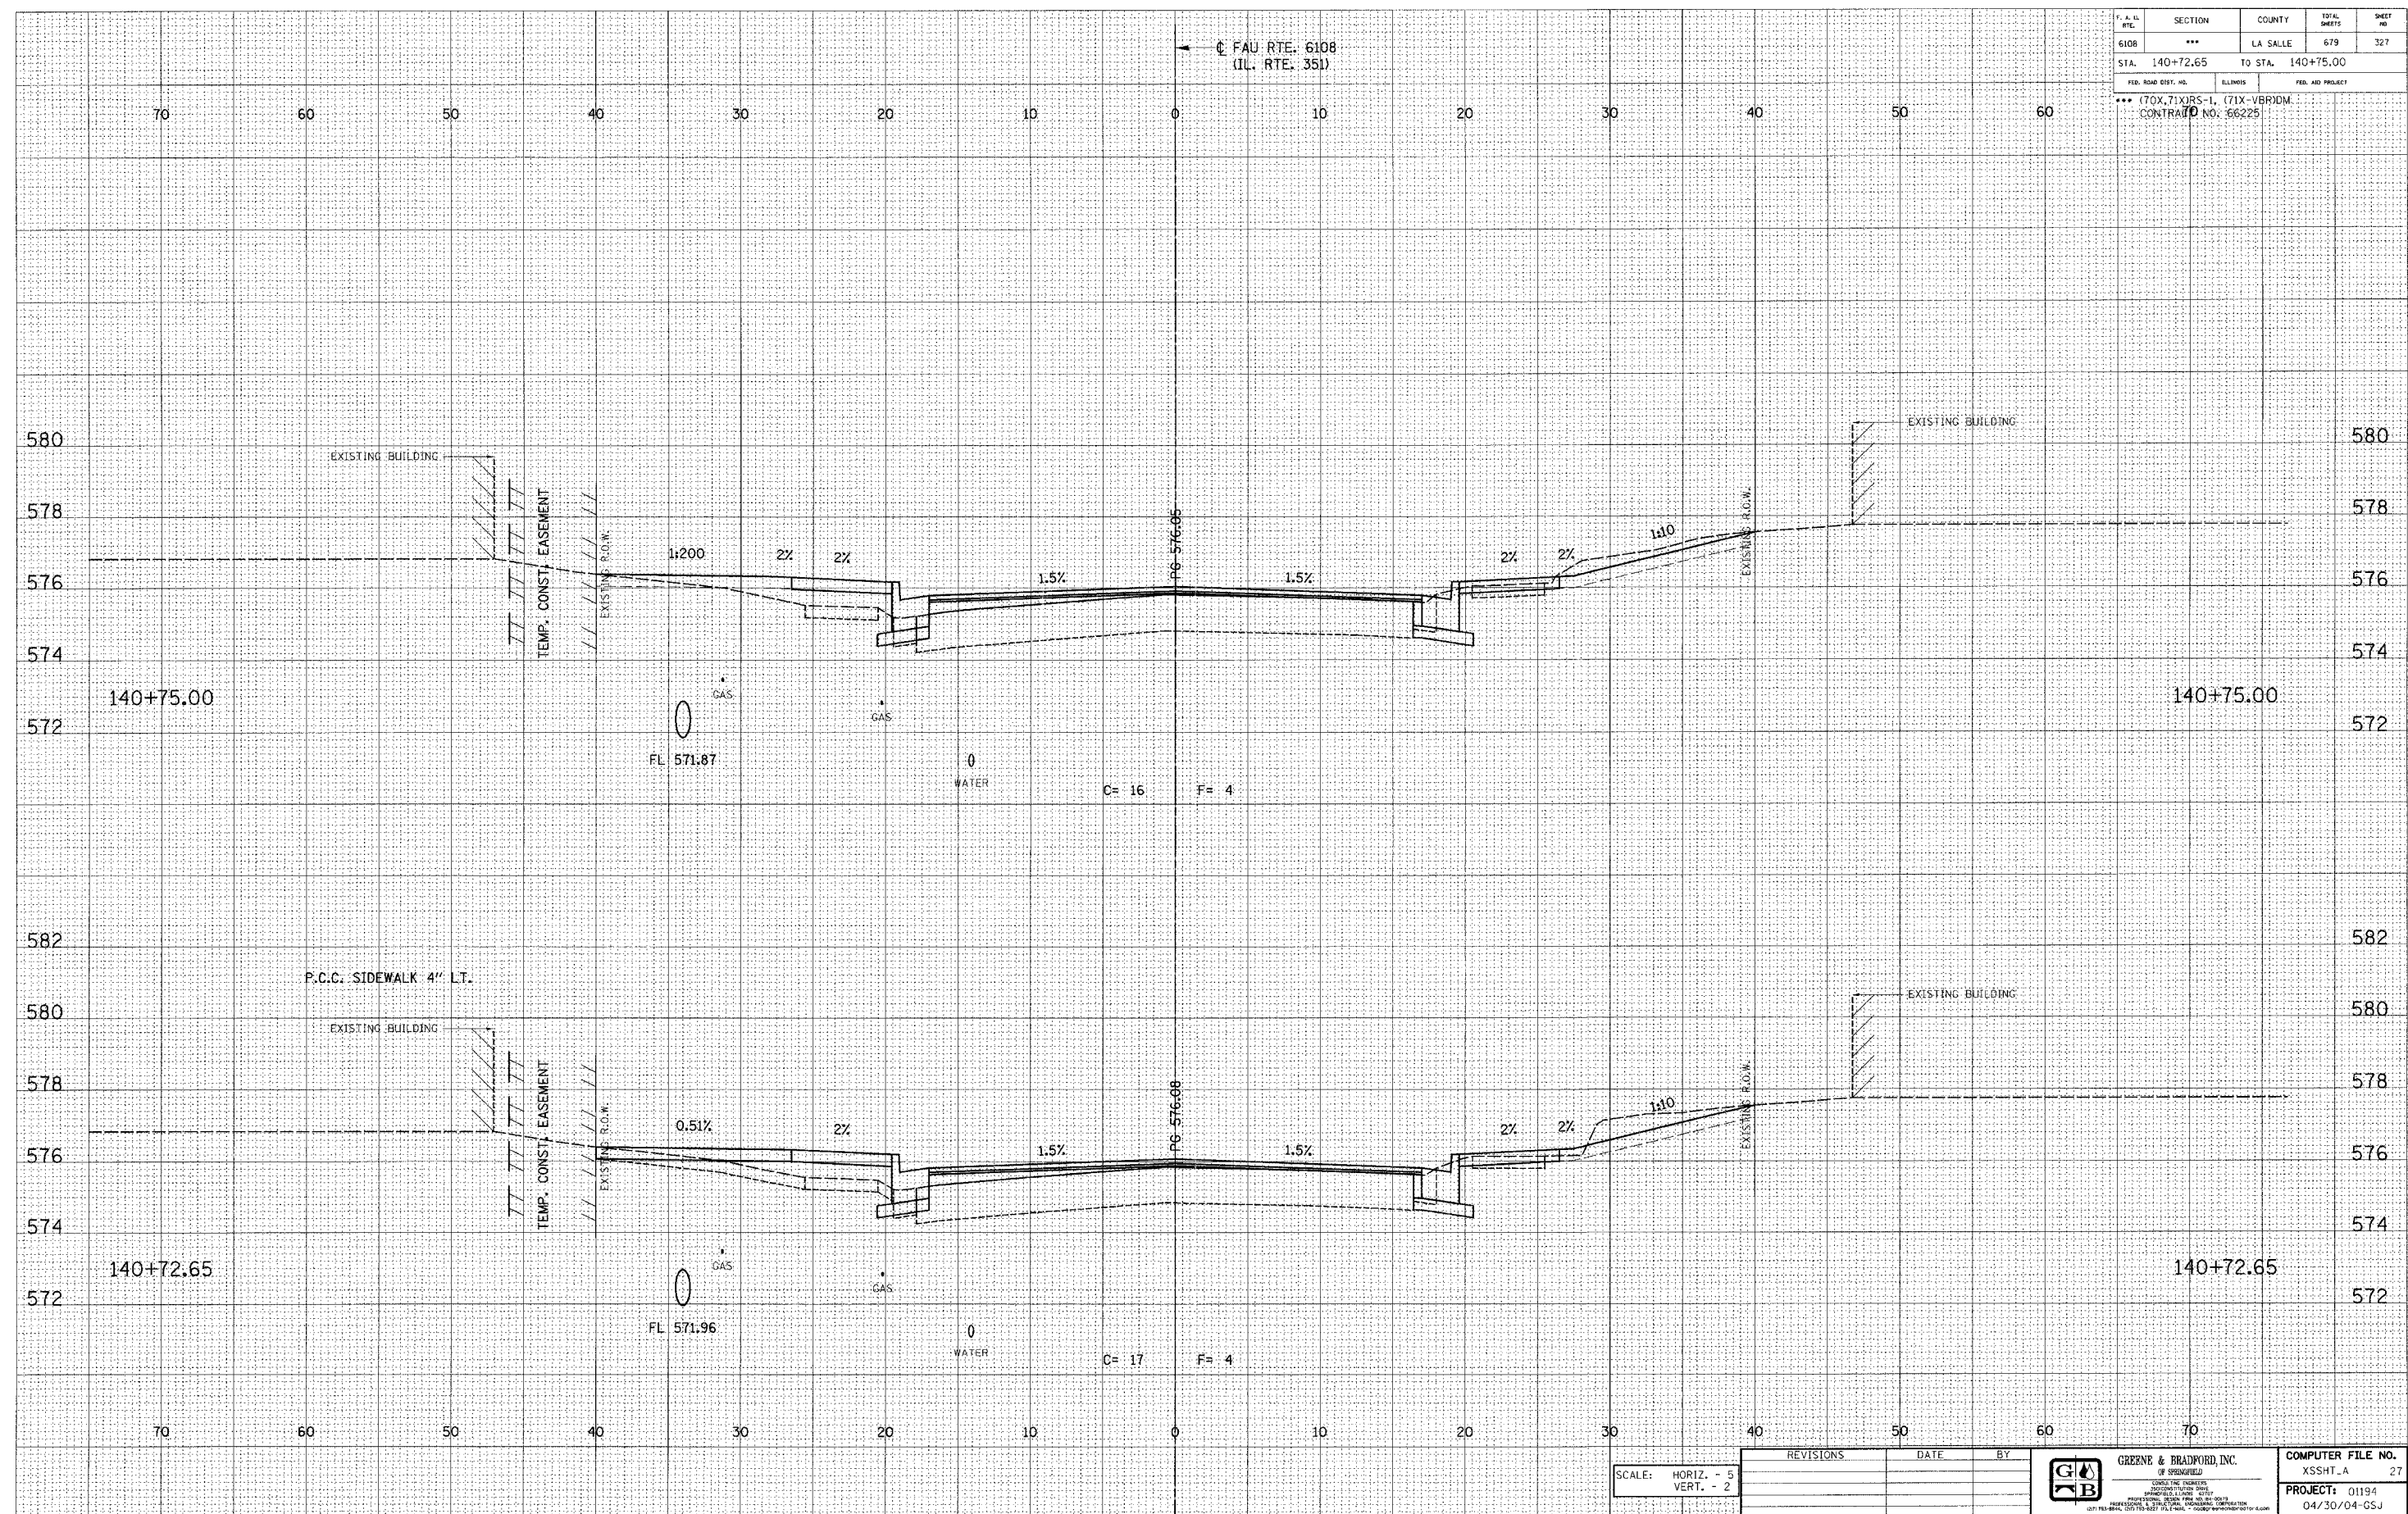

SCALE: HORIZ. - 5 VERT. - 2	REVISIONS	DATE	BY	 GREENE & BRADFORD, INC. OF SPRINGFIELD CIVIL ENGINEERS REGISTERED PROFESSIONAL ENGINEERS STATE OF ILLINOIS LICENSE NO. 021-001-001-001 PROFESSIONAL ENGINEERING CORPORATION 2017 ILL. REG. NO. 021-001-001-001	COMPUTER FILE NO. XSSHT_A 27
					PROJECT: 01194 04/30/04-CSJ

E-XSEC 1:1 8/25/98

FAU RTE. 6108 (IL. RTE. 351) LA SALLE CO.