

DESIGN		
INT.	DATE	REASON


BY	DATE

PLOTS & CHECKS		
INT.	DATE	REASON

BY	DATE

CHECKS		
INT.	DATE	REASON

P.A. FILE	SECTION	COUNTY	TOTAL SHEETS	SHEET NO.
6108	***	LA SALLE	679	333
STA. 142+86.13		TO STA. 142+91.23		
FED. ROAD DIST. NO.		ILLINOIS	FED. AID PROJECT	
*** (70X-71X)RS-1, (71X-VBR)DM CONTRACT NO. 66225				

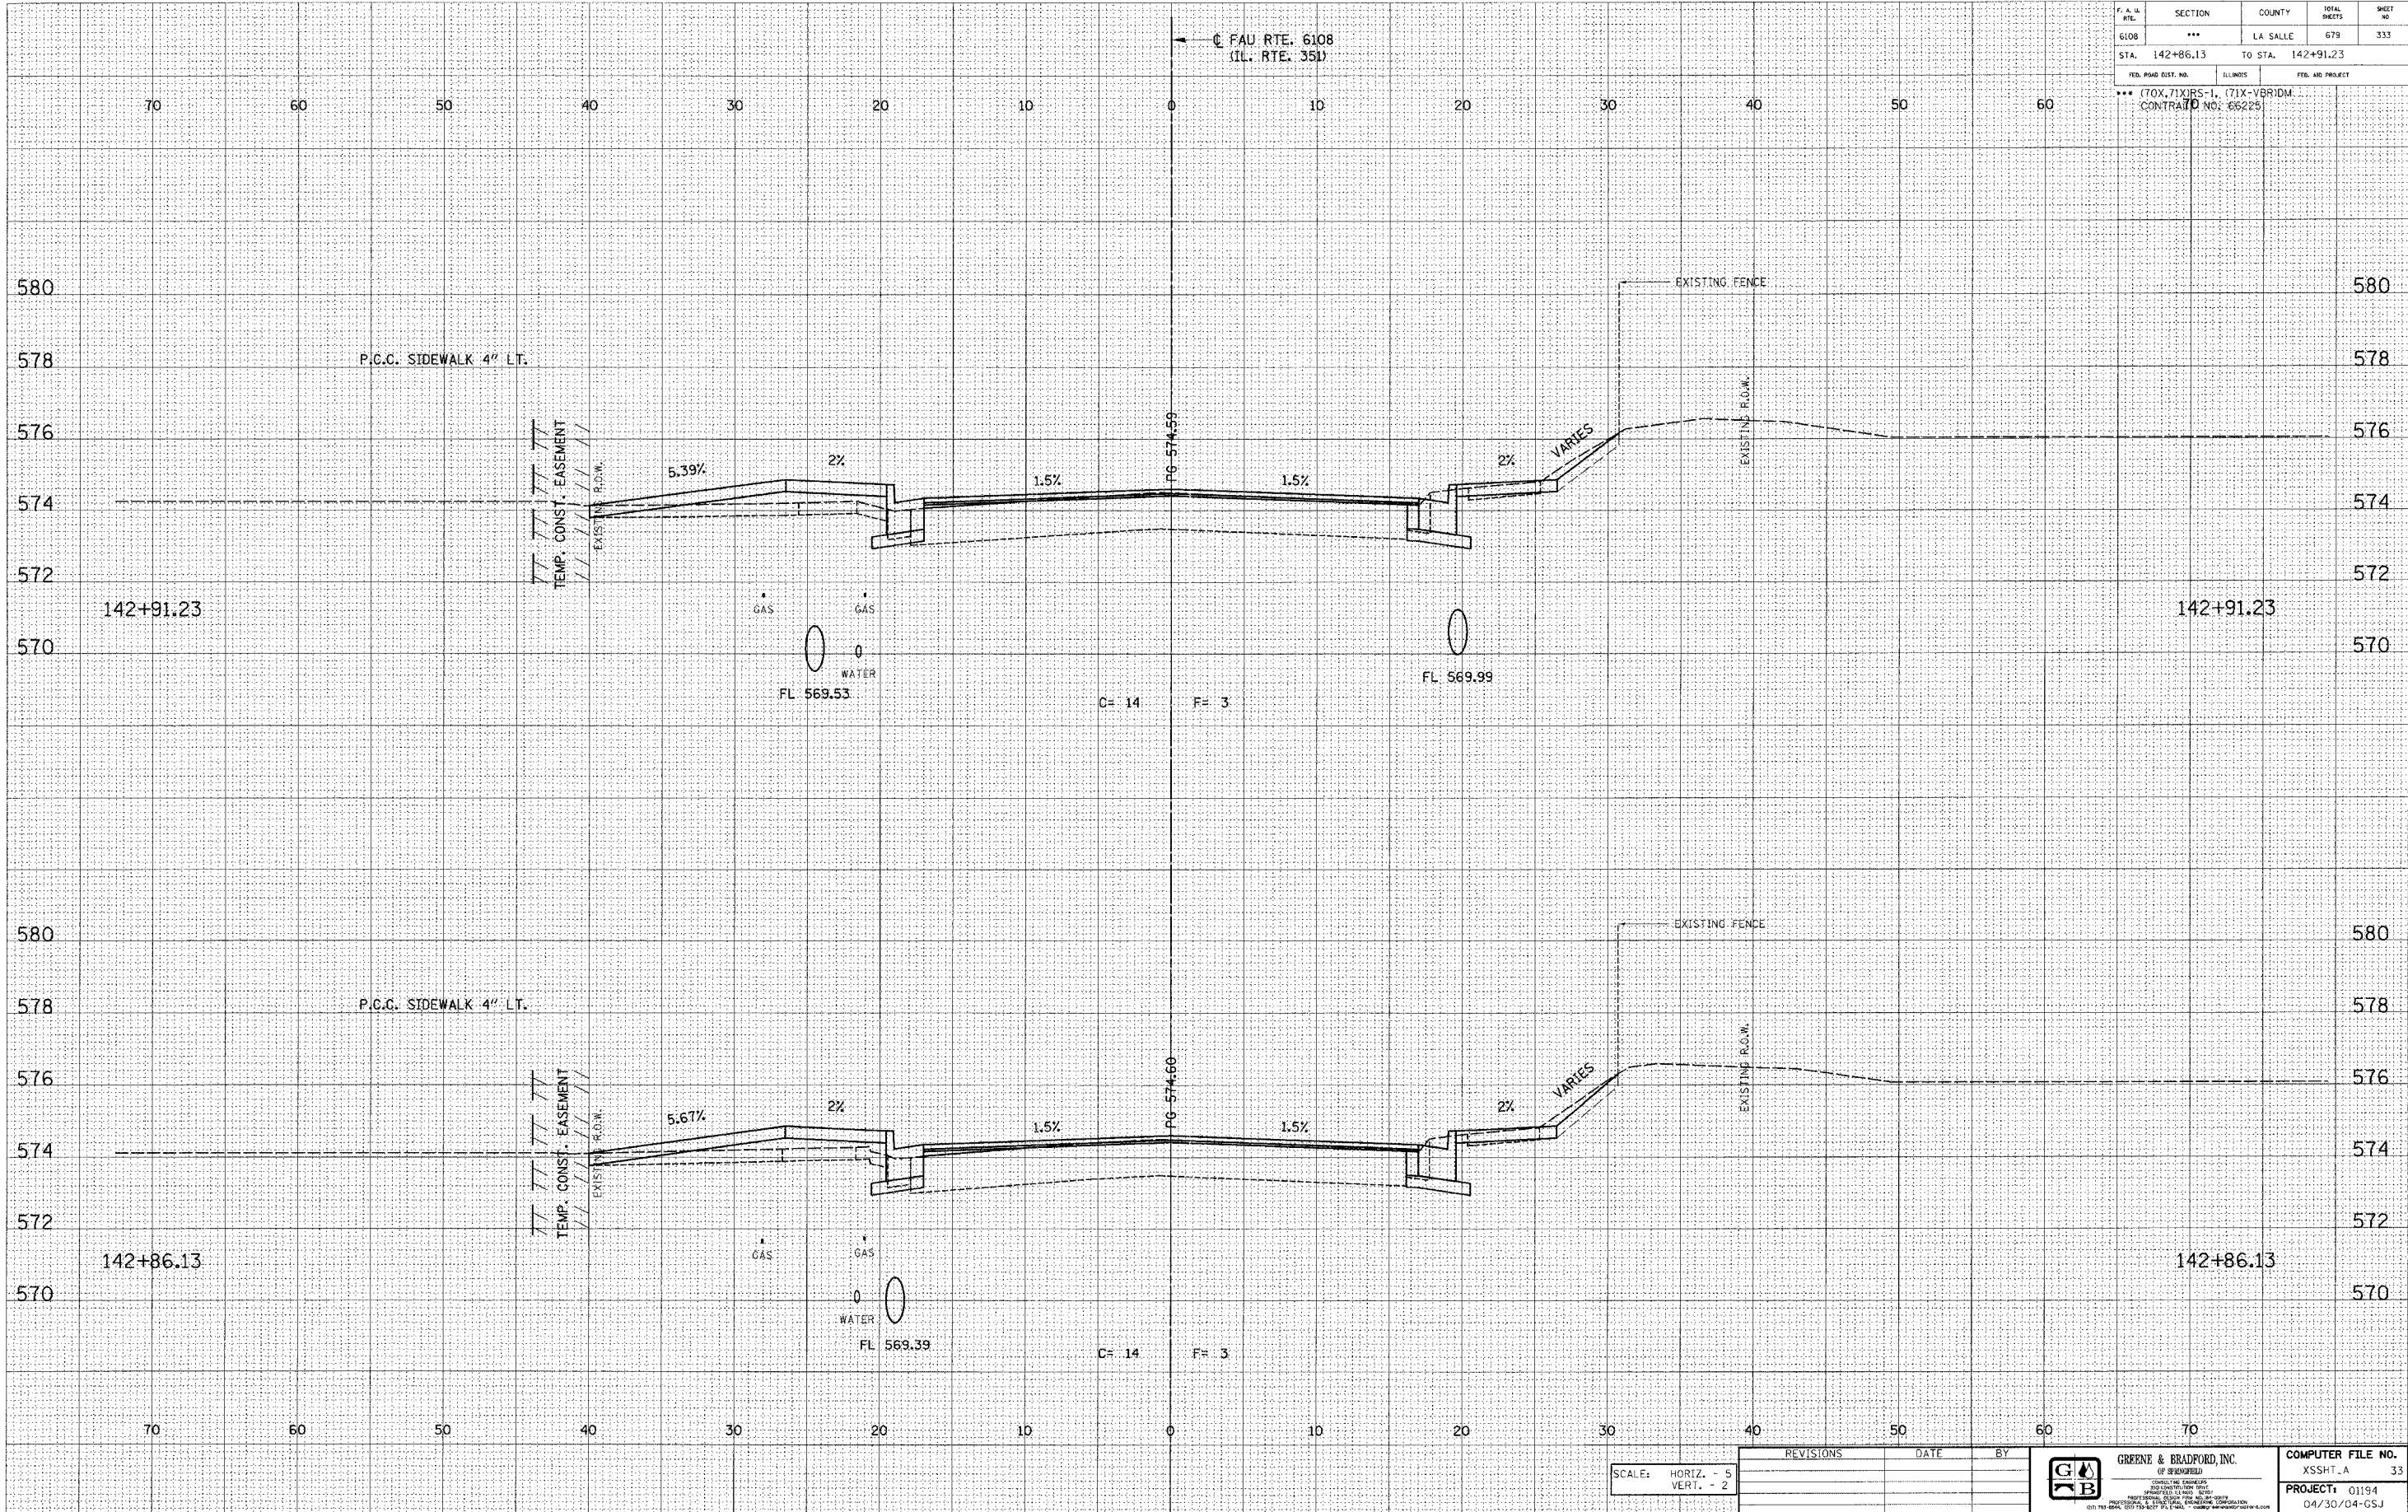

E-XSEC 141 8/25/98

SCALE: HORIZ. - 5  
VERT. - 2

REVISIONS	DATE	BY



COMPUTER FILE NO.
XSSHT_A 33
PROJECT: 01194
04/30/04-CSJ

FAU RTE. 6108 (IL. RTE. 351) LA SALLE CO.