

DESIGN		
INT.	DATE	REASON


DATE	BY

PLOTS & CHECKS			
INT.	DATE	NO.	REASON

DATE	BY

CHECKS		
INT.	DATE	REASON

SECTION	COUNTY	TOTAL SHEETS	SHEET NO.
6108	LA SALLE	679	340
STA. 144+75.00 TO STA. 145+00.00		CONTRACT NO. 66225	
FED. ROAD DIST. NO.		ILLINOIS	FED. AID PROJECT
*** (70X, 71X)RS-1, (71X-VBR)DM			

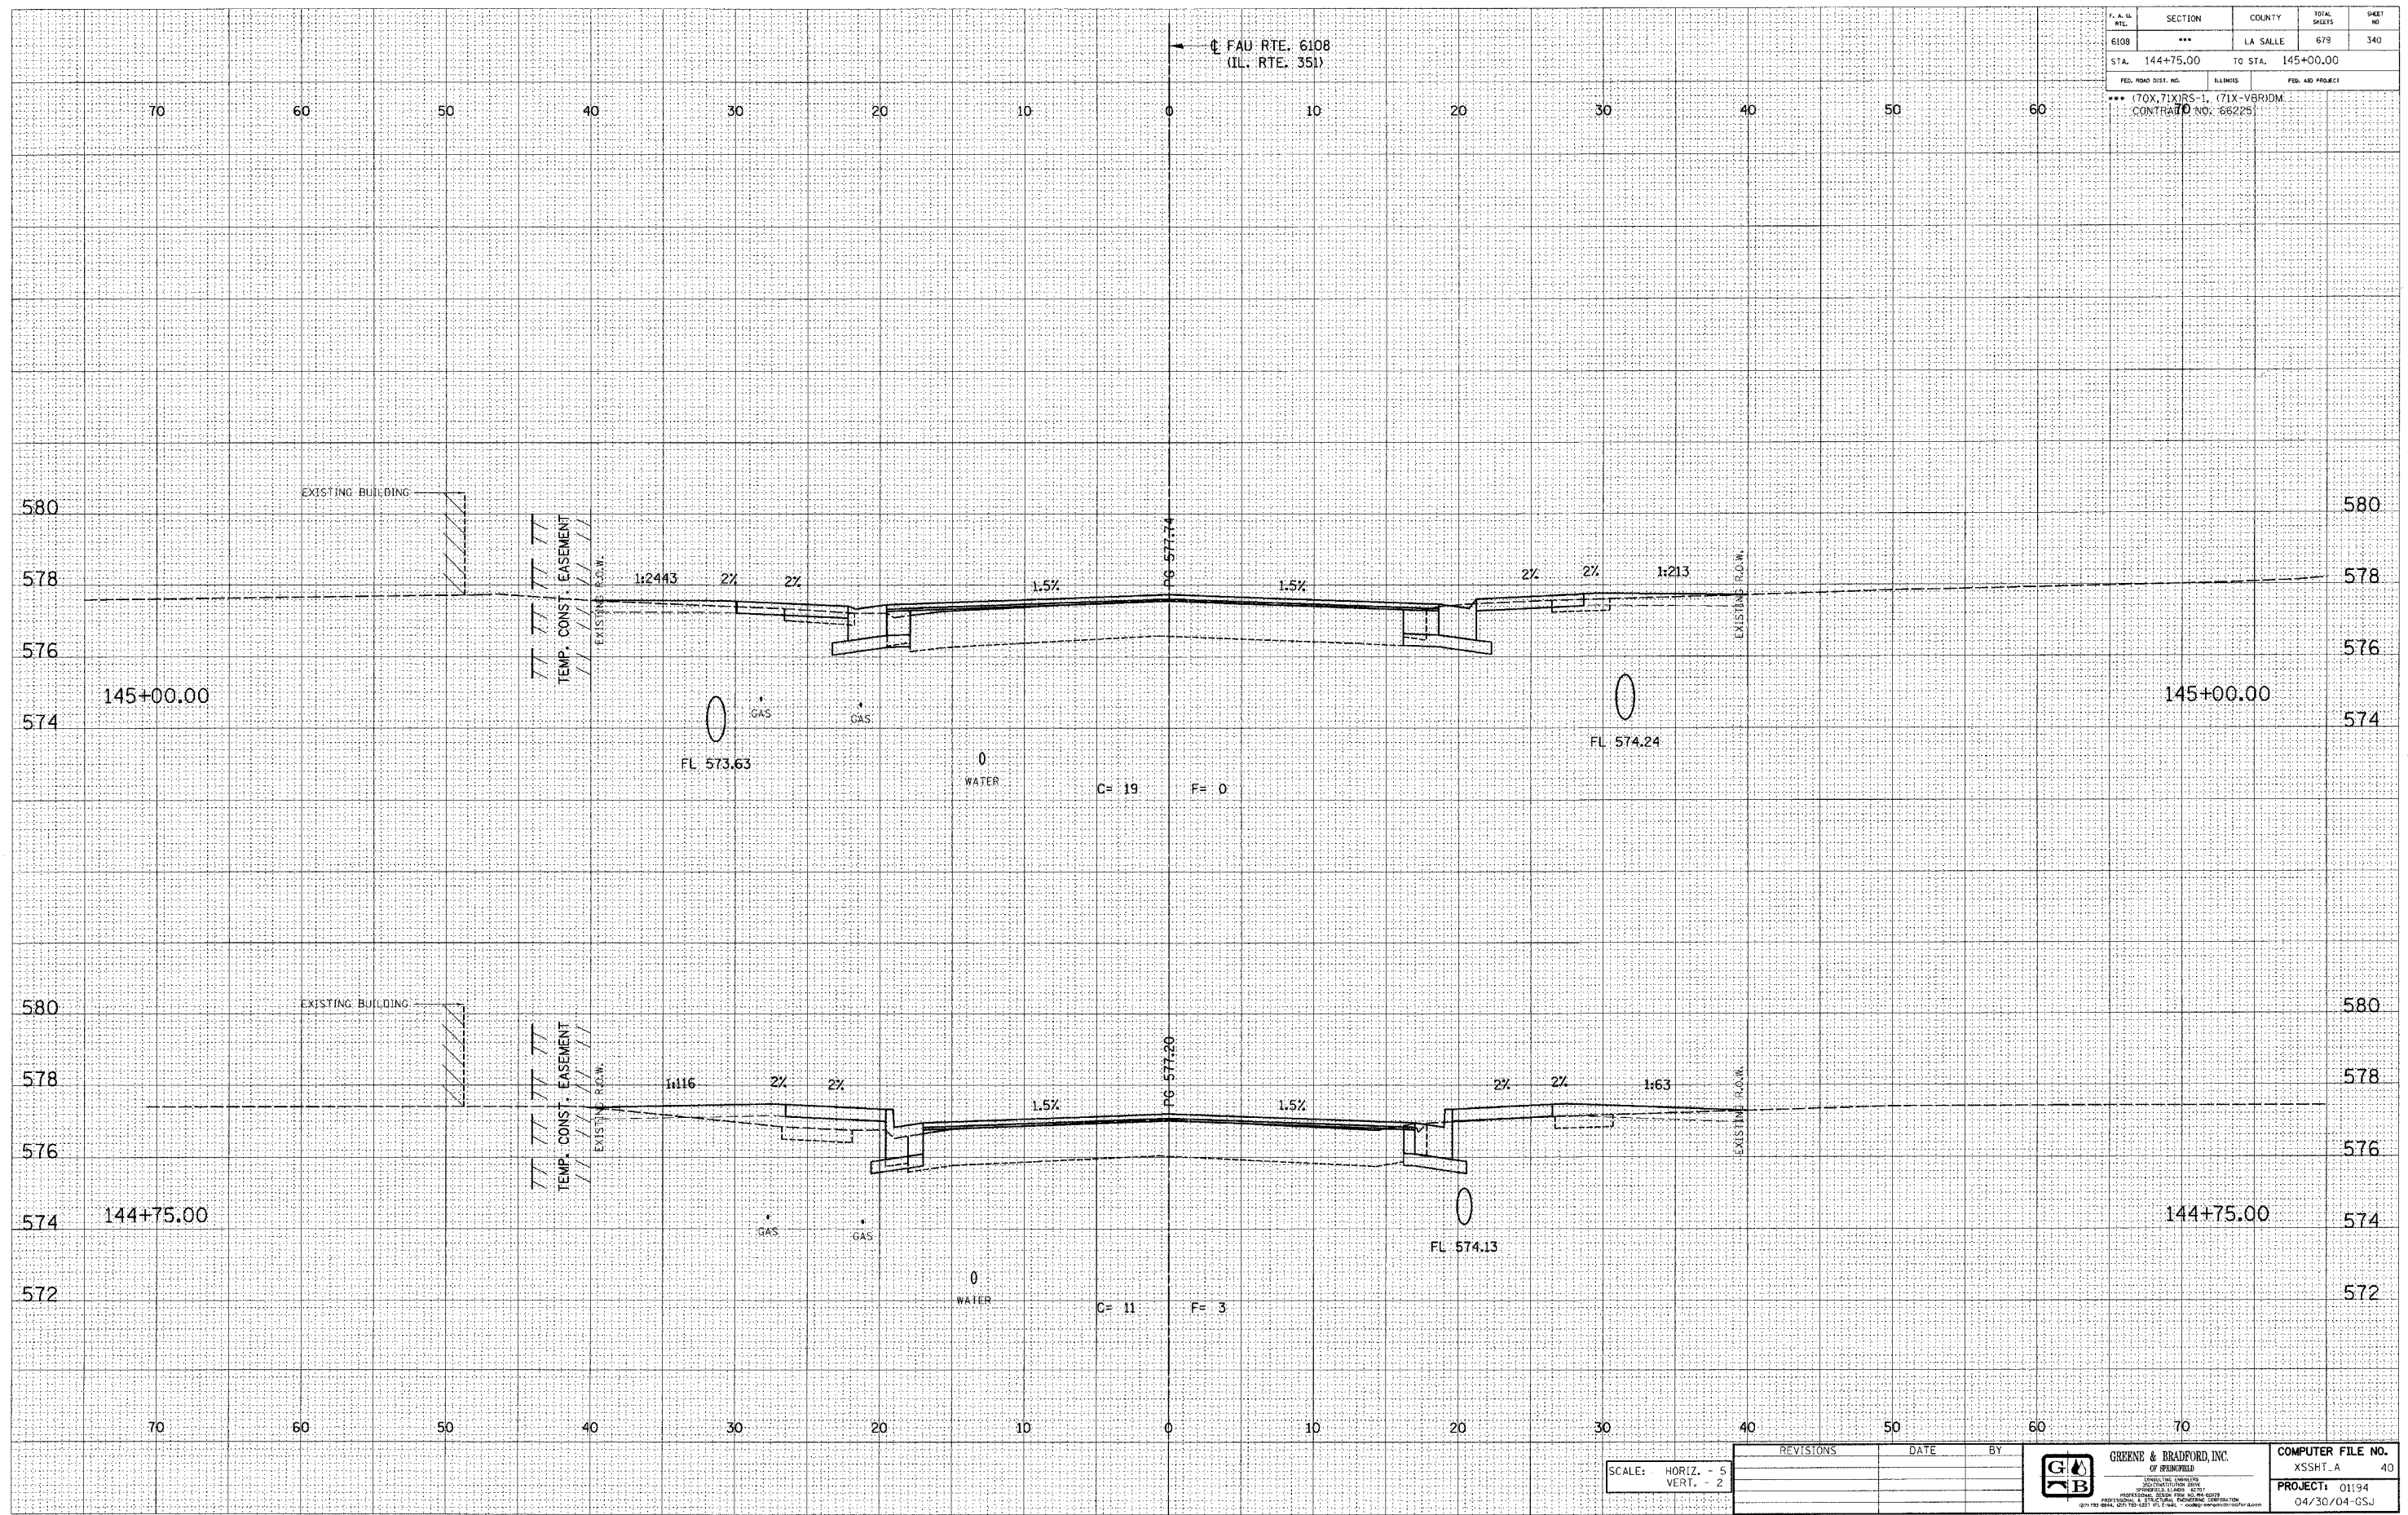

SCALE: HORIZ. - 5
VERT. - 2

REVISIONS	DATE	BY



COMPUTER FILE NO.
XSSHT_A 40
PROJECT: 01194
04/30/04-GSJ

E-XSEC 1:1 8/25/98

FAU RTE. 6108 (IL. RTE. 351) LA SALLE CO.