

DESIGN		
INT.	DATE	REASON


DATE	BY

PLOTS & CHECKS		
INT.	DATE	REASON

DATE	BY

CHECKS		
INT.	DATE	REASON

F.A. #	SECTION	COUNTY	TOTAL SHEETS	SHEET NO.
6108	***	LA SALLE	679	349
STA. 147+91.73		TO STA. 148+00.00		
FED. ROAD DIST. NO.		ILLINOIS	FED. AID PROJECT	
*** (70X, 71X)RS-1, (71X-V)BRIDM. CONTRACT NO. 66225				

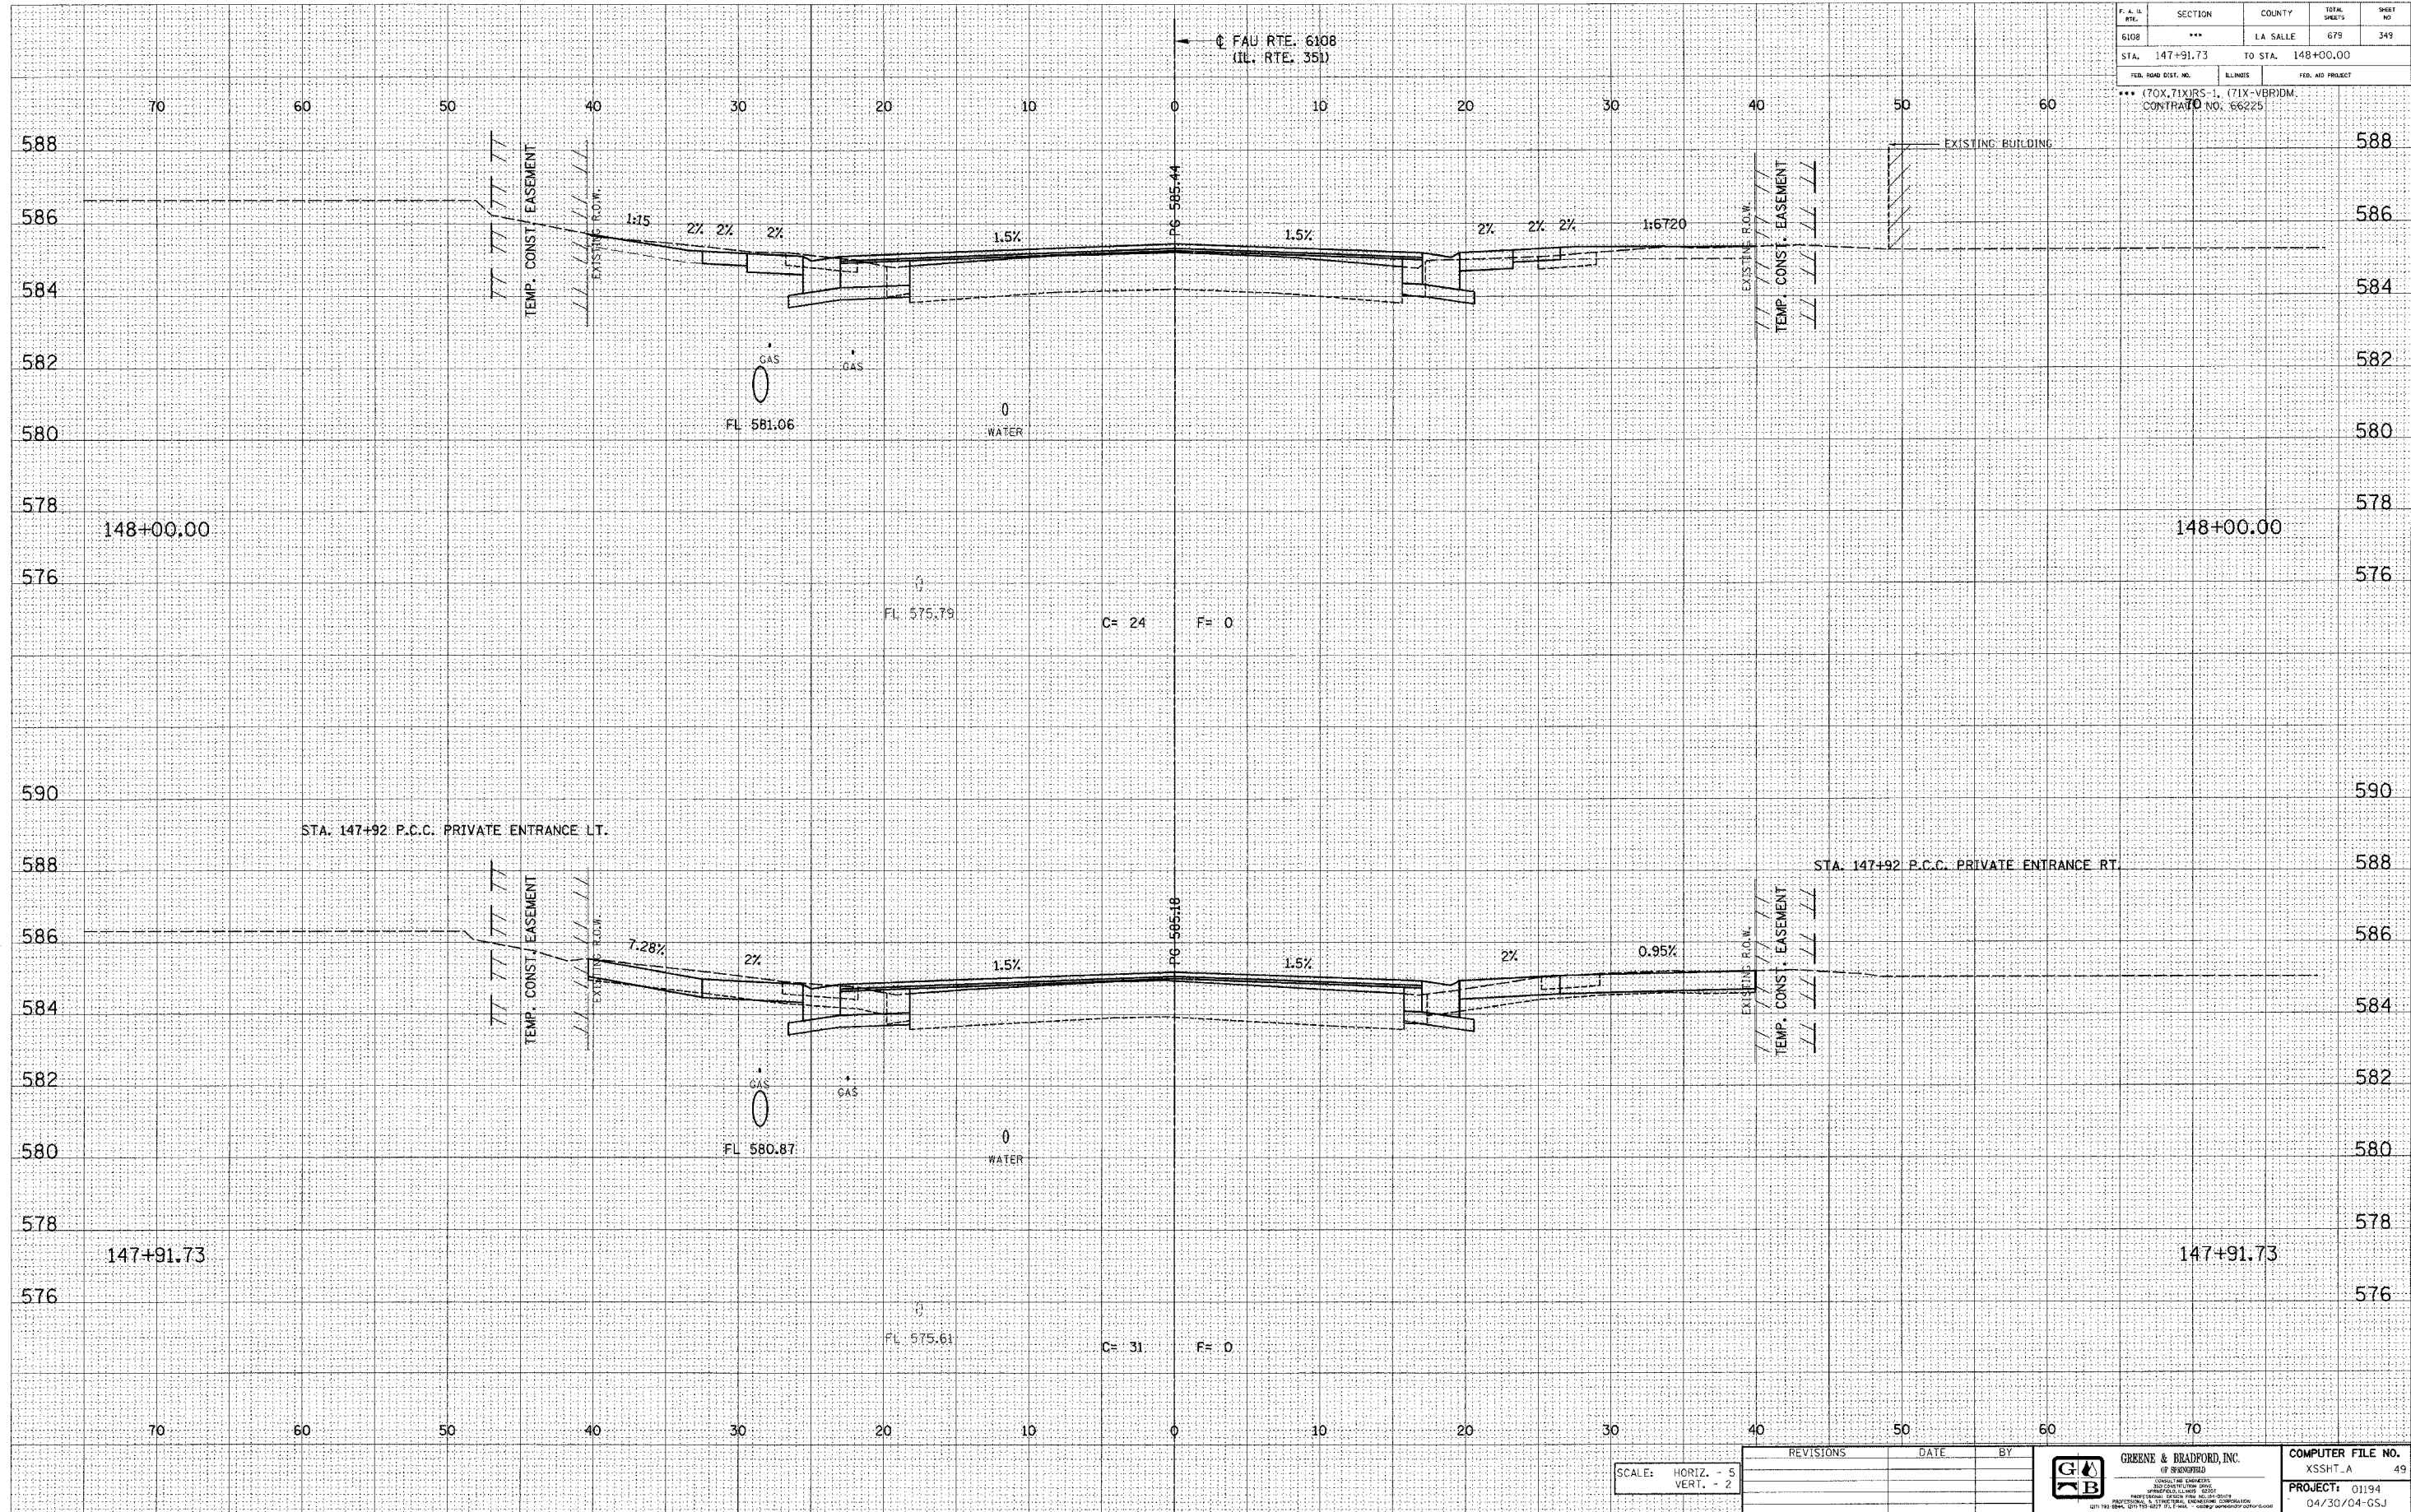

E-XSEC 1:1 8/25/98

SCALE: HORIZ. - 5
VERT. - 2

REVISIONS	DATE	BY



COMPUTER FILE NO.	XSSHT_A 49
PROJECT:	01194
	04/30/04-GSJ

FAU RTE. 6108 (IL. RTE. 351) LA SALLE CO.