

DESIGN		
INT.	DATE	REASON


BY		DATE

PLOTS & CHECKS		
INT.	DATE NO.	REASON

BY		DATE

CHECKS		
INT.	DATE	REASON

P.L.W. FILE	SECTION	COUNTY	TOTAL SHEETS	SHEET NO.
6108	***	LA SALLE	679	354
STA. 149+00.00		TO STA. 148+75.49		
FED. ROAD DIST. NO.	ILLINOIS	FED. AID PROJECT		
*** (70X, 71X) RS-1, (71X-V) RDM CONTRACT NO. 66225				

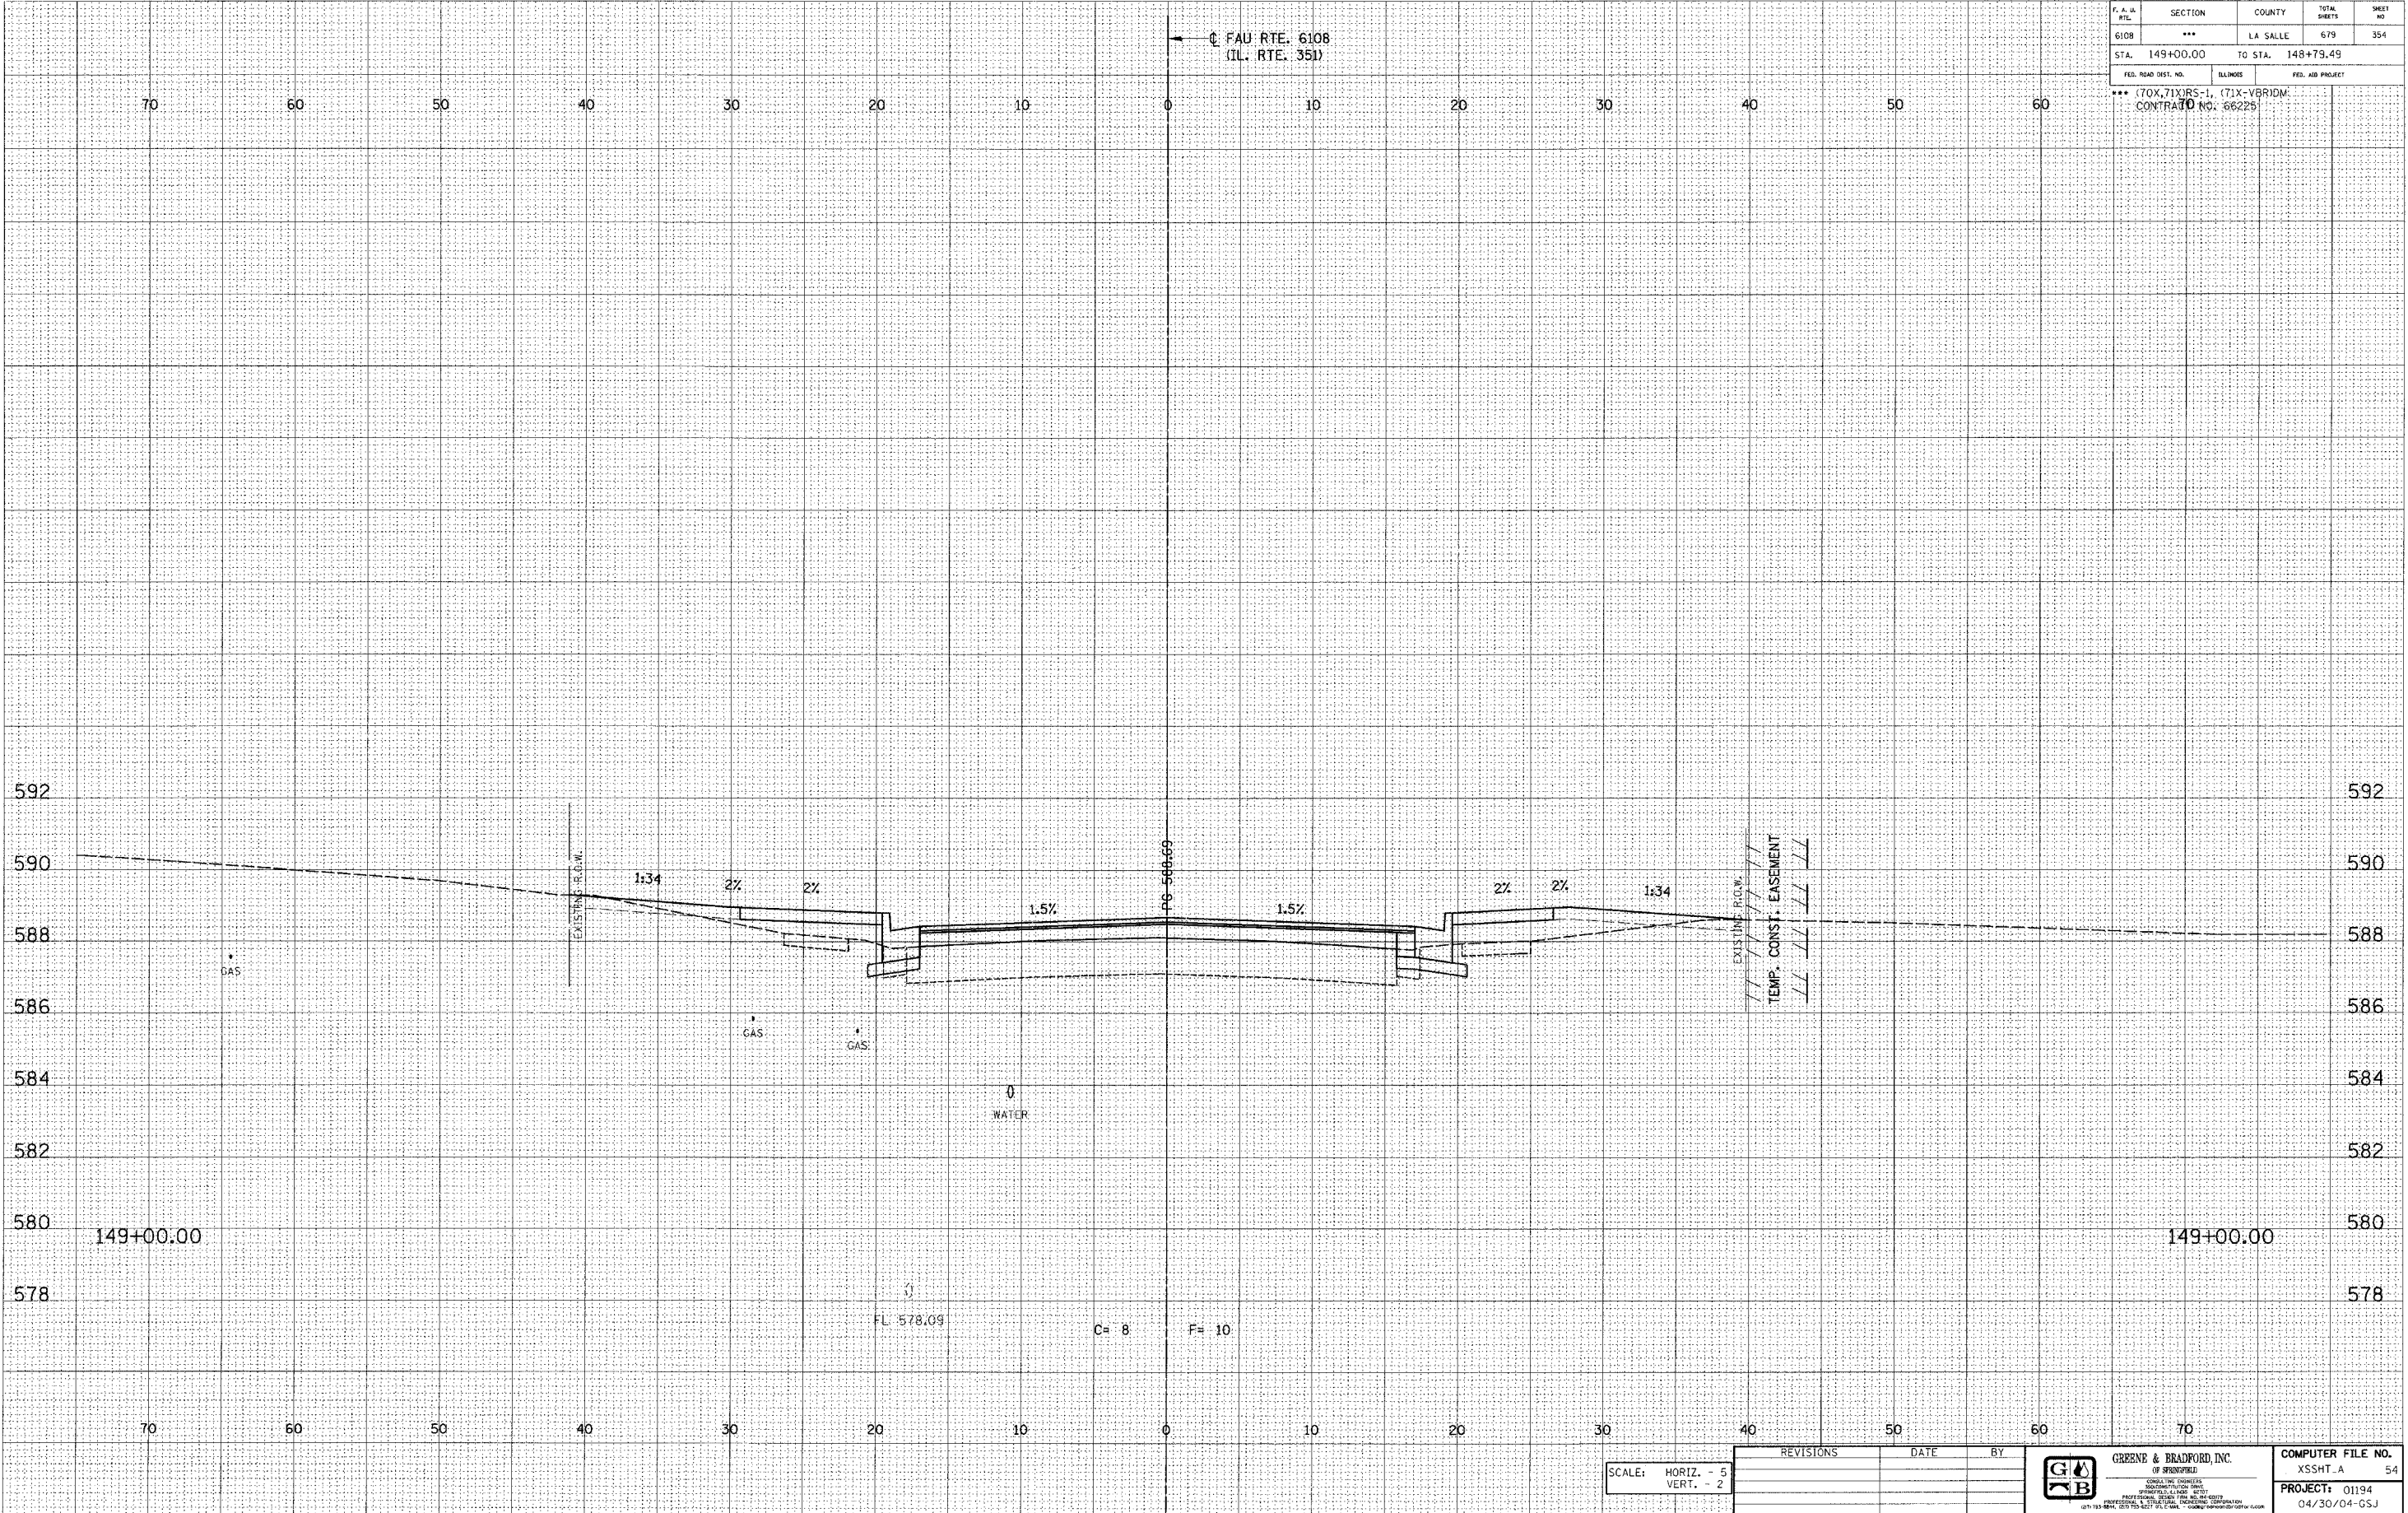

E-XSEC 141 8/25/98

SCALE: HORIZ. - 5'
VERT. - 2'

REVISIONS	DATE	BY

 GREENE & BRADFORD, INC. OF SPRINGFIELD CONSULTING ENGINEERS PROFESSIONAL CORPORATION 1015 S. BRADY ST., SUITE 200, SPRINGFIELD, IL 62760 TEL: (618) 261-7777 FAX: (618) 261-7778	COMPUTER FILE NO. XSSHT_A 54
	PROJECT: 01194 04/30/04-GSJ

FAU RTE. 6108 (IL. RTE. 351) LA SALLE CO.