

DESIGN		
INT.	DATE	REASON


BY	DATE

PLOTS & CHECKS			
INT.	DATE	NO.	REASON

BY	DATE

CHECKS		
INT.	DATE	REASON

F.A.L. ST.	SECTION	COUNTY	TOTAL SHEETS	SHEET NO.
6108	***	LA SALLE	679	364
STA. 163+75.00		TO STA. 163+84.00		
FED. ROAD DIST. NO.		ILLINOIS	FED. AID PROJECT	
*** (70X, 71X)RS-1, (71X-VBR)DM CONTRACT NO. 66225				

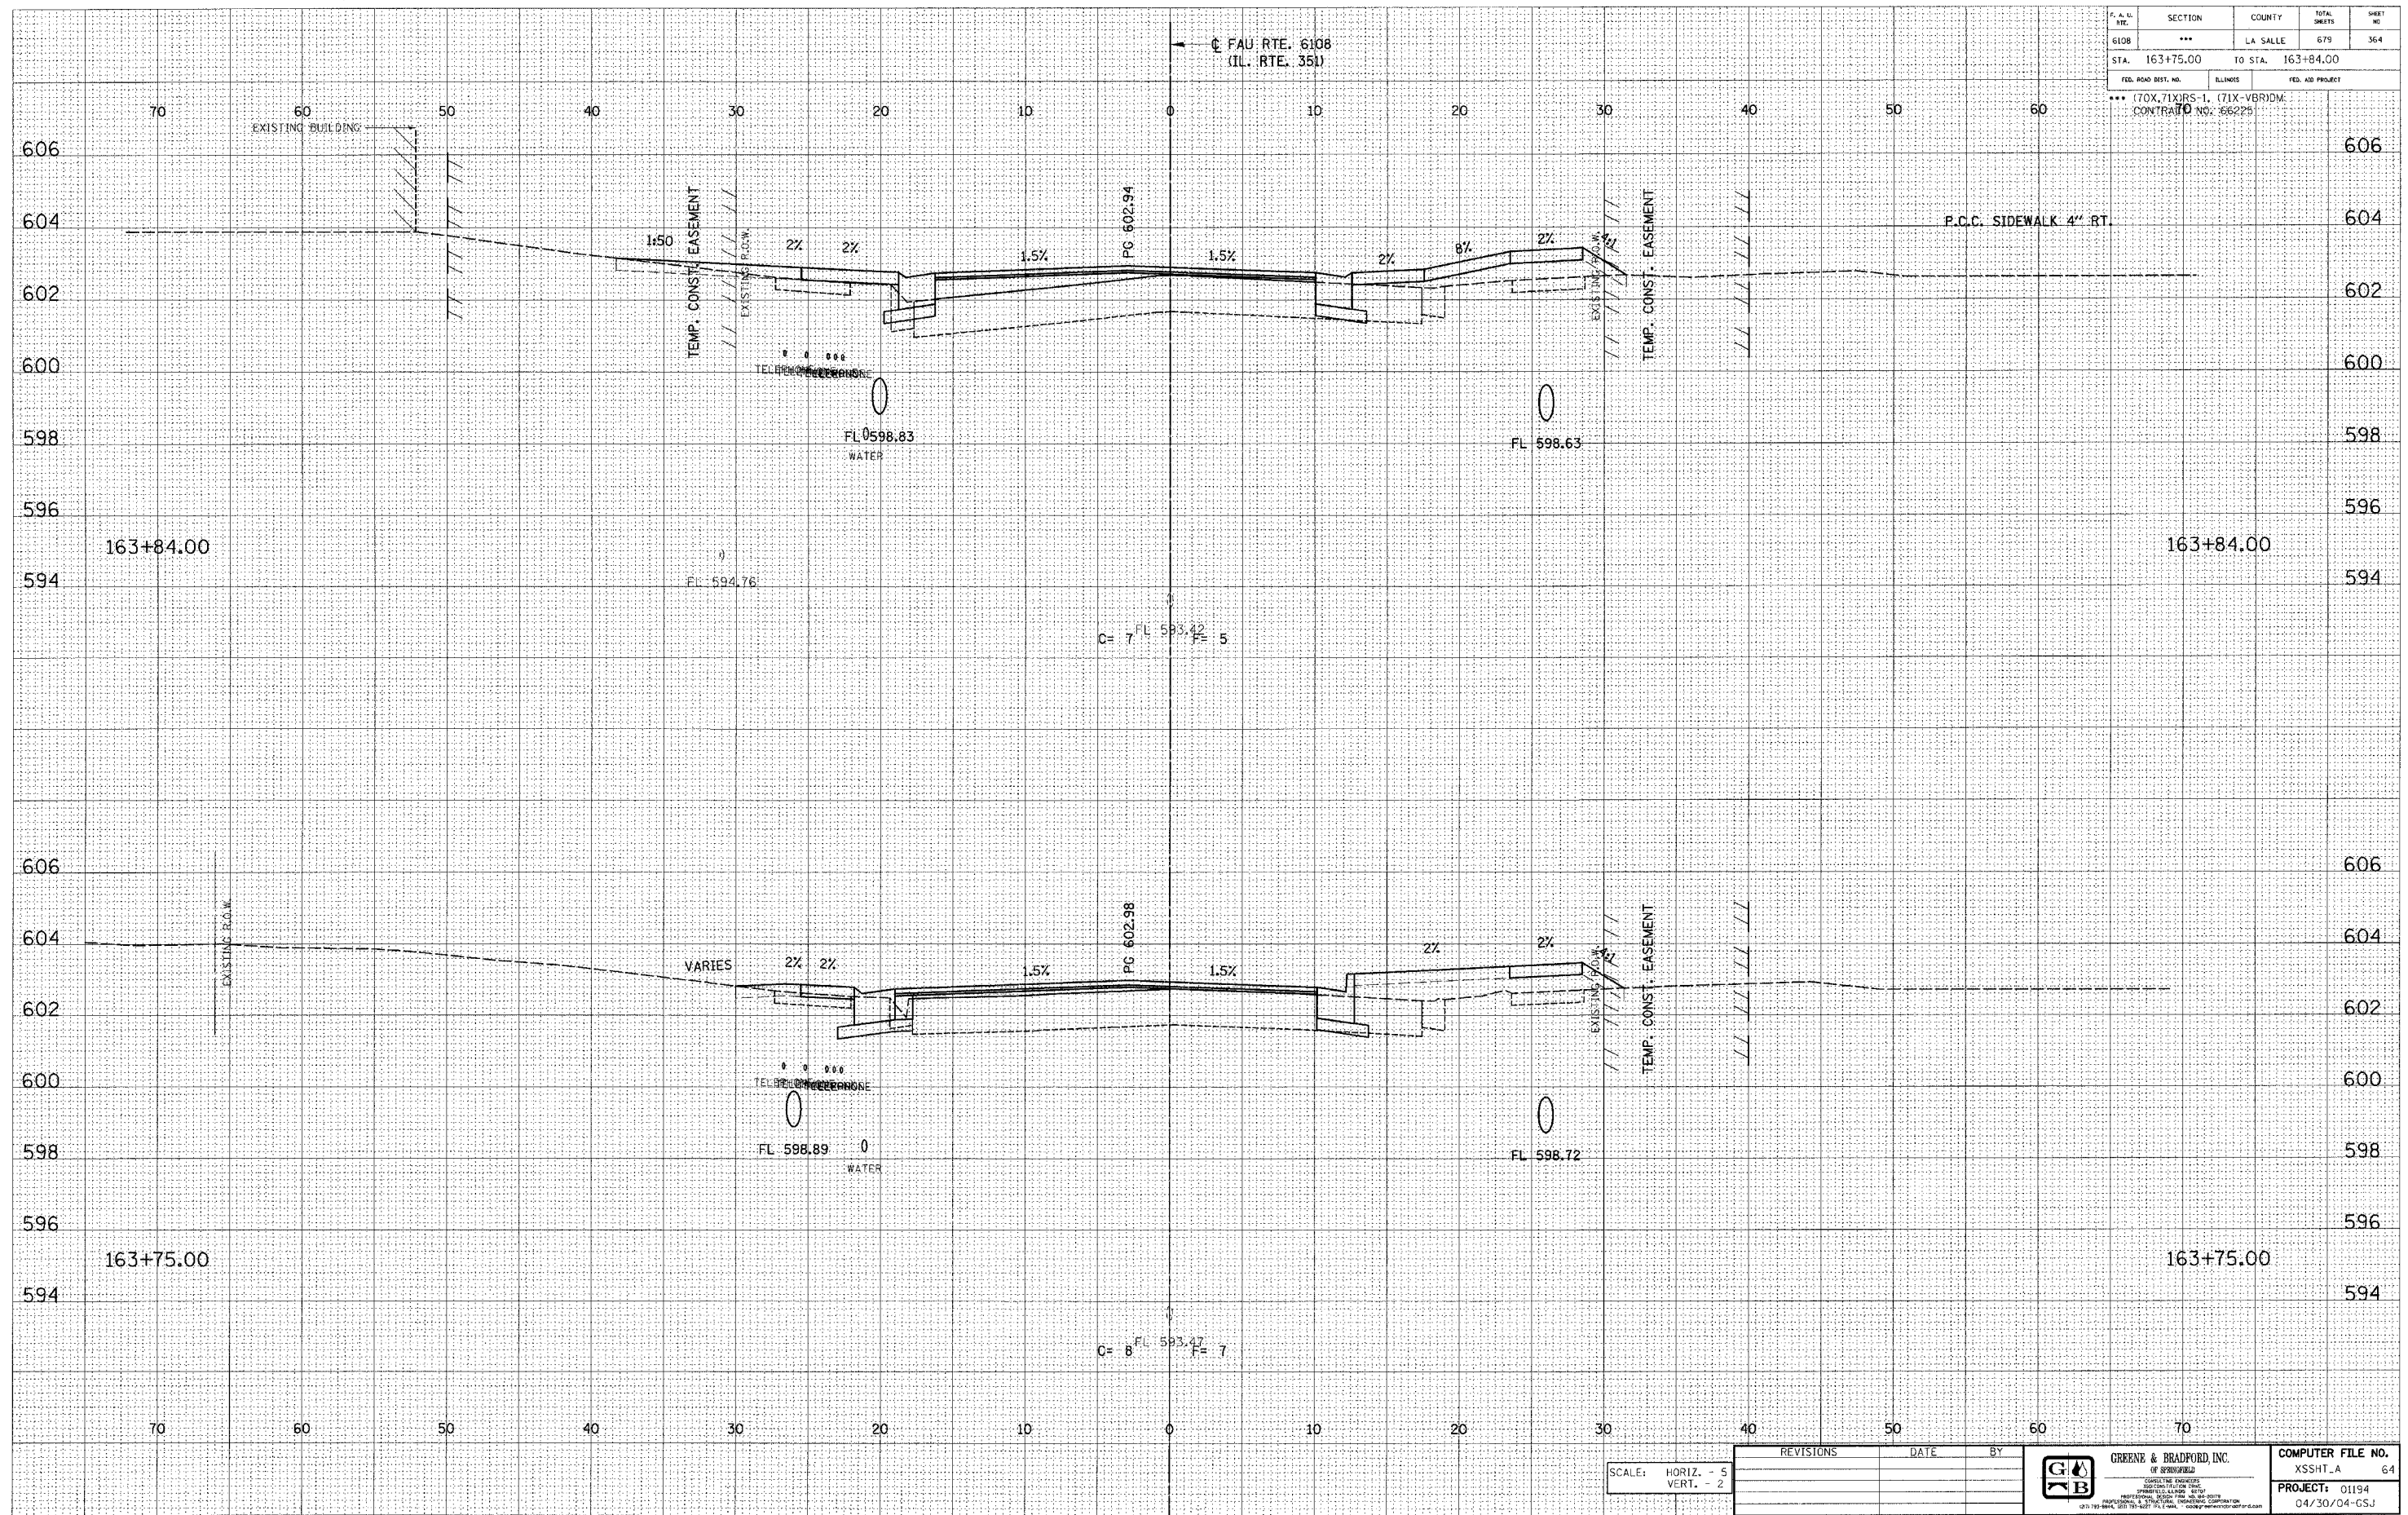

SCALE: HORIZ. - 5 VERT. - 2	REVISED	DATE	BY

	COMPUTER FILE NO. XSSHT_A 64
	PROJECT: 01194 04/30/04-GSJ

E-XSEC 1:1 8/25/98

FAU RTE. 6108 (IL. RTE. 351) LA SALLE CO.