

| DESIGN | | |
|--------|------|--------|
| INT. | DATE | REASON |
| | | |
| | | |
| | | |
| | | |
| | | |


| DATE | BY |
|------|----|
| | |
| | |
| | |
| | |
| | |

| PLOTS & CHECKS | | | |
|----------------|------|-----|--------|
| INT. | DATE | NO. | REASON |
| | | | |
| | | | |
| | | | |
| | | | |
| | | | |

| DATE | BY |
|------|----|
| | |
| | |
| | |
| | |
| | |

| CHECKS | | |
|--------|------|--------|
| INT. | DATE | REASON |
| | | |
| | | |
| | | |
| | | |
| | | |


| F. A. U. PILE | SECTION | COUNTY | TOTAL SHEETS | SHEET NO. |
|---|---------|-------------------|--------------|------------------|
| 6108 | *** | LA SALLE | 679 | 389 |
| STA. 170+25.00 | | TO STA. 170+52.75 | | |
| FED. ROAD DIST. NO. | | ILLINOIS | | FED. AID PROJECT |
| *** (70X, 71X)RS-1, (71X-V)BRDM CONTRACT NO. 66225 | | | | |

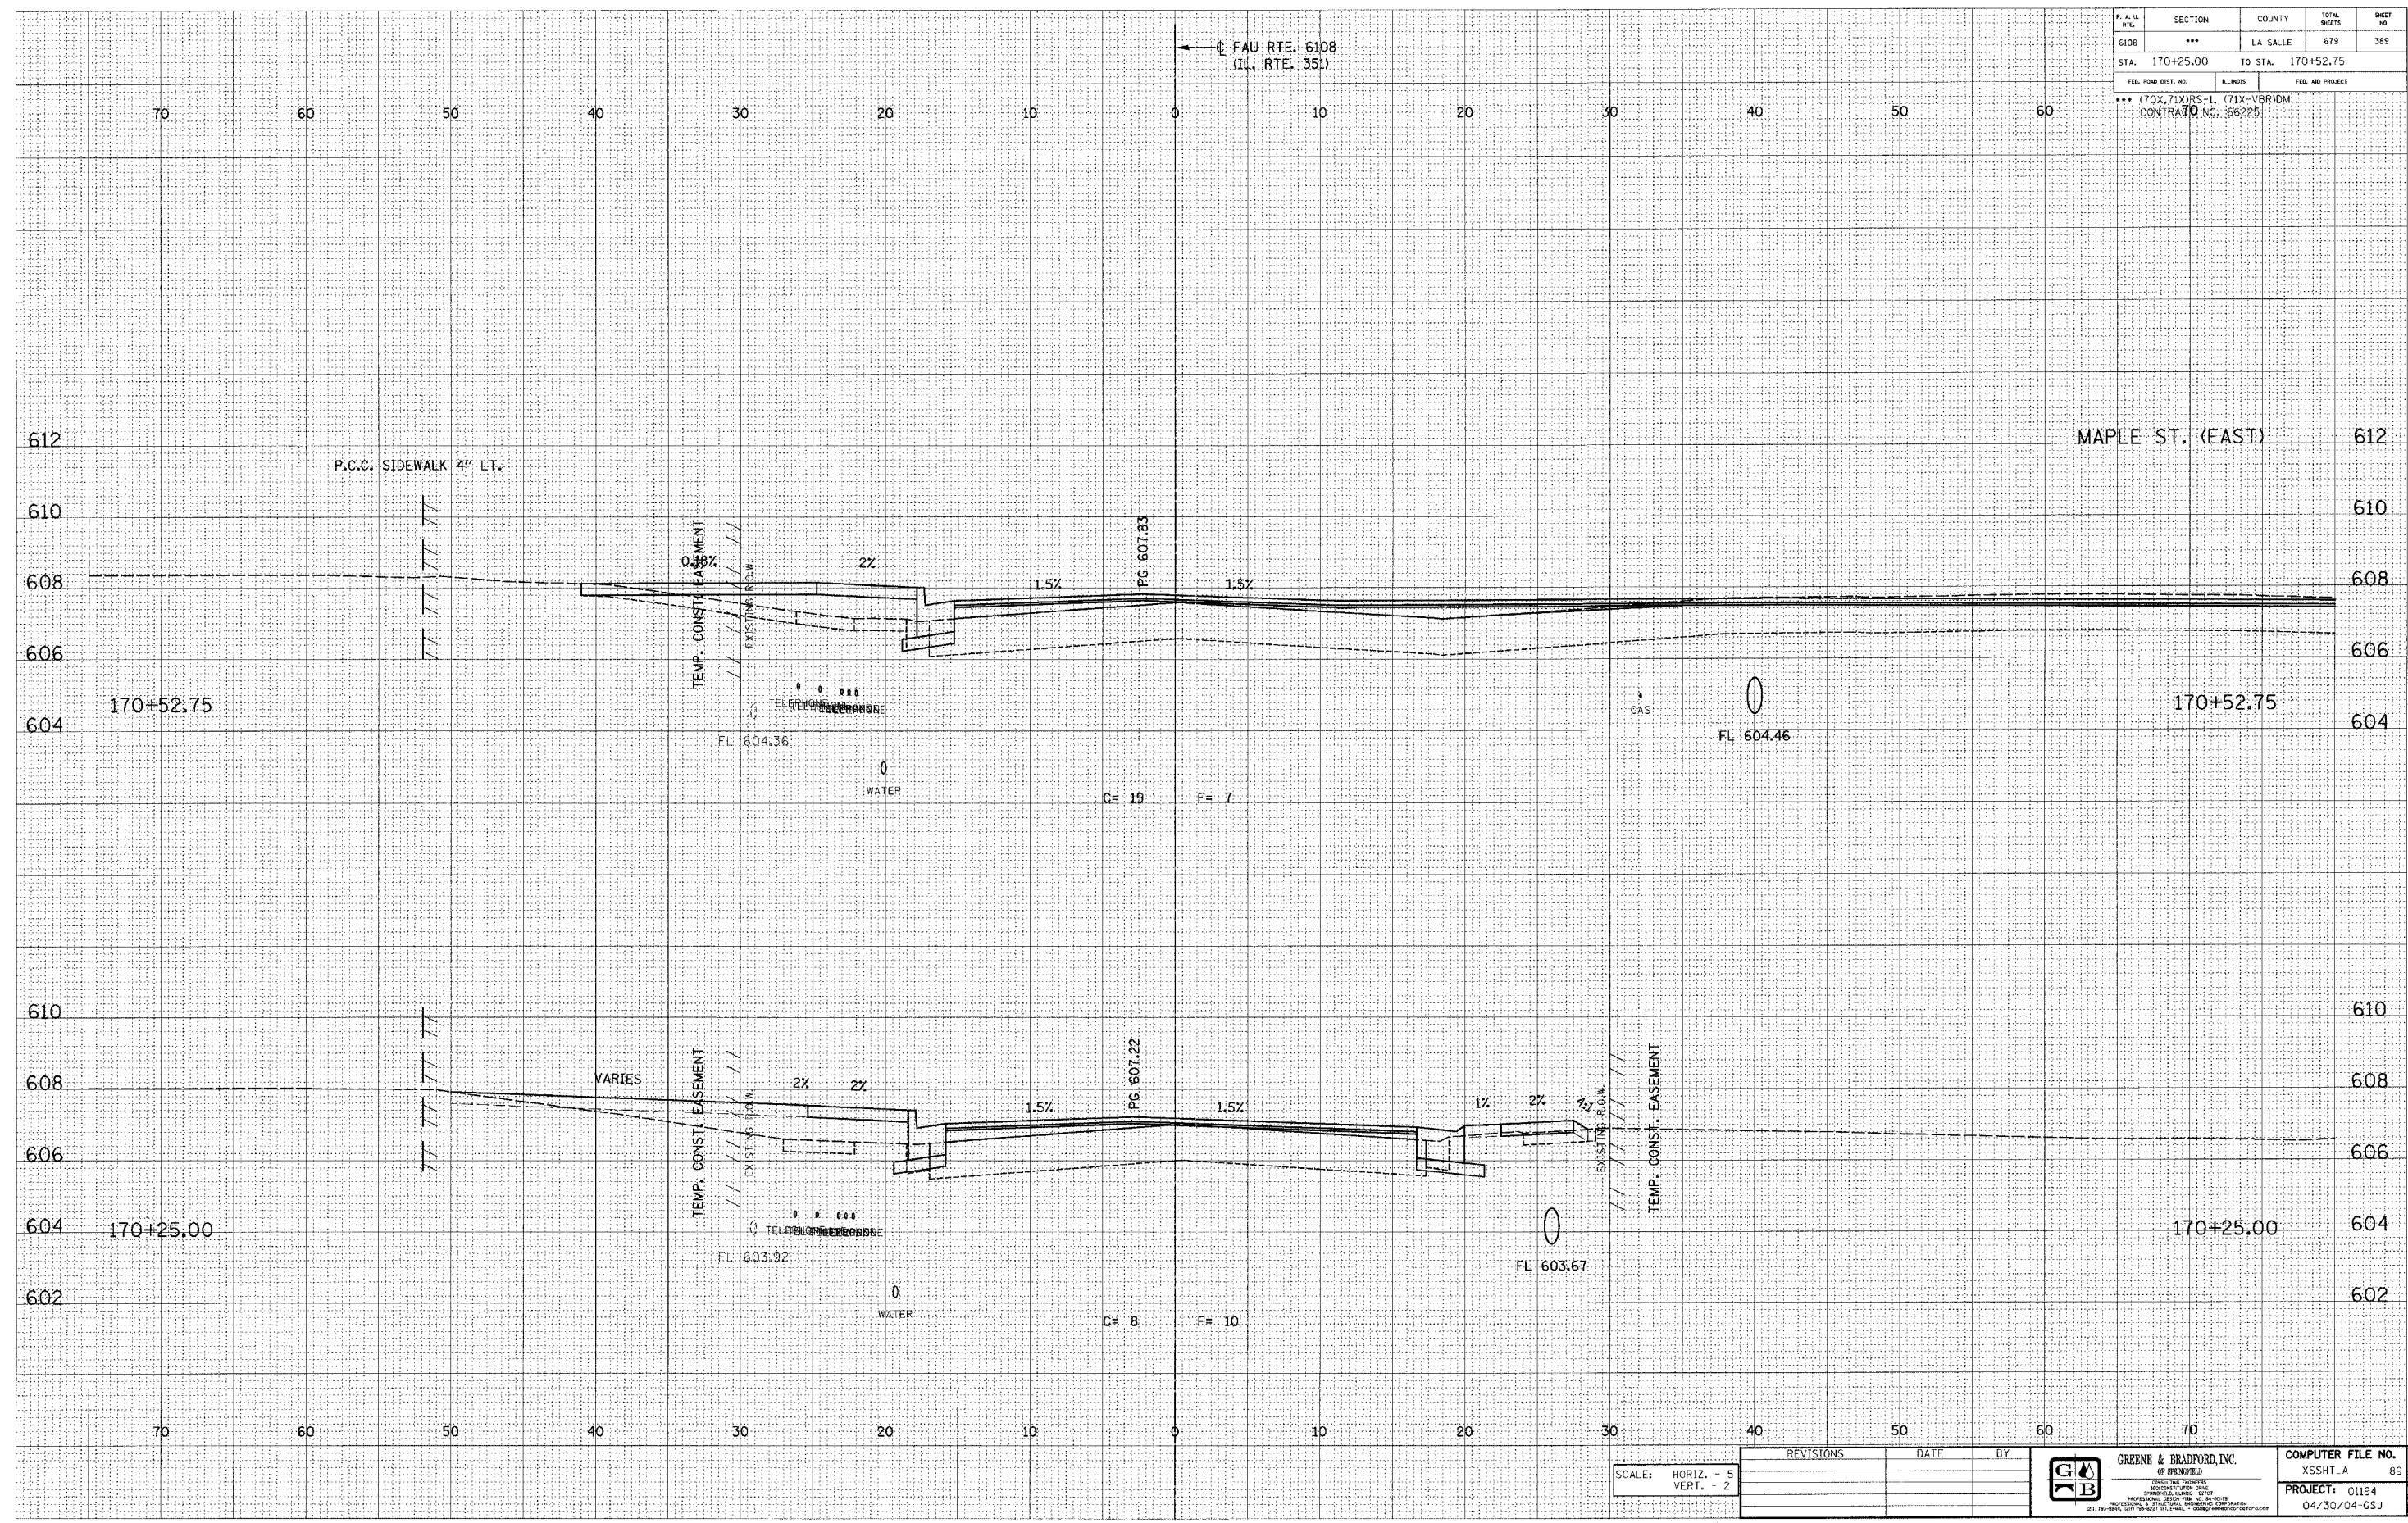

E-XSEC 1:1 8/25/98

SCALE: HORIZ. - 5
VERT. - 2

| REVISIONS | DATE | BY |
|-----------|------|----|
| | | |
| | | |
| | | |


GREENE & BRADFORD, INC.
 OF ENGINEERS
 CONSULTING ENGINEERS
 201 WEST 20th ST., SUITE 200, P.O. BOX 100
 LA SALLE, ILL. 61301

| COMPUTER FILE NO. |
|-------------------|
| XSSHT_A 89 |
| PROJECT: 01194 |
| 04/30/04-GSJ |

FAU RTE. 6108 (IL. RTE. 351) LA SALLE CO.