

DESIGN		
INT.	DATE	REASON


BY	DATE

PLOTS & CHECKS			
INT.	DATE	NO.	REASON

BY	DATE

CHECKS		
INT.	DATE	REASON

F.A. IL. RTE.	SECTION	COUNTY	TOTAL SHEETS	SHEET NO.
6108	***	LA SALLE	679	397
STA. 172+56.47	TO STA. 172+75.00			
FED. ROAD DIST. NO.	ILLINOIS	FED. AID PROJECT		
*** (70X, 71X)RS-1, (71X-VBR)DM, CONTRAID NO. 66225				

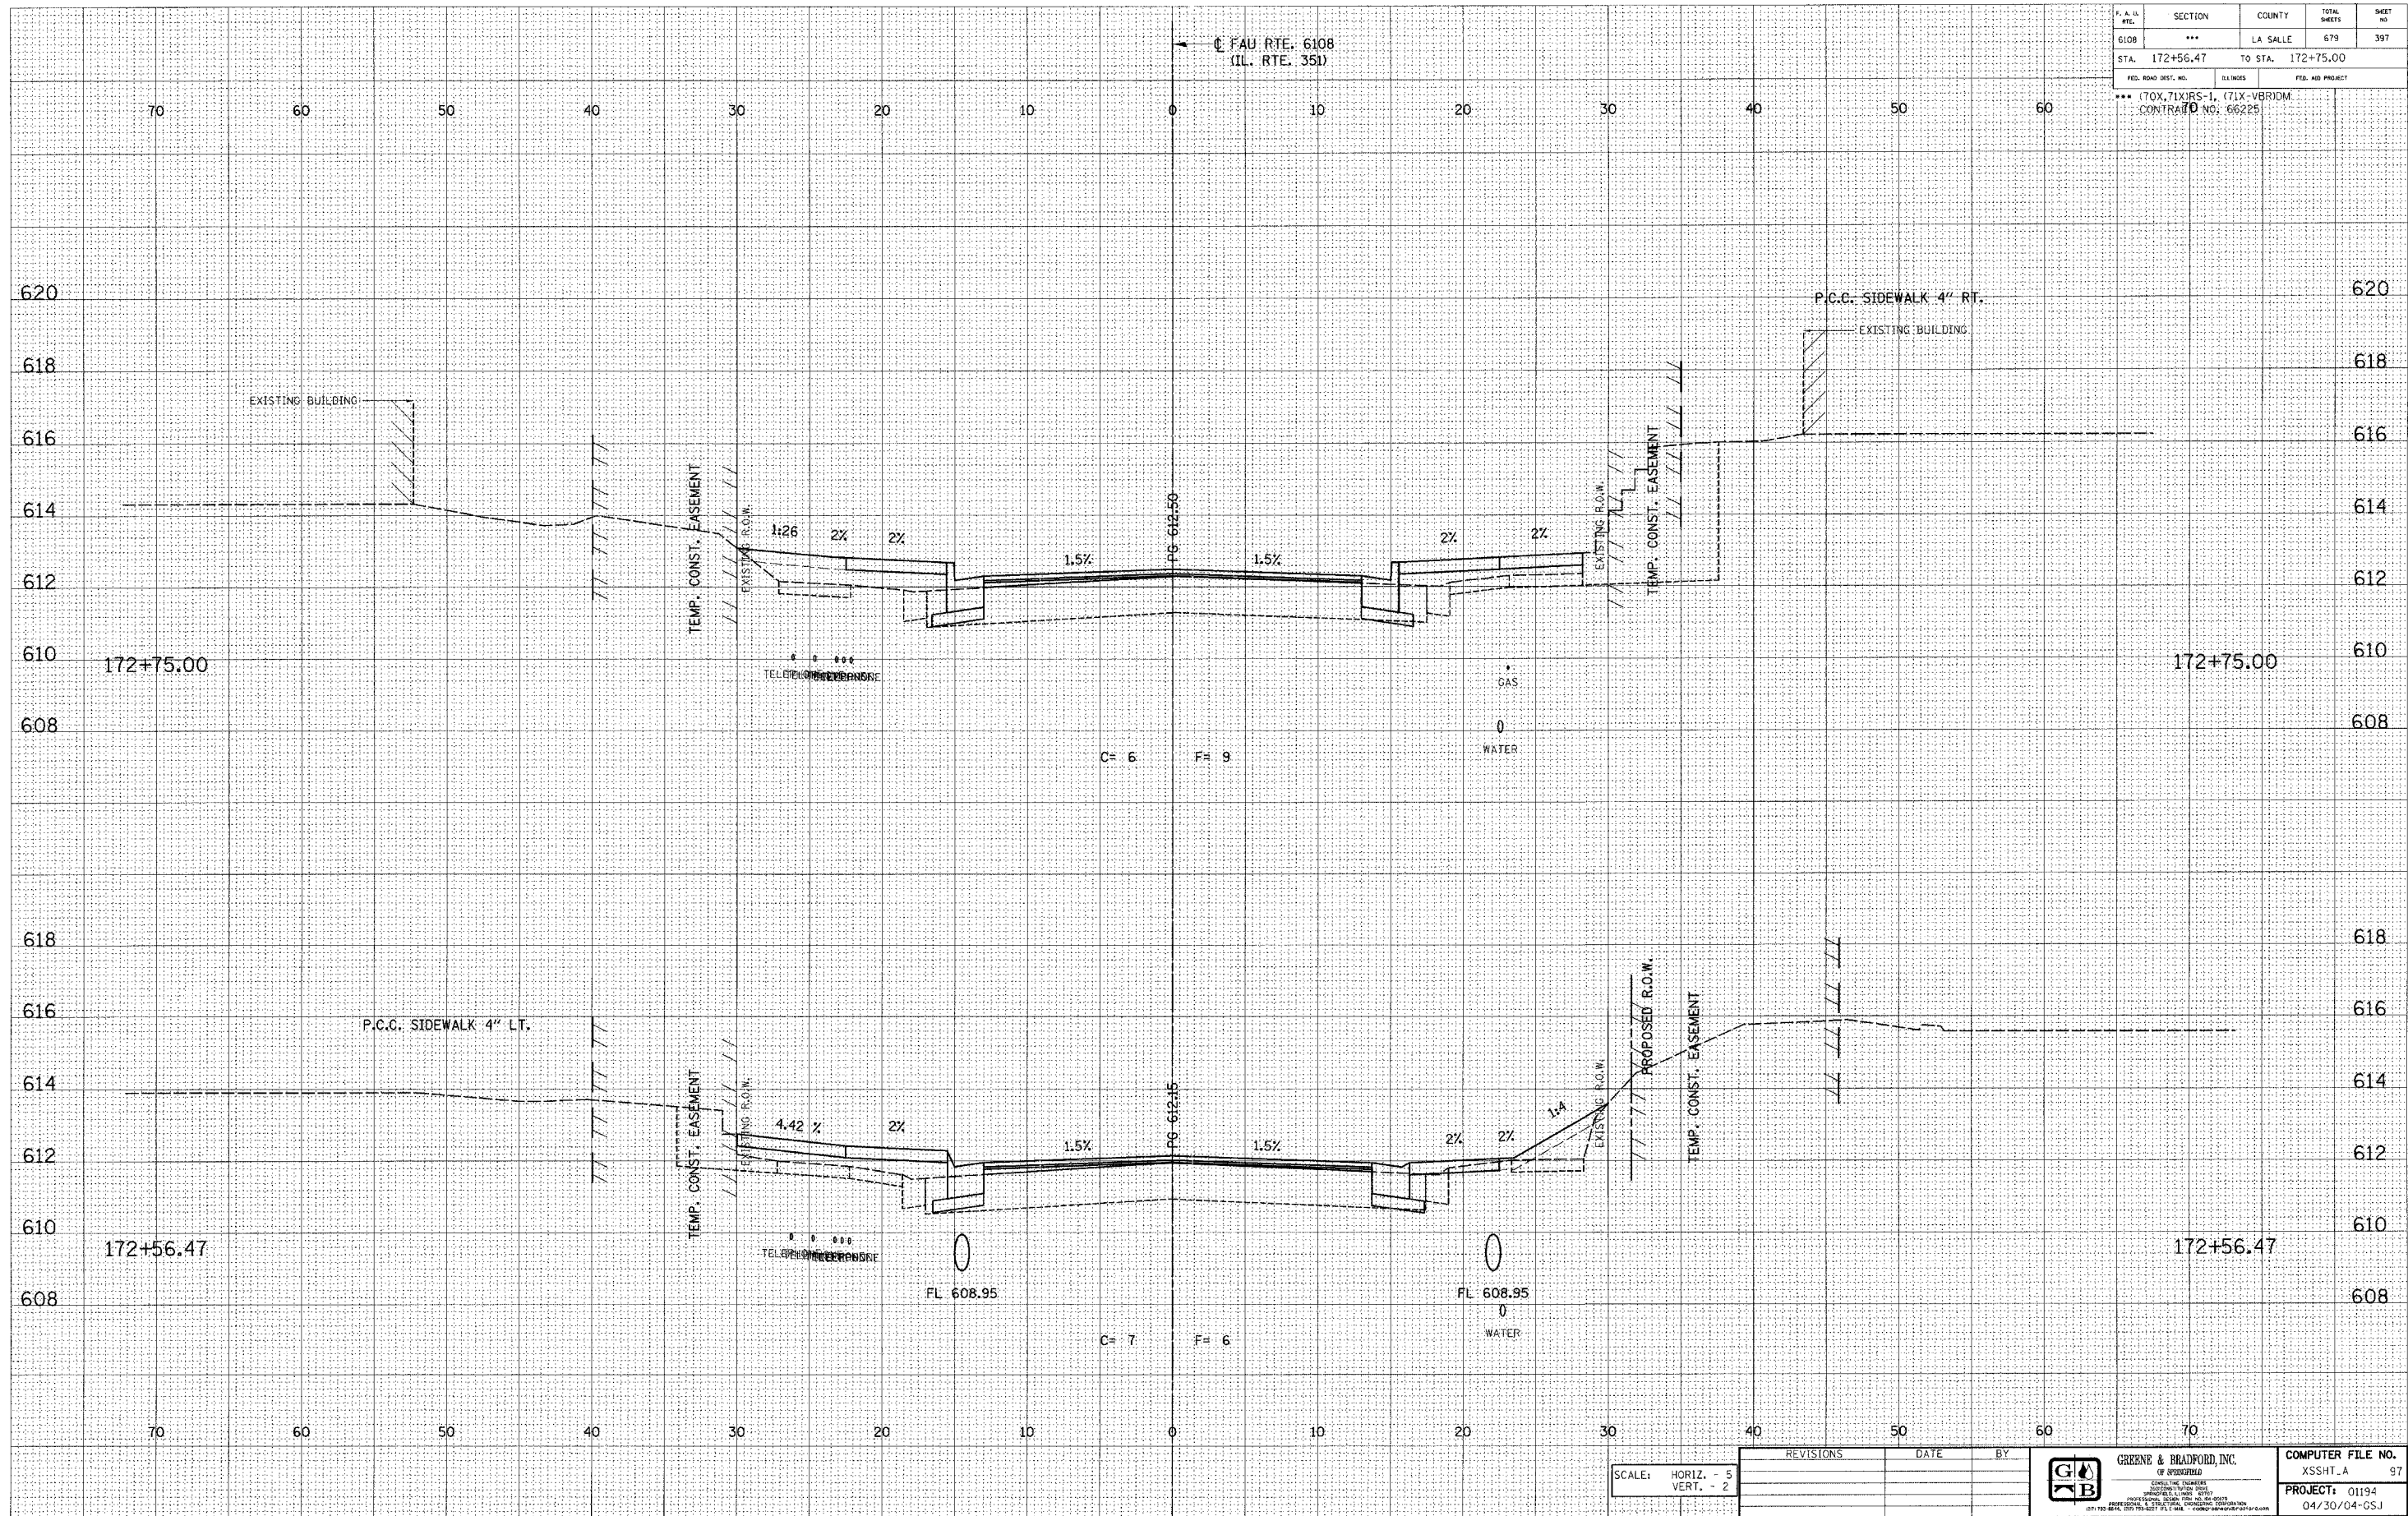

SCALE: HORIZ. - 5  
VERT. - 2

REVISIONS	DATE	BY

**GREENE & BRADFORD, INC.**  
CONSULTING ENGINEERS  
OF ILLINOIS  
PROFESSIONAL ENGINEERS  
REGISTERED IN THE STATE OF ILLINOIS  
NO. 01194-04/30/04-GSJ

COMPUTER FILE NO.  
XSSHT\_LA 97  
PROJECT: 01194  
04/30/04-GSJ

E-XSEC 141 8/25/98

FAU RTE. 6108 (IL. RTE. 351) LA SALLE CO.