

DESIGN		
INT.	DATE	REASON


DATE	BY	REASON

PLOTS & CHECKS			
INT.	DATE	NO.	REASON

DATE	BY	REASON

CHECKS		
INT.	DATE	REASON

P. A. U. R.T.G.	SECTION	COUNTY	TOTAL SHEETS	SHEET NO.
6108	***	LA SALLE	619	412
STA. 176+18.65		TO STA. 176+25.00		
FED. ROAD DIST. NO.	ILLINOIS	FED. AID PROJECT		
*** (70X, 71X) RS-1, (71X-VBR) DM. CONTR. NO. 66225				

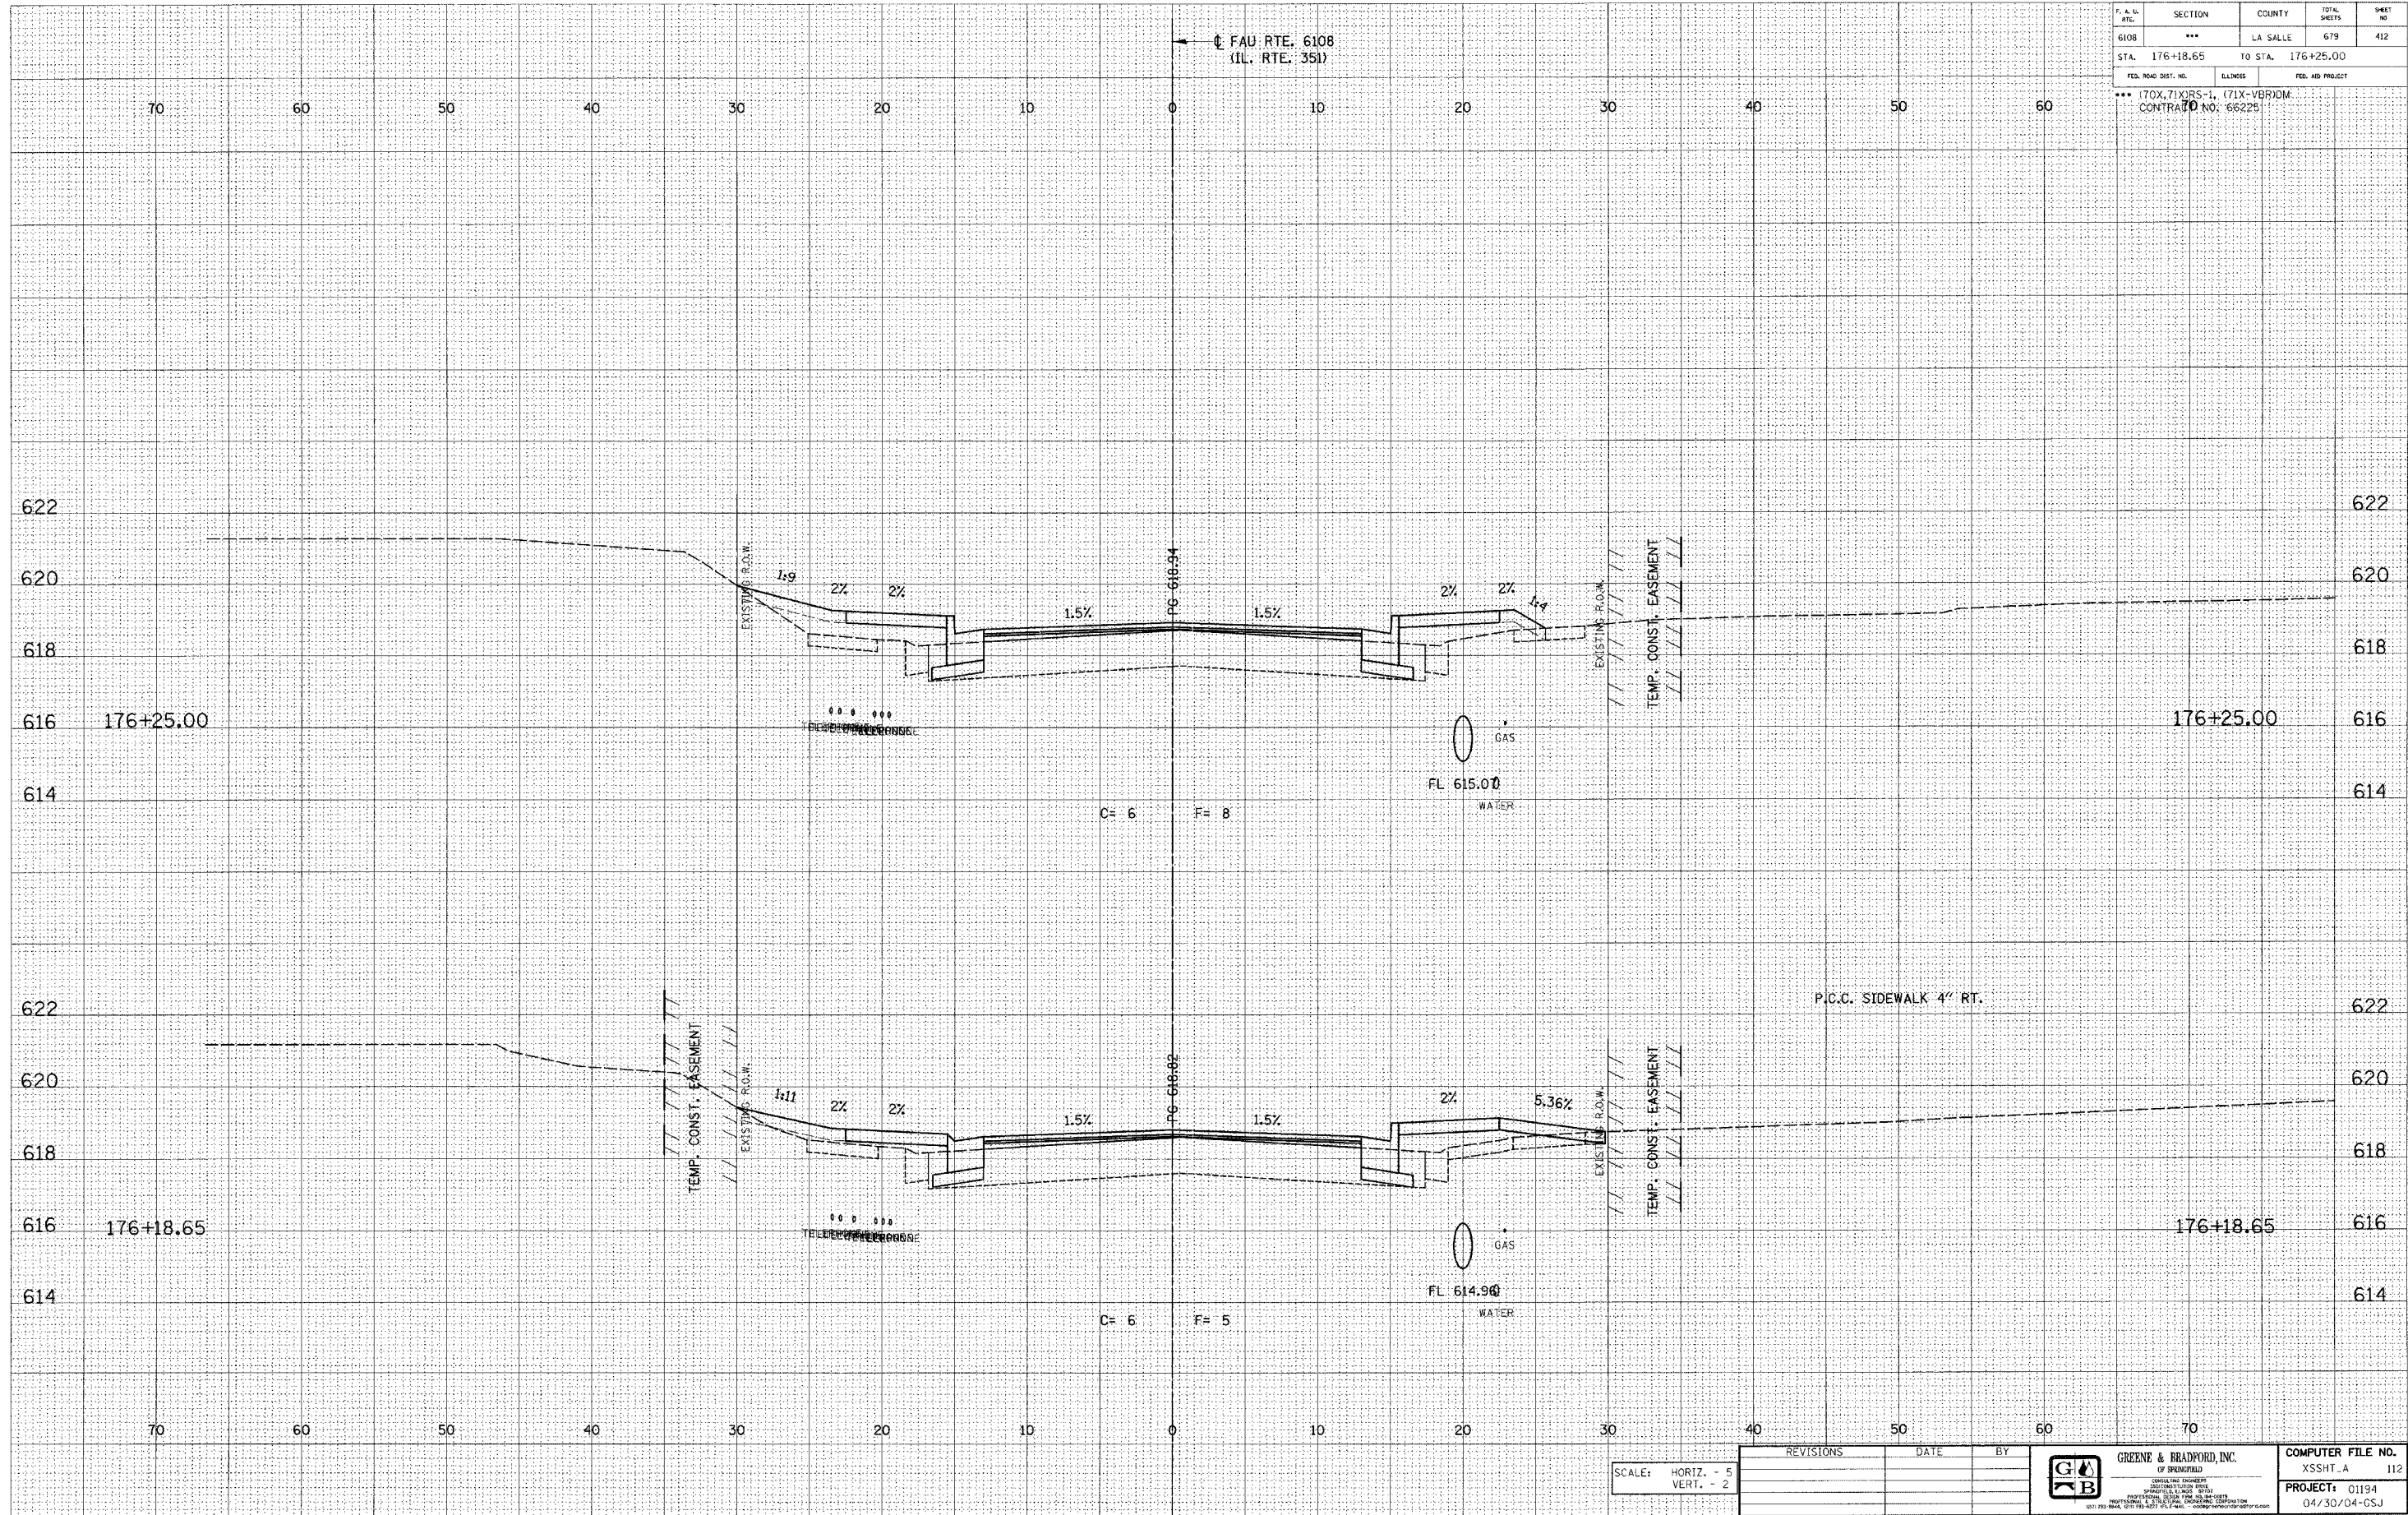

E-XSEC 1:1 8/25/98

SCALE: HORIZ. - 5  
VERT. - 2

REVISIONS	DATE	BY

 <b>GREENE &amp; BRADFORD, INC.</b> <small>OF SPRINGFIELD</small> <small>CIVIL ENGINEERS</small> <small>REGISTERED PROFESSIONAL ENGINEERS</small> <small>ILLINOIS LICENSE NO. 020-0012819-0001</small> <small>REGISTERED PROFESSIONAL SURVEYORS</small> <small>ILLINOIS LICENSE NO. 020-0012819-0001</small>	COMPUTER FILE NO. XSST_A 112
	PROJECT: 01194
	04/30/04-CSJ

FAU RTE. 6108 (IL. RTE. 351) LA SALLE CO.