

DESIGN		
INT.	DATE	REASON


BY	DATE

PLOTS & CHECKS			
INT.	DATE	NO.	REASON

BY	DATE

CHECKS		
INT.	DATE	REASON

F.A. #	SECTION	COUNTY	TOTAL SHEETS	SHEET NO.
6108	***	LA SALLE	679	417
STA. 177+50.00		TO STA. 177+53.77		
FED. ROAD DIST. NO.		ILLINOIS	FED. AID PROJECT	
*** (70X, 71X) RS-1, (71X-V) BDM. CONTRACT NO. 66225				

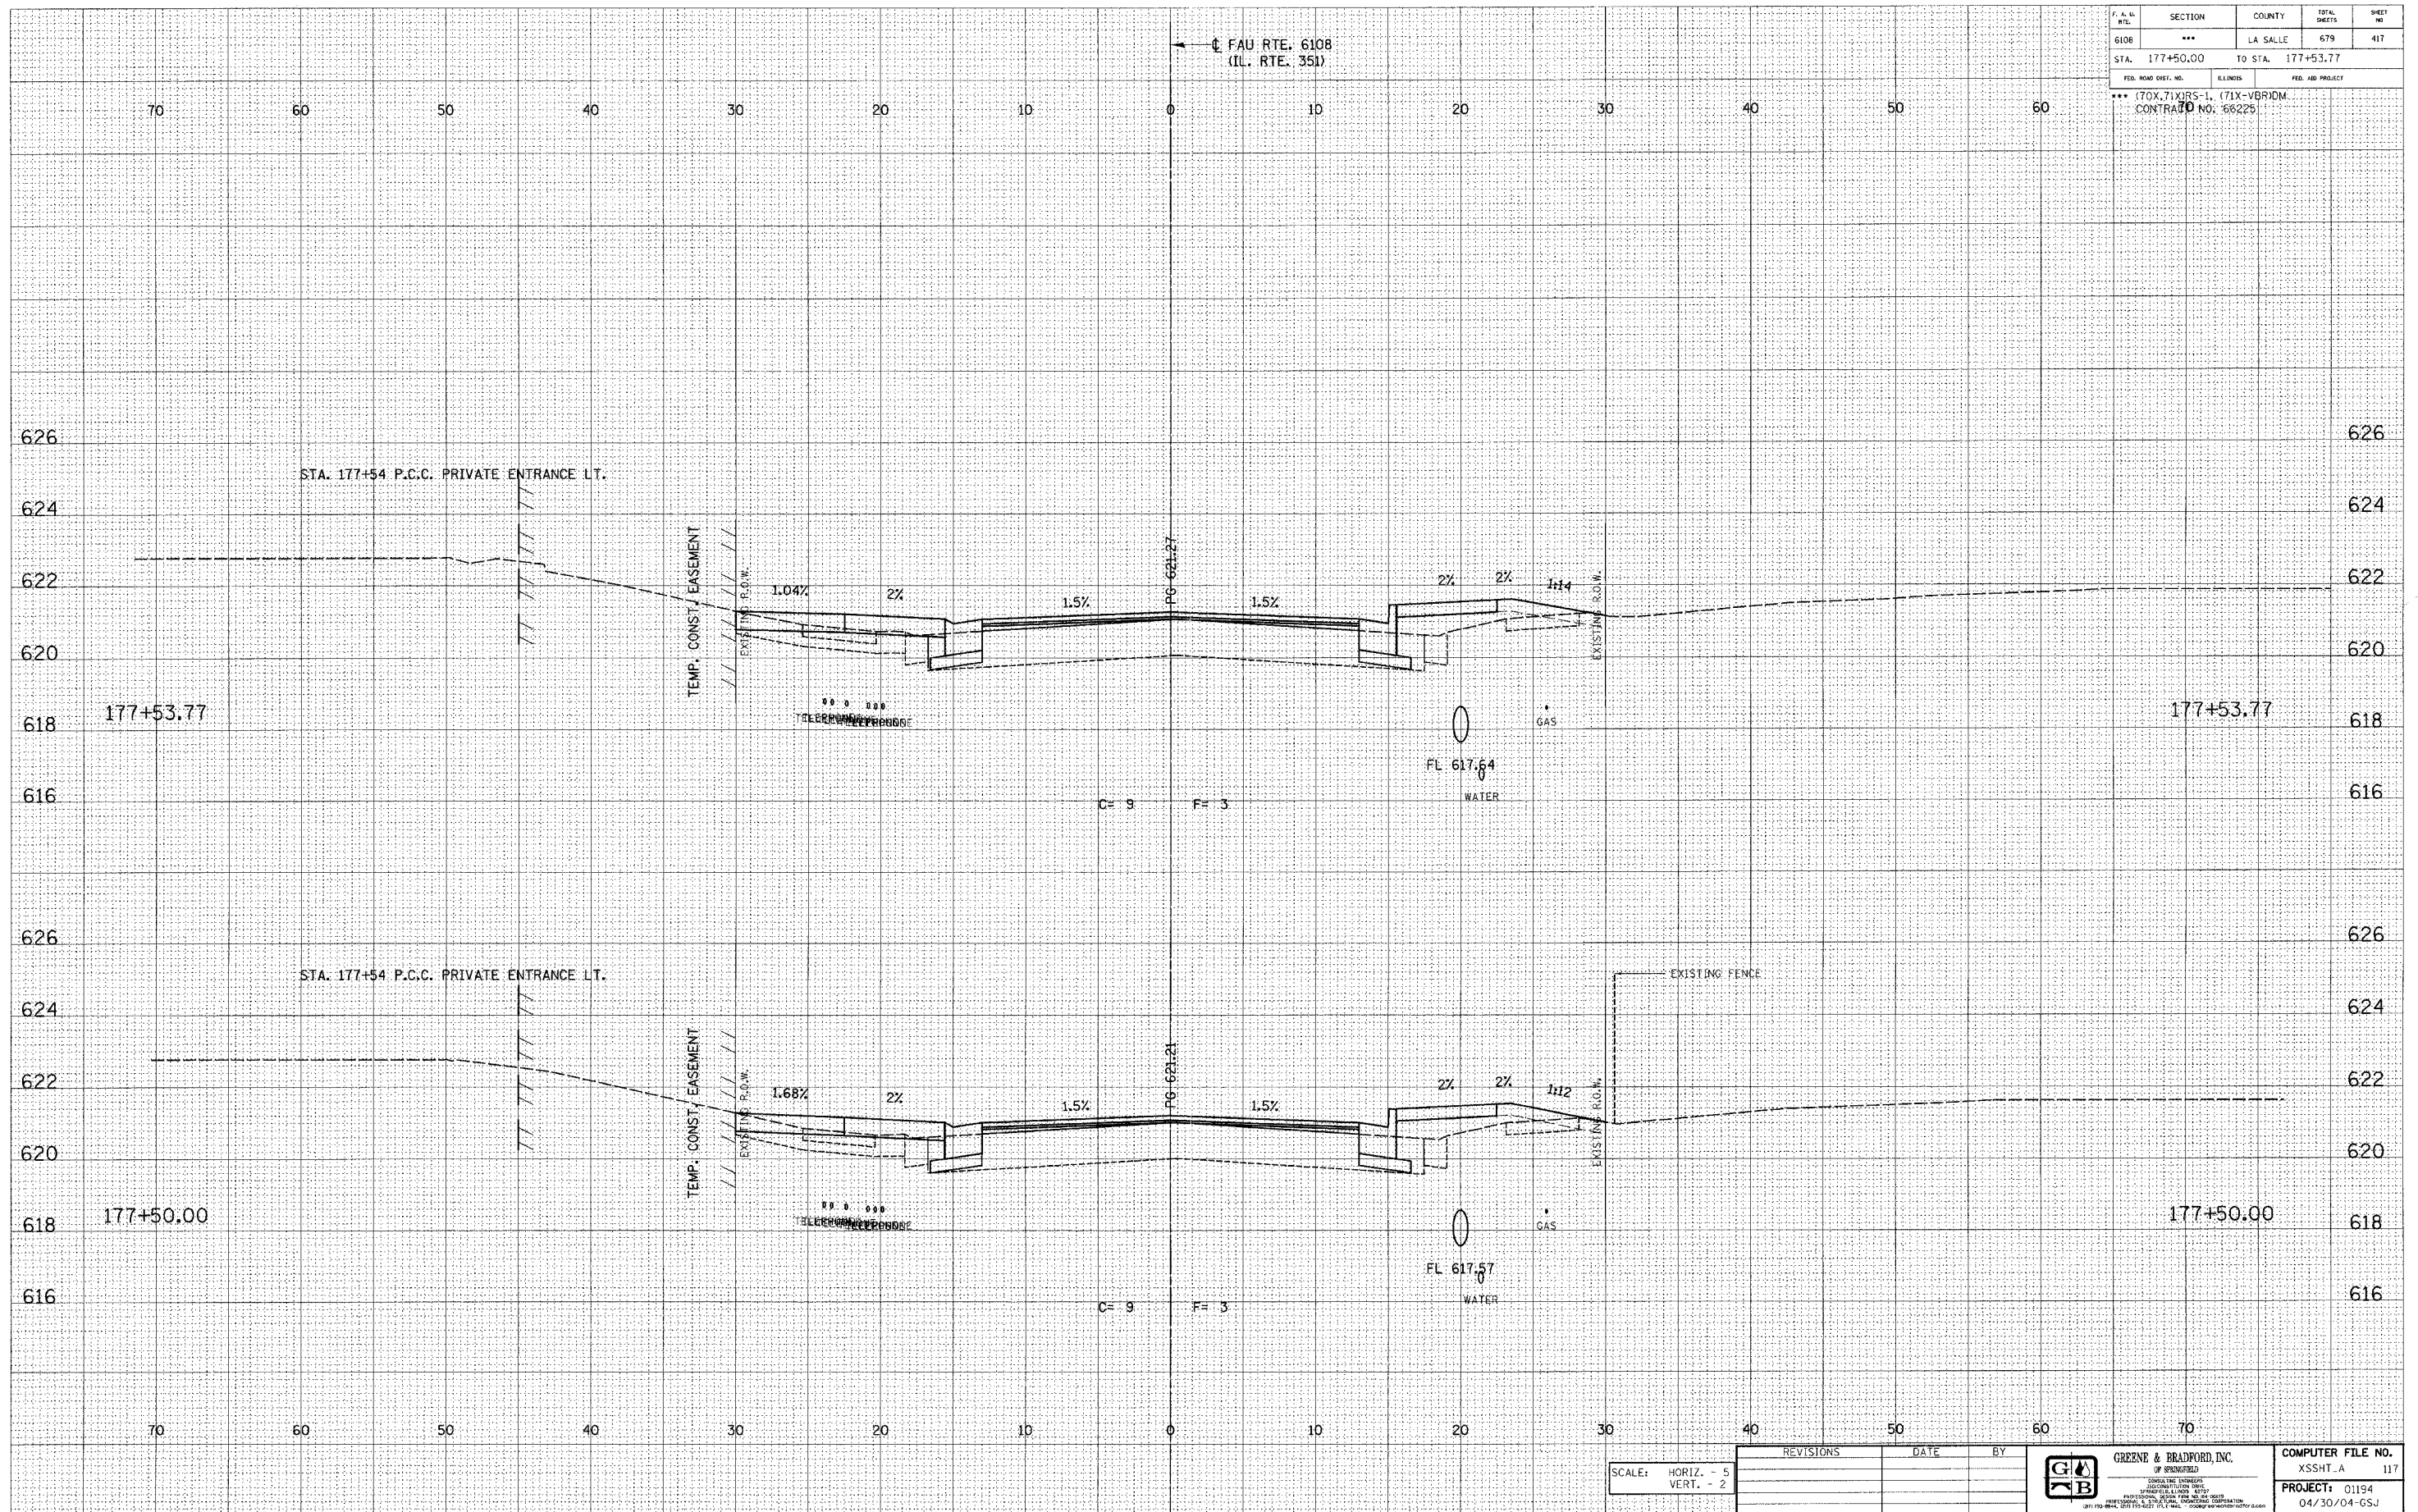

E-XSEC 1: 8/25/98

SCALE: HORIZ. - 5 VERT. - 2	REVISIONS	DATE	BY	GREENE & BRADFORD, INC. OF SPRINGFIELD CIVIL ENGINEERS PROFESSIONAL LICENSE NO. 0177 REGISTERED PROFESSIONAL ENGINEERS 2011 10 04 2011 10 04 2011 10 04 2011 10 04	COMPUTER FILE NO. XSSHT_A 117
					PROJECT: 01194 04/30/04-GSJ

FAU RTE. 6108 (IL. RTE. 351) LA SALLE CO.