

DESIGN		
INT.	DATE	REASON


BY	DATE

PLOTS & CHECKS			
INT.	DATE	NO.	REASON

BY	DATE

CHECKS		
INT.	DATE	REASON

SECTION	COUNTY	TOTAL SHEETS	SHEET NO.
6108 ***	LA SALLE	679	425
STA. 179+84.32	TO STA. 180+00.00		
FED. ROAD DIST. NO.		ILLINOIS	FED. AID PROJECT
*** (70X, 71X)RS-1, (71X-VBR)DM. CONTRACT NO. 66225			

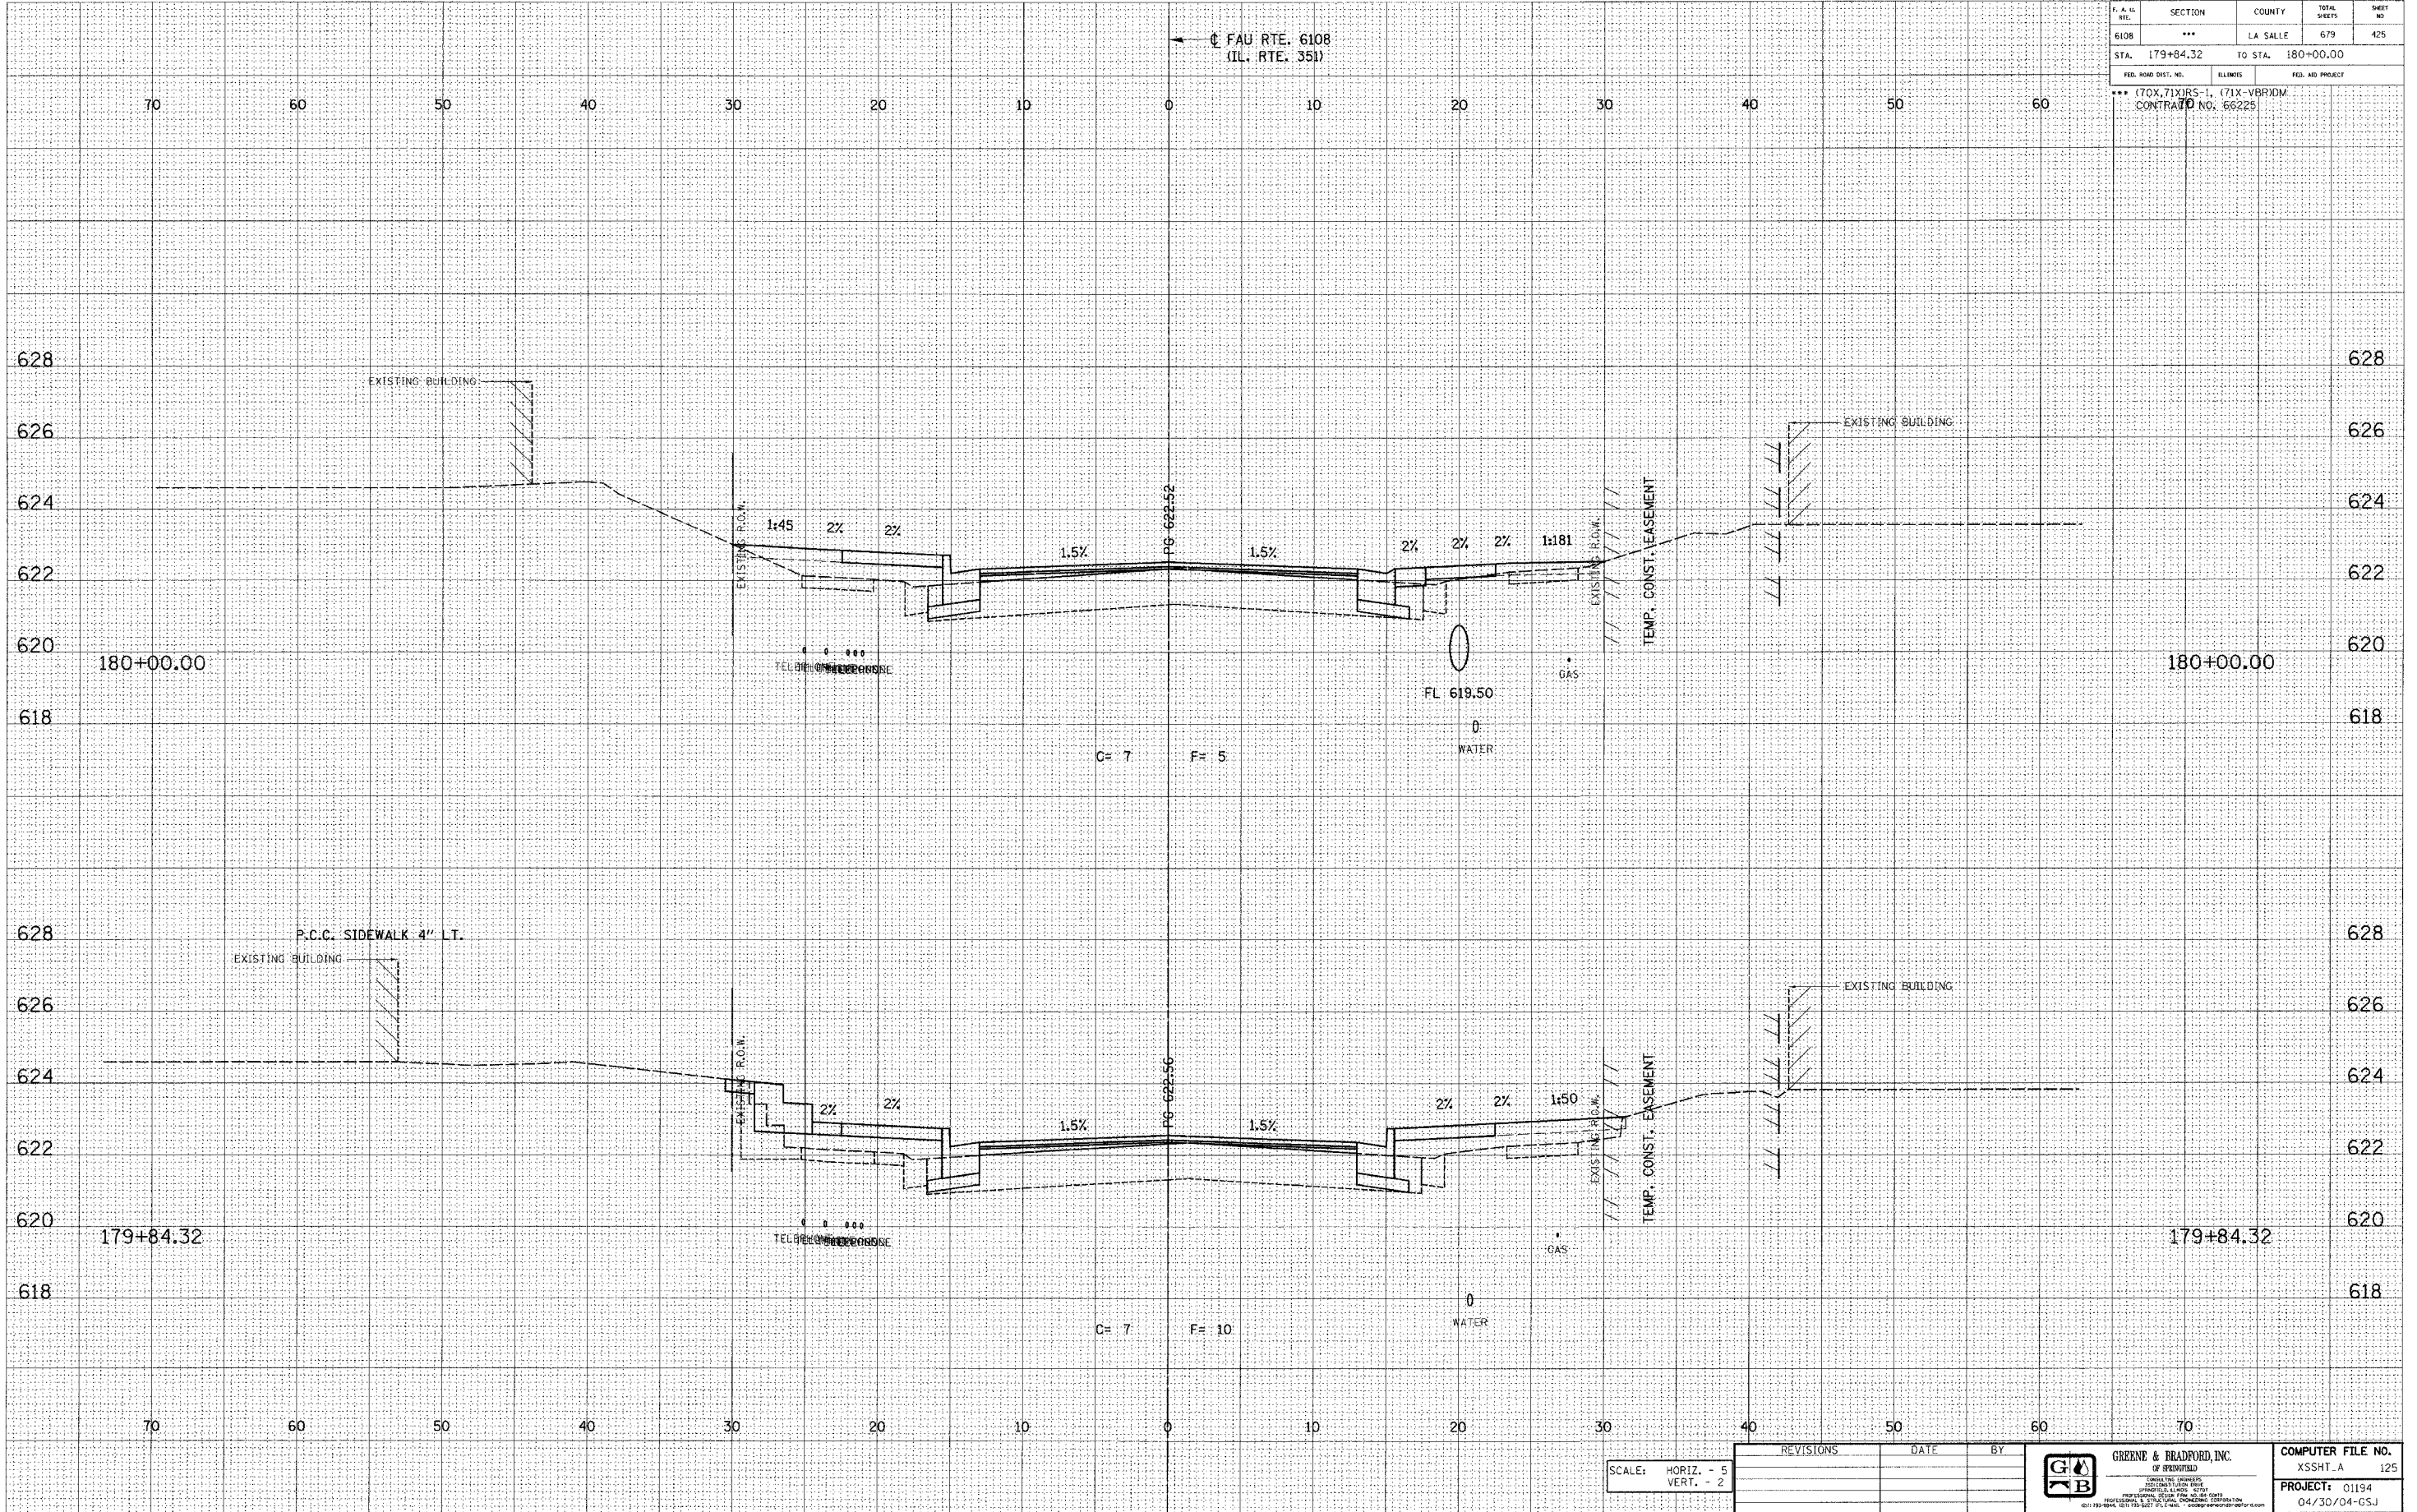

E-XSEC 141 8/25/98

SCALE: HORIZ. - 5
VERT. - 2

REVISIONS	DATE	BY



COMPUTER FILE NO.	XSSHT_A 125
PROJECT:	01194
	04/30/04-GSJ

FAU RTE. 6108 (IL. RTE. 351) LA SALLE CO.