

DESIGN		
INT. DATE	REASON	


DATE	BY

PLOTS & CHECKS		
INT. DATE	NO.	REASON

DATE	BY

CHECKS		
INT. DATE	REASON	

F.A. RTE.	SECTION	COUNTY	TOTAL SHEETS	SHEET NO.
6108	***	LA SALLE	679	439
STA. 183+25.00		TO STA. 183+29.08		
FED. ROAD DIST. NO.		ILLINOIS	FED. AID PROJECT	
*** (70X-71X)RS-1, (71X-VB)RDW CONTRACT NO. 66225				

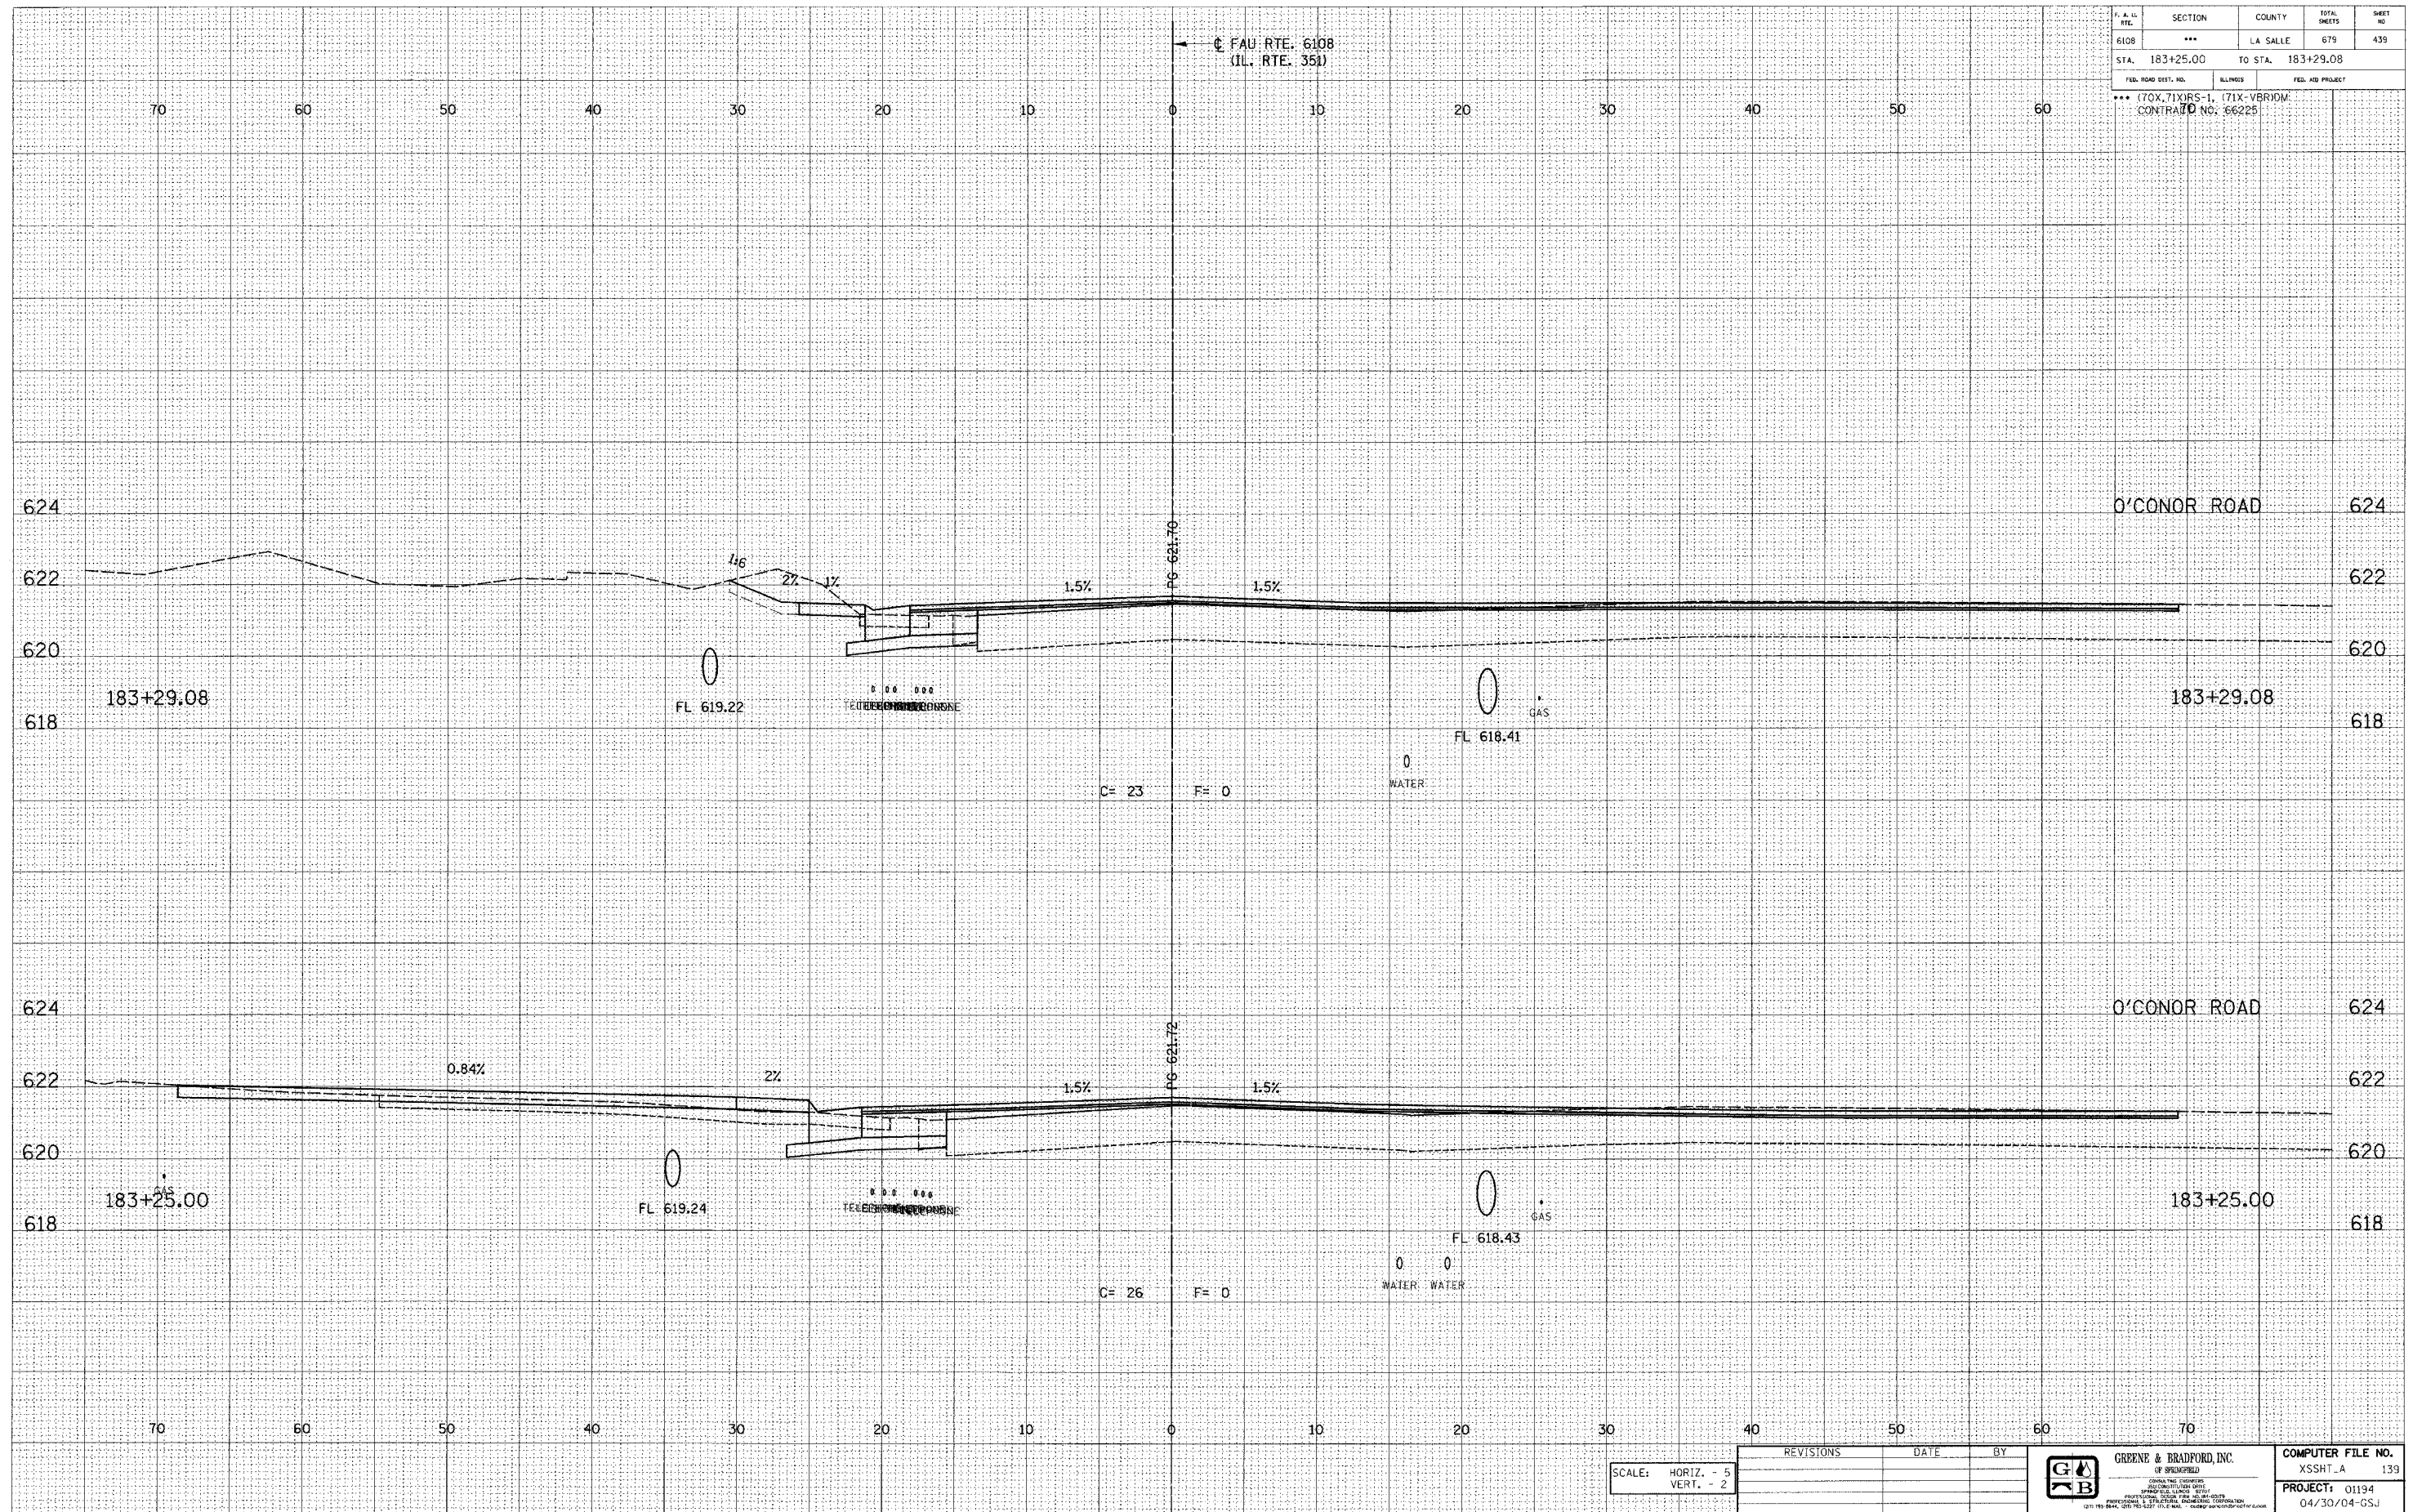

E-XSEC 1:1 8/25/98

SCALE: HORIZ. - 5
VERT. - 2

REVISIONS	DATE	BY

GREENE & BRADFORD, INC.

 COMPUTER FILE NO. XSSHT_A 139
 PROJECT: 01194
 04/30/04-GSJ

FAU RTE. 6108 (IL. RTE. 351) LA SALLE CO.