

| DESIGN | | |
|--------|------|--------|
| INT. | DATE | REASON |
| | | |
| | | |
| | | |
| | | |
| | | |
| | | |
| | | |
| | | |


| DATE | BY |
|------|----|
| | |
| | |
| | |
| | |
| | |
| | |
| | |
| | |
| | |

| PLOTS & CHECKS | | |
|----------------|------|--------|
| INT. | DATE | REASON |
| | | |
| | | |
| | | |
| | | |
| | | |
| | | |
| | | |
| | | |
| | | |

| DATE | BY |
|------|----|
| | |
| | |
| | |
| | |
| | |
| | |
| | |
| | |
| | |

| CHECKS | | |
|--------|------|--------|
| INT. | DATE | REASON |
| | | |
| | | |
| | | |
| | | |
| | | |
| | | |
| | | |
| | | |
| | | |

| F. A. L. NO. | SECTION | COUNTY | TOTAL SHEETS | SHEET NO. |
|---|---------|-------------------|------------------|-----------|
| 6108 | *** | LA SALLE | 679 | 443 |
| STA. 184+75.00 | | TO STA. 185+00.00 | | |
| FED. ROAD DIST. NO. | | ILLINOIS | FED. AID PROJECT | |
| *** (70X, 71X)RS-1, (71X-VBR)DM CONTRACT NO. 66225 | | | | |

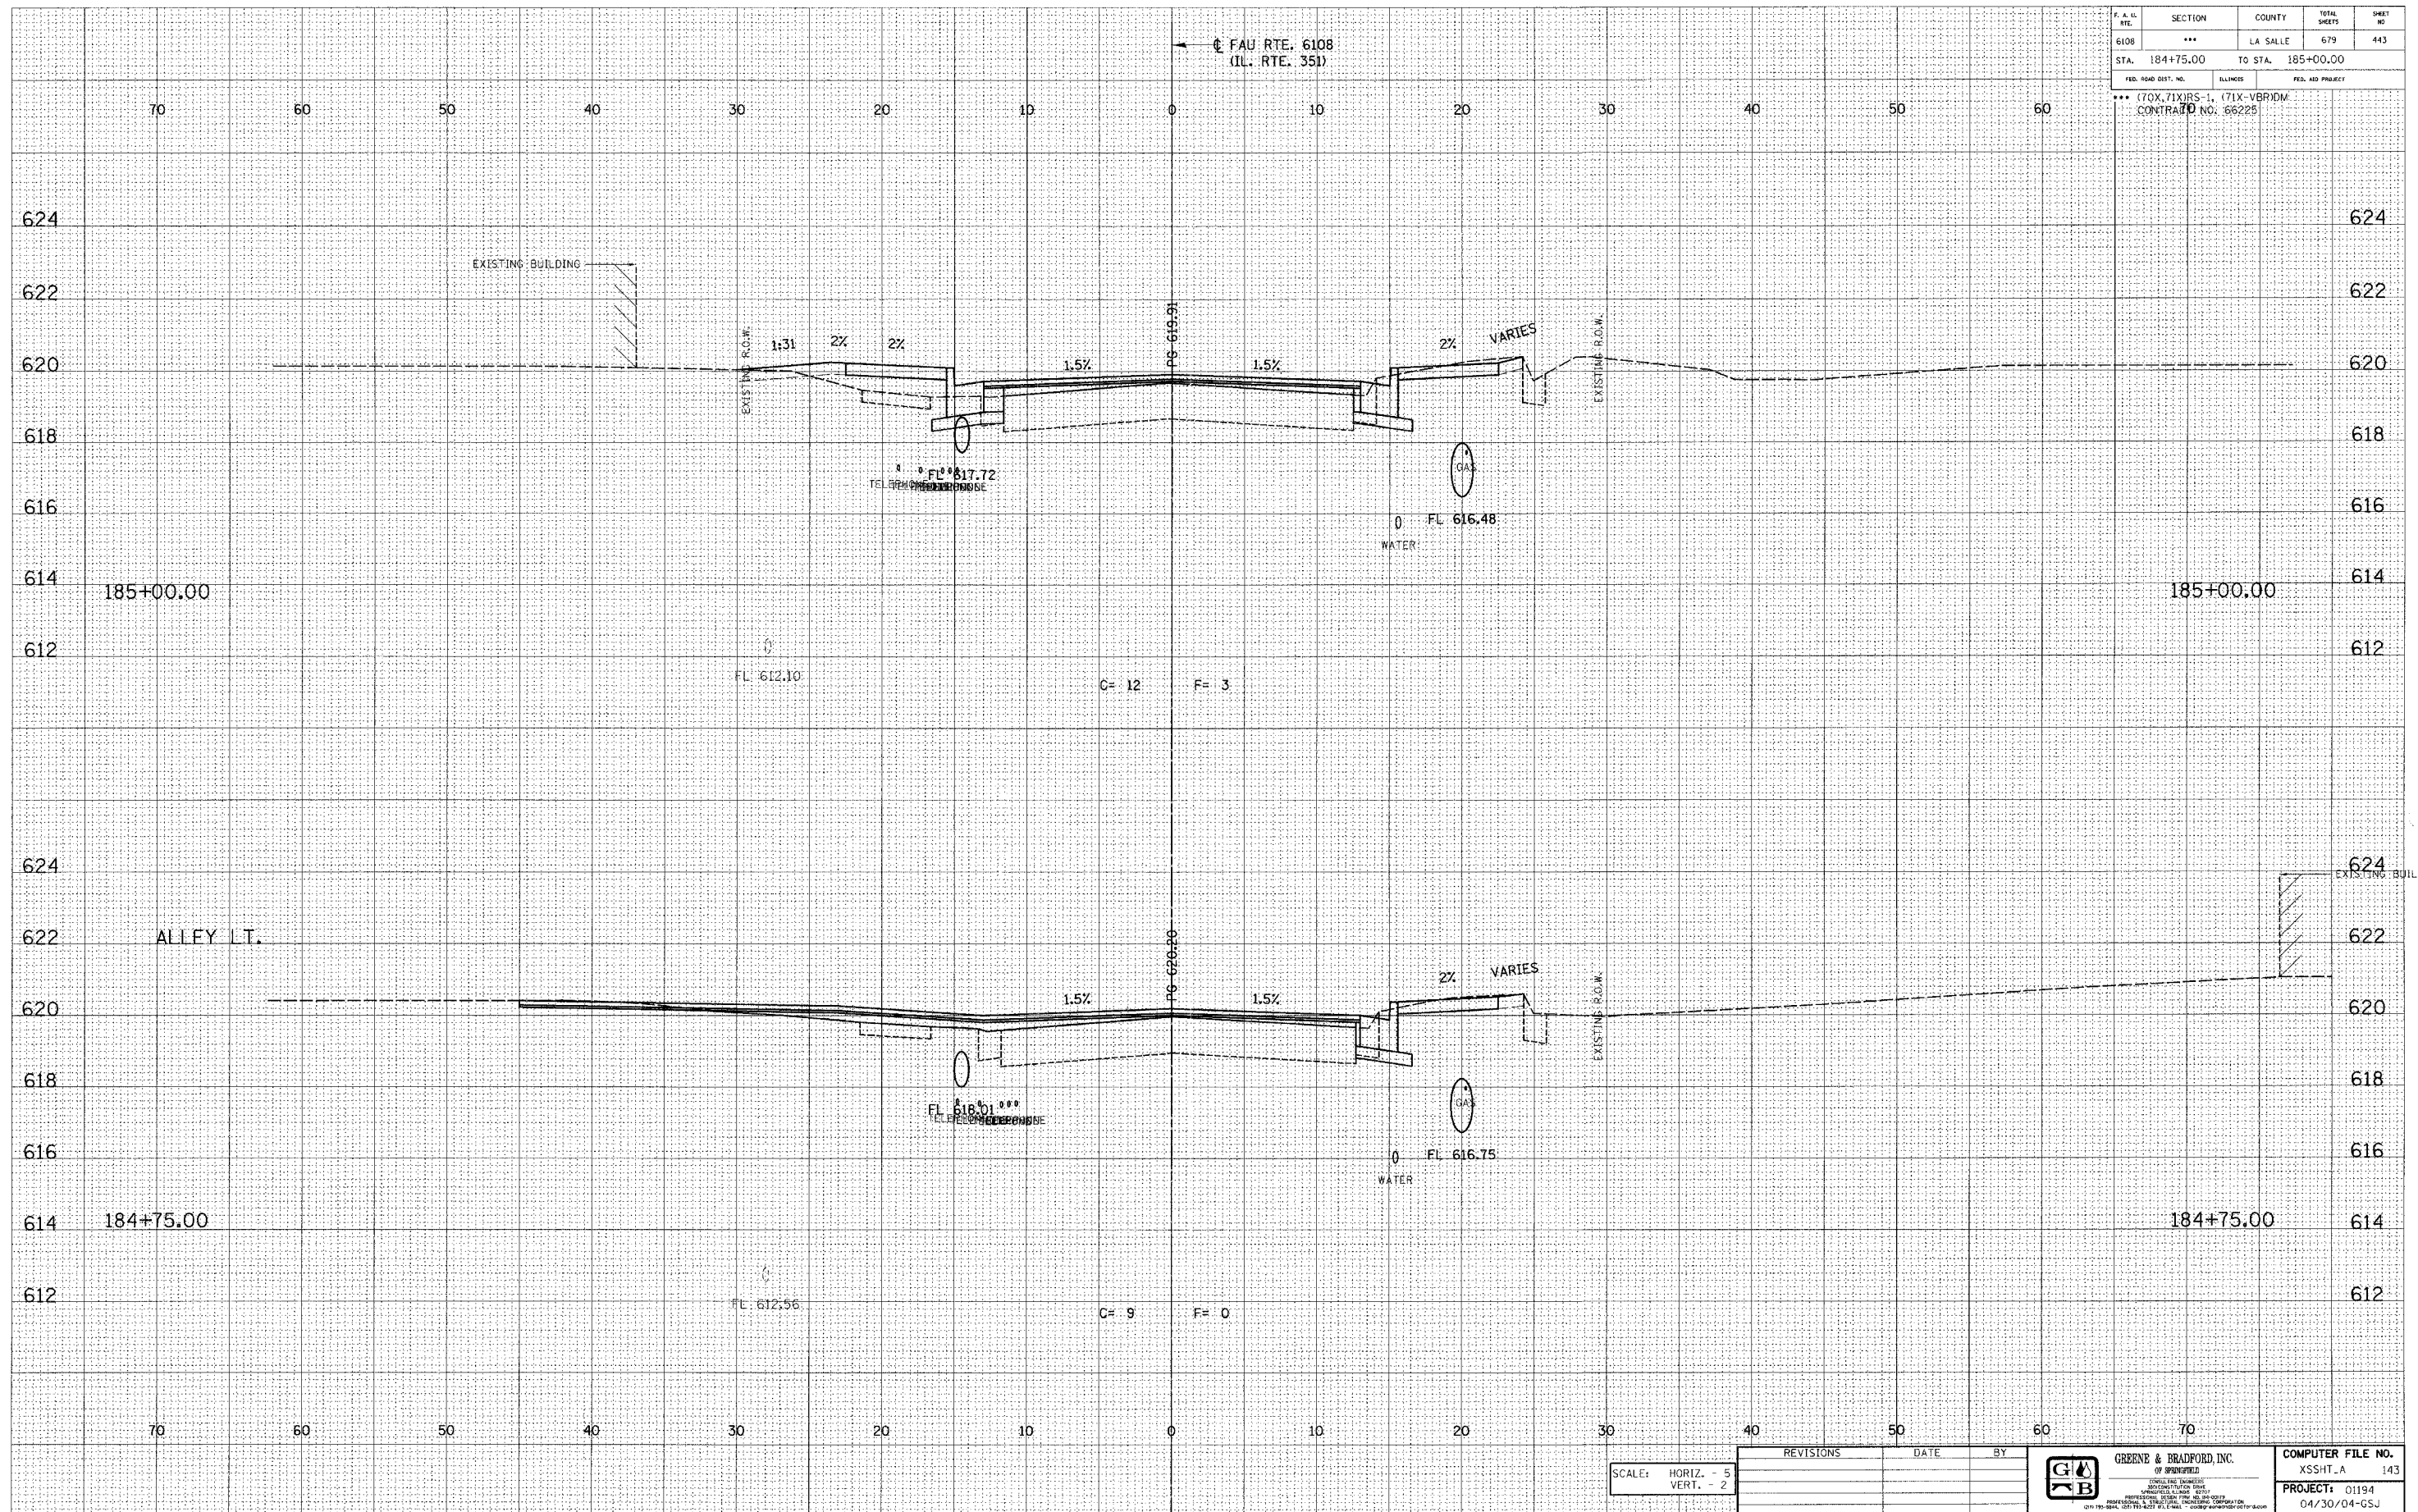

E-XSEC 141 8/25/98

SCALE: HORIZ. - 5
VERT. - 2

| REVISIONS | DATE | BY |
|-----------|------|----|
| | | |
| | | |
| | | |

| | |
|--|---|
| GREENE & BRADFORD, INC. <small>OF SPRINGFIELD</small> ENGINEERS, ARCHITECTS, PLANNERS 1500 EAST MONROE SPRINGFIELD, ILLINOIS 62761 (618) 253-1200 FAX (618) 253-1201 | COMPUTER FILE NO. XSSHT_A 143 |
| | PROJECT: 01194 04/30/04-GSJ |

FAU RTE. 6108 (IL. RTE. 351) LA SALLE CO.

\\1604-0407-001-001.cpl 1/27/2004 8:50:23 AM jker - gregj