

DESIGN		
INT.	DATE	REASON


DATE	
BY	DATE

PLOTS & CHECKS		
INT.	DATE	REASON

DATE	
BY	DATE

CHECKS		
INT.	DATE	REASON

F. A. H. SHEET	SECTION	COUNTY	TOTAL SHEETS	SHEET NO.
6108	***	LA SALLE	679	446
STA. 186+00.00		TO STA. 186+25.00		
FED. ROAD DIST. NO.	ILLINOIS	FED. AID PROJECT		
*** (70X, 71X)RS-1, (71X-V)BRIDM				
CONTRACT NO. 86225				

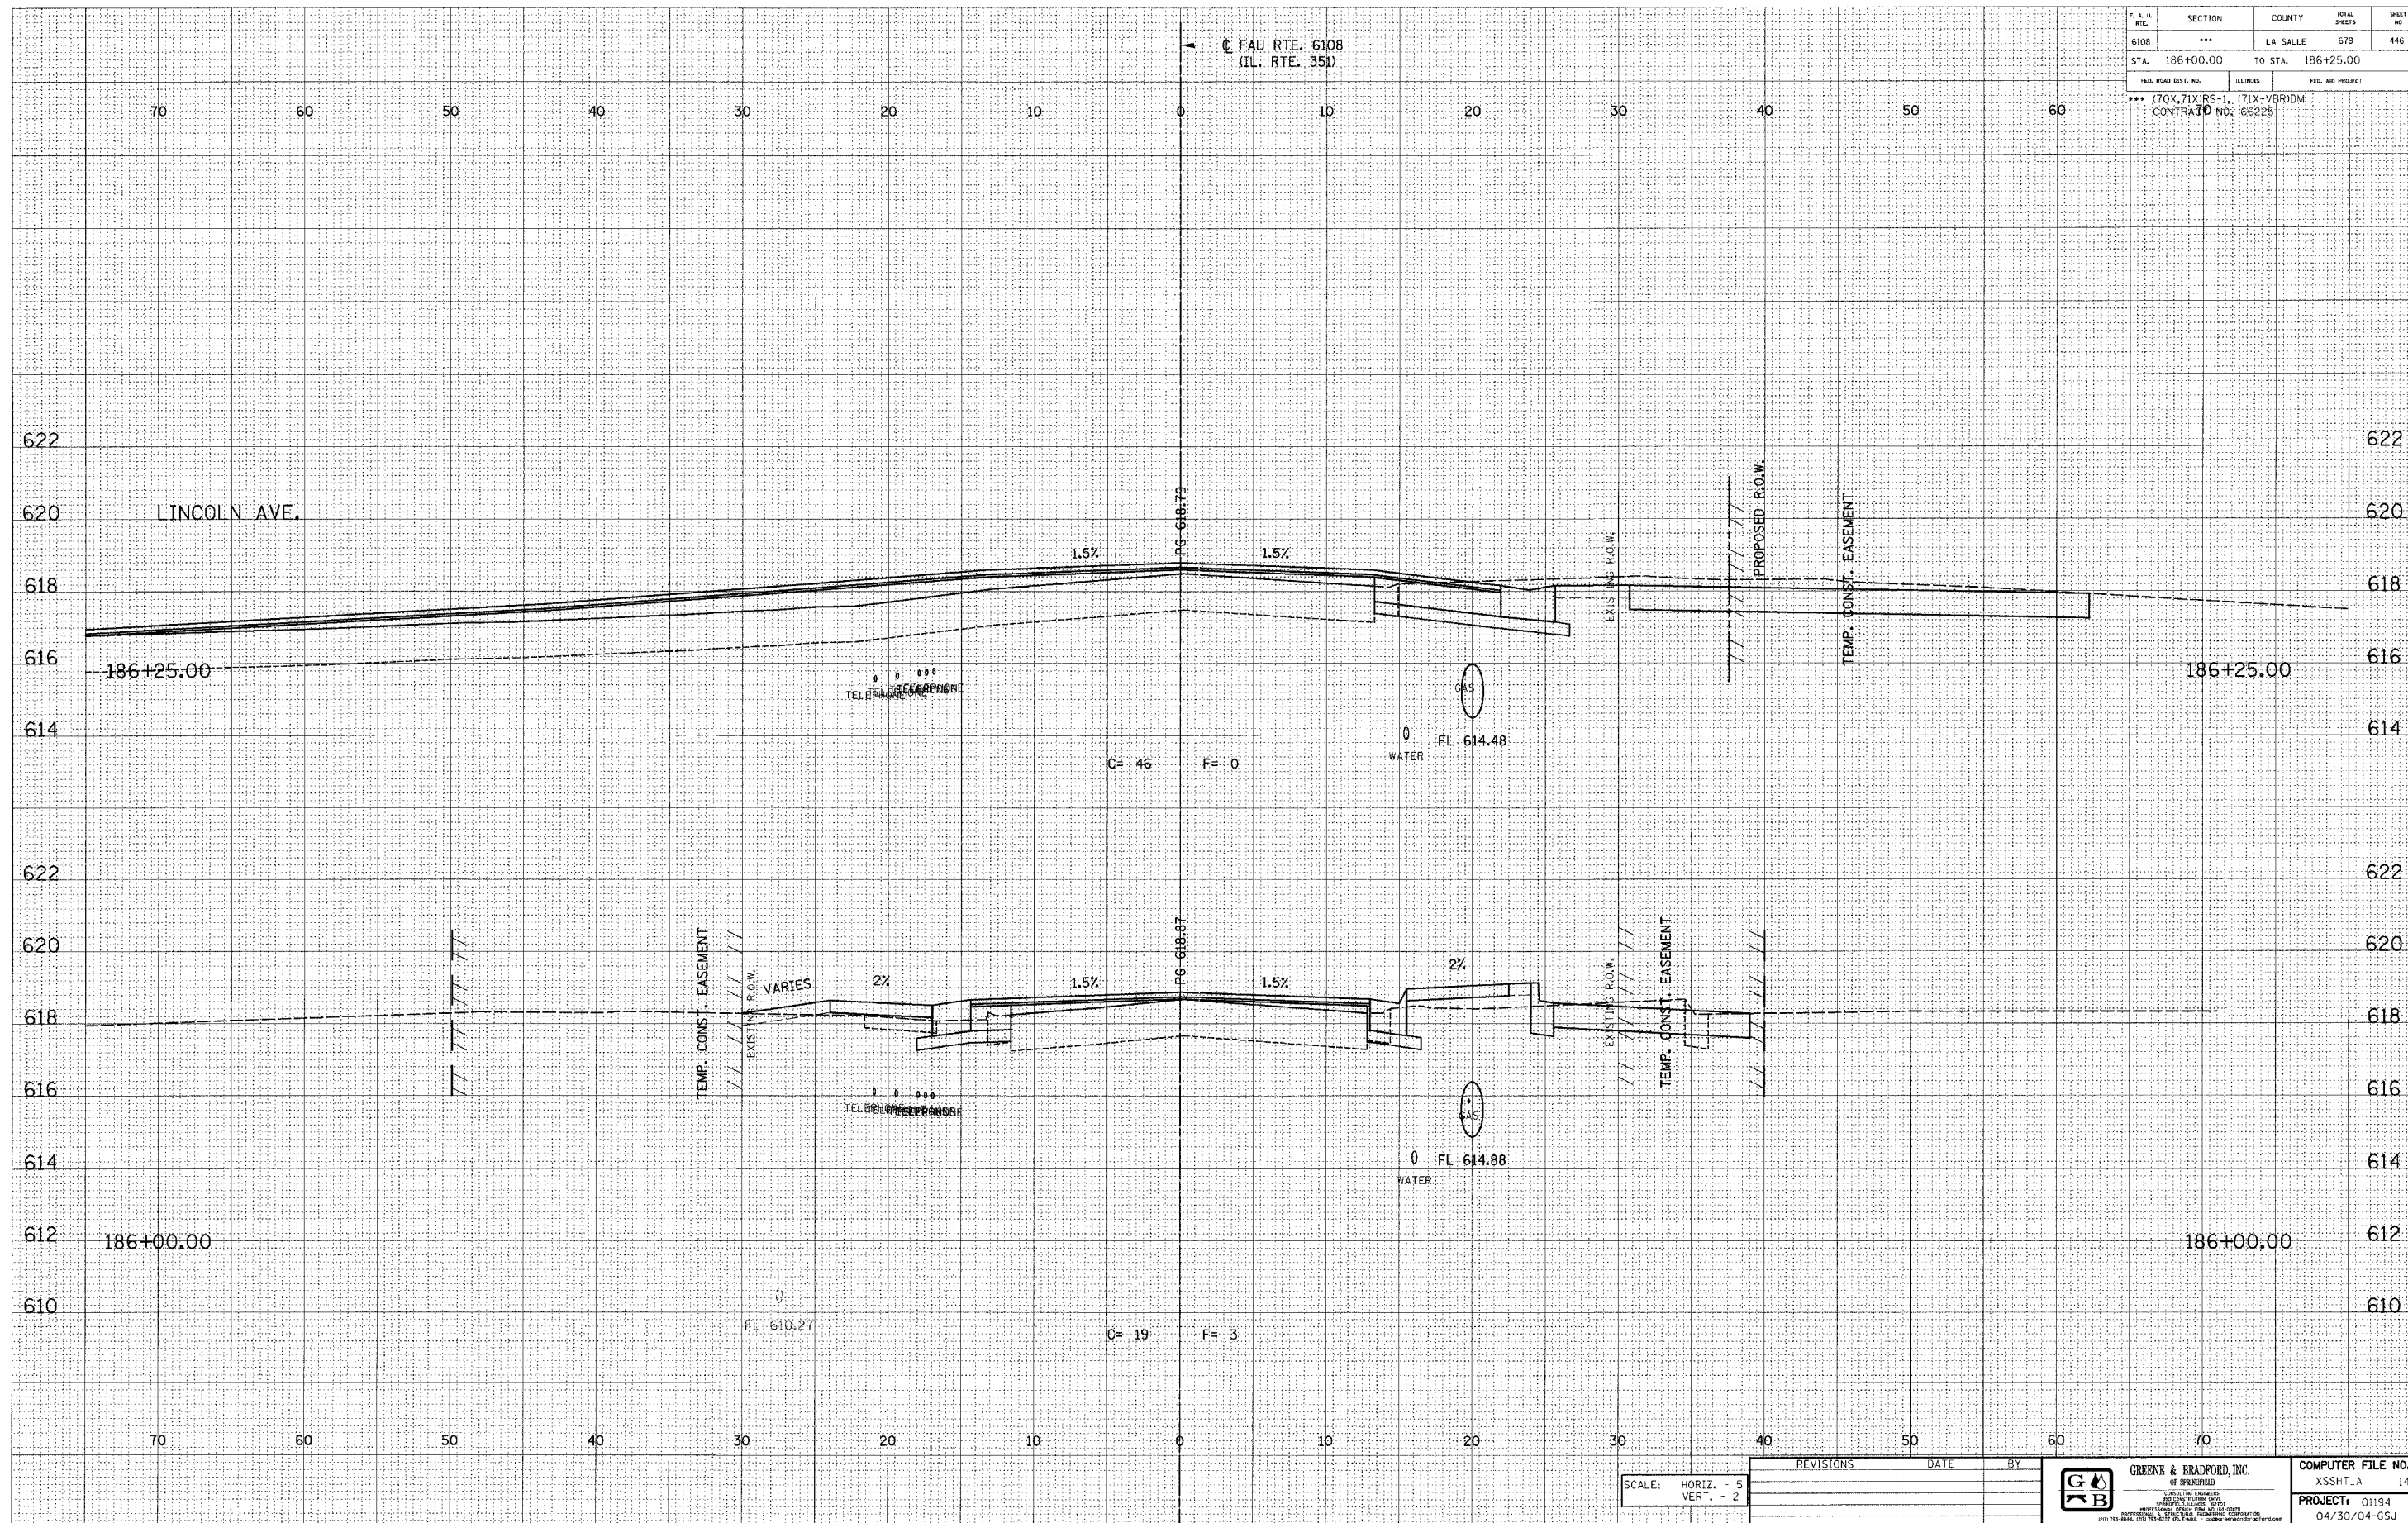

SCALE: HORIZ. - 5
VERT. - 2

REVISIONS	DATE	BY

COMPANY	PROJECT	DATE	BY	COMPUTER FILE NO.
GREENE & BRADFORD, INC. OF SPRINGFIELD REGISTERED PROFESSIONAL ENGINEERS PROFESSIONAL LICENSE NO. 0194 401-151-6944 225 W. COLT ST., 2/F. SA. http://www.greenbradford.com	PROJECT: 01194	04/30/04	GSJ	XSSHT_A 146

E-XSEC 1:1 8/25/98

FAU RTE. 6108 (IL. RTE. 351) LA SALLE CO.

T:\3014\4414\3014_1.dwg 1/22/2004 3:00:21 PM User: greg