

DESIGN		
INT.	DATE	REASON


DATE	BY	FINAL SURVEY	SURVEYED	PLOTTED	AREAS CHECKED

PLOTS & CHECKS		
INT.	DATE	REASON

DATE	BY	ORIGINAL SURVEY	SURVEYED	PLOTTED	AREAS CHECKED

CHECKS		
INT.	DATE	REASON

F. A. IL. RTE.	SECTION	COUNTY	TOTAL SHEETS	SHEET NO.
6108	***	LA SALLE	679	472
STA. 194+00.00		TO STA. 193+75.00		
FED. ROAD DIST. NO.		ILLINOIS		FED. AID PROJECT
*** (70X, 71X)RS-1, (71X-VBR)DM CONTRACT NO. 66225				

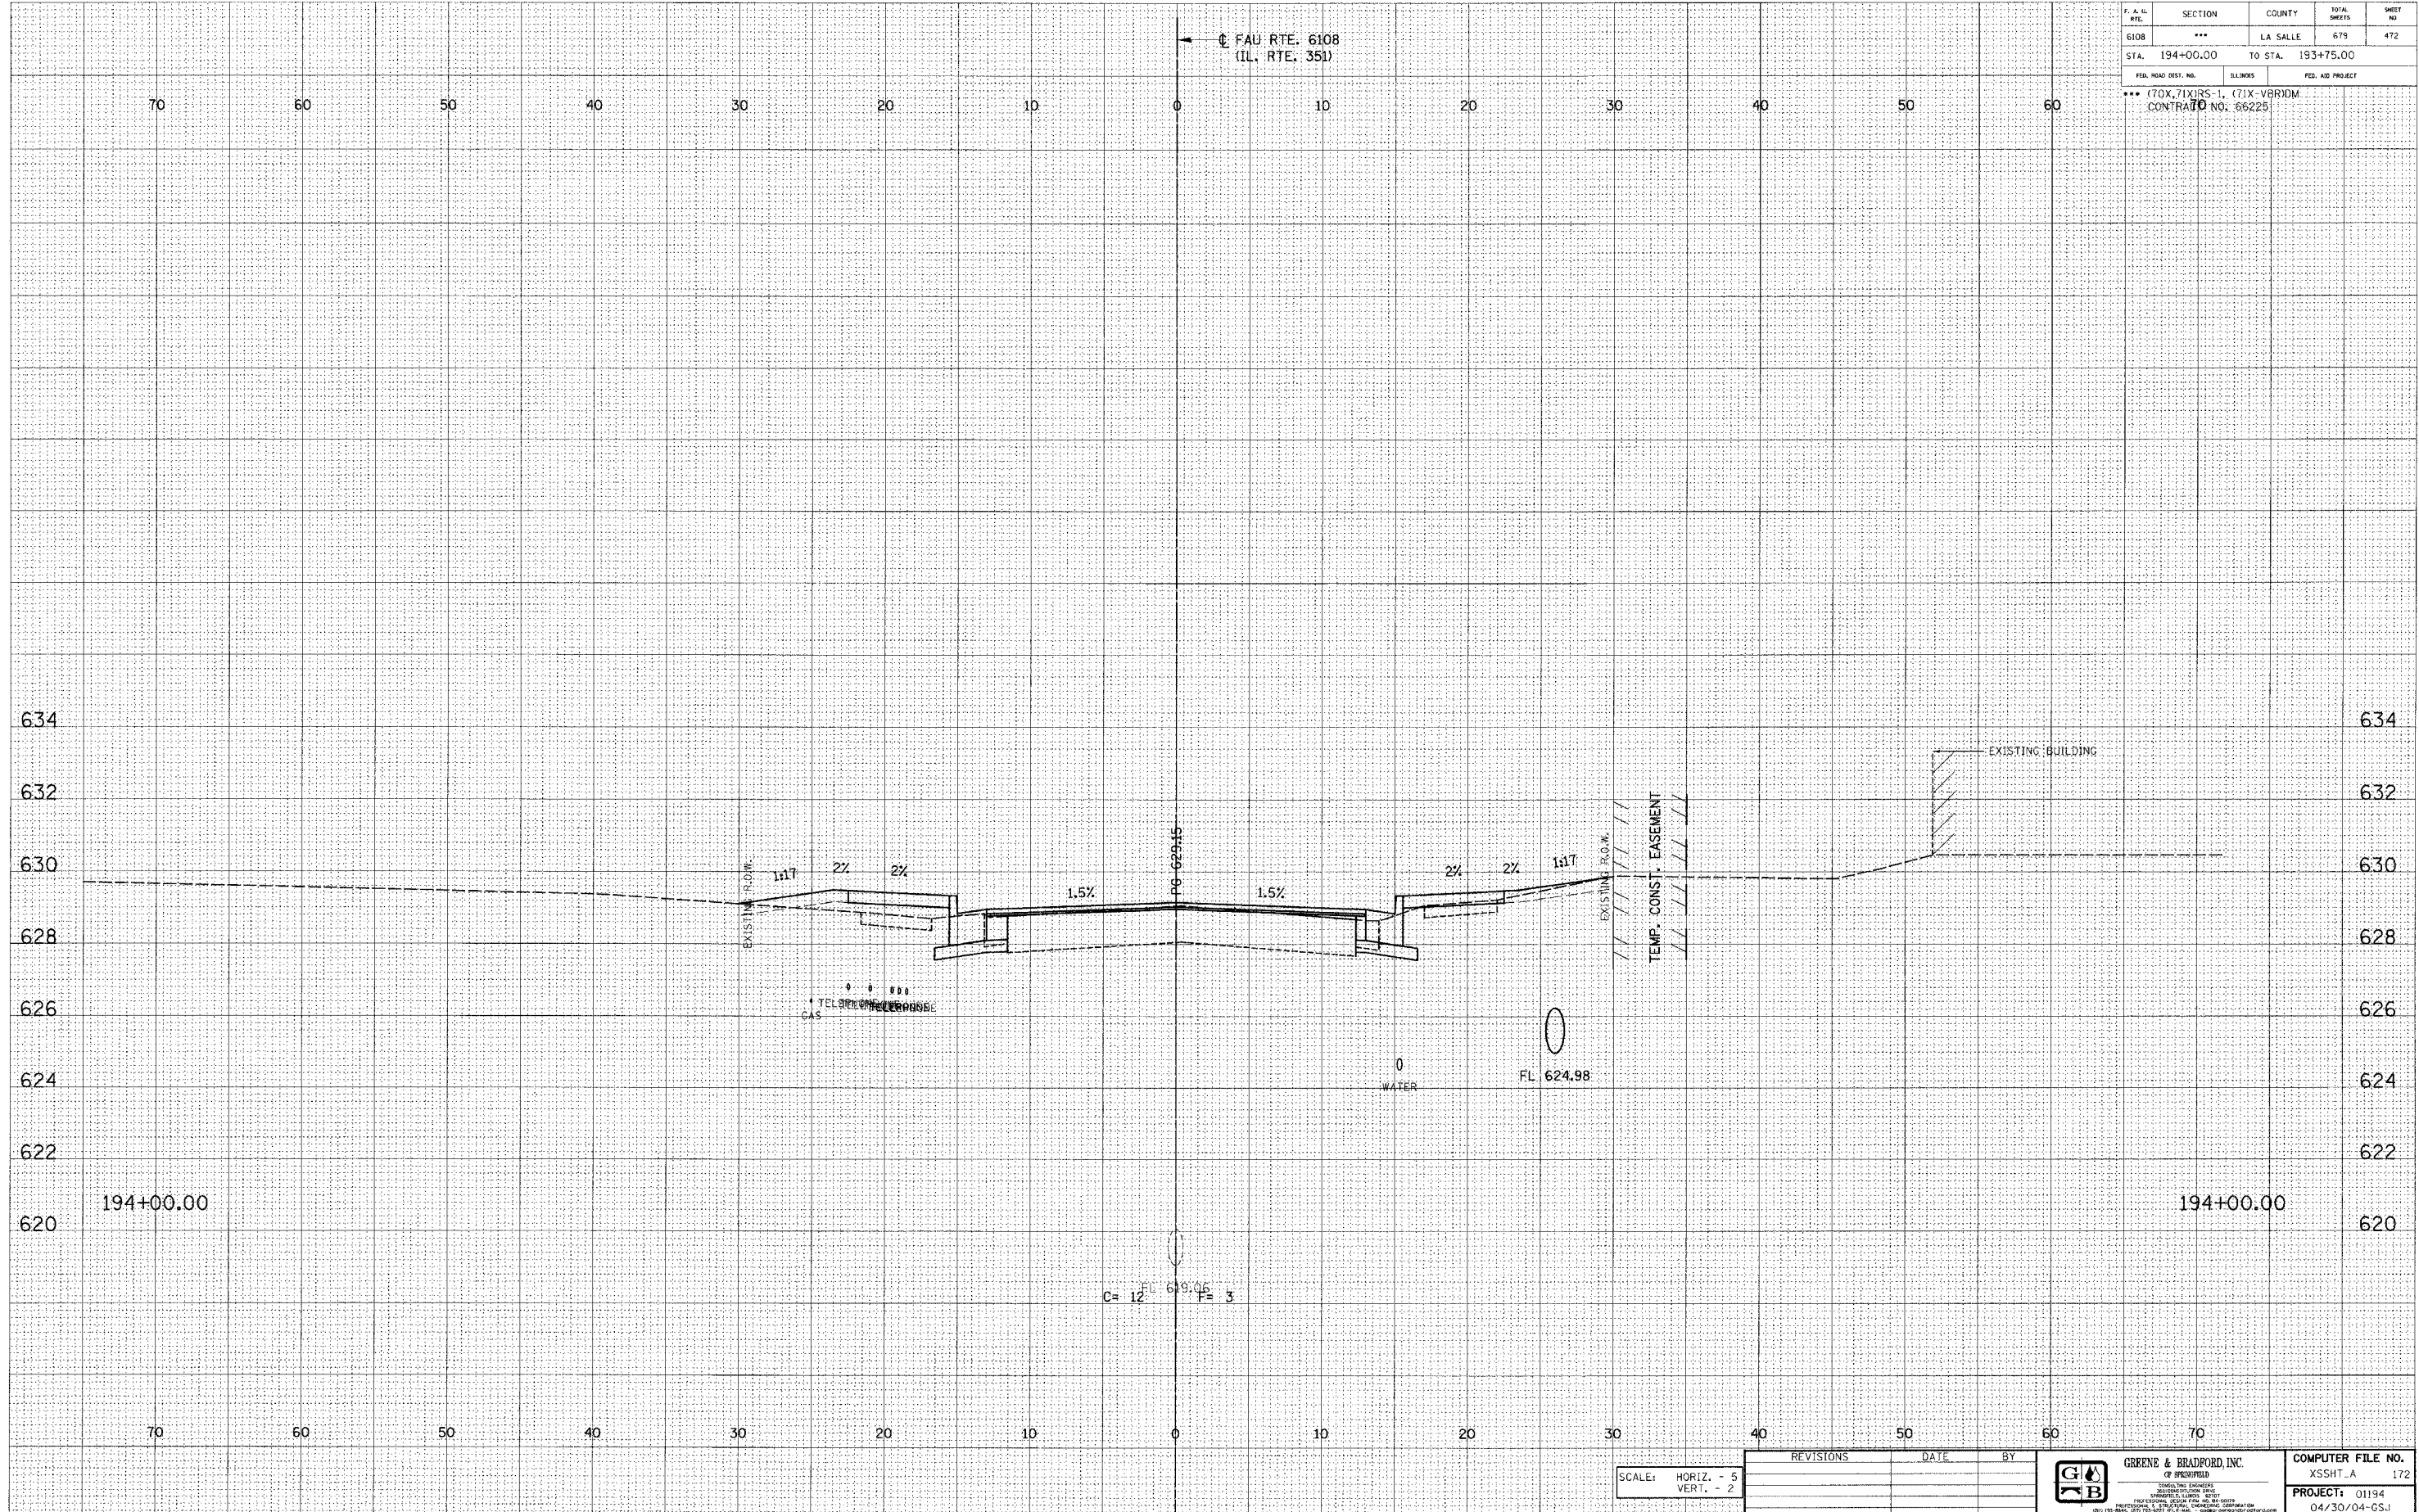

SCALE: HORIZ. - 5  
VERT. - 2

REVISIONS	DATE	BY

**GREENE & BRADFORD, INC.**  
OF SPRINGFIELD  
CONSULTING ENGINEERS  
REGISTERED PROFESSIONAL ENGINEERS  
PROFESSIONAL ENGINEER REG. NO. 0028  
PROFESSIONAL LAND SURVEYOR REG. NO. 0008  
1001 P.O. BOX 420727 ST. LOUIS, MO 63142-0727

COMPUTER FILE NO.
XSSHT_A 172
PROJECT: 01194
04/30/04-GS.J

\\s0114\p\p\054\49514.dwg (1/27/2004 8:00:27 PM User: gmc)