

DESIGN		
INT.	DATE	REASON


DATE	BY	SURVEYED	TEMPERATURE	AREAS	CHECKED

PLOTS & CHECKS			
INT.	DATE	NO.	REASON

DATE	BY	ORIGINAL	TEMPERATURE	AREAS	CHECKED

CHECKS		
INT.	DATE	REASON

F. A. U. NO.	SECTION	COUNTY	TOTAL SHEETS	SHEET NO.
6108	---	LA SALLE	679	490
STA. 198+50.00		TO STA. 198+07.13		
FED. ROAD DIST. NO.		ILLINOIS	FED. AID PROJECT	
*** (70X, 71X)RS-1, (71X-VBR)DM CONTRACT NO. 66225				

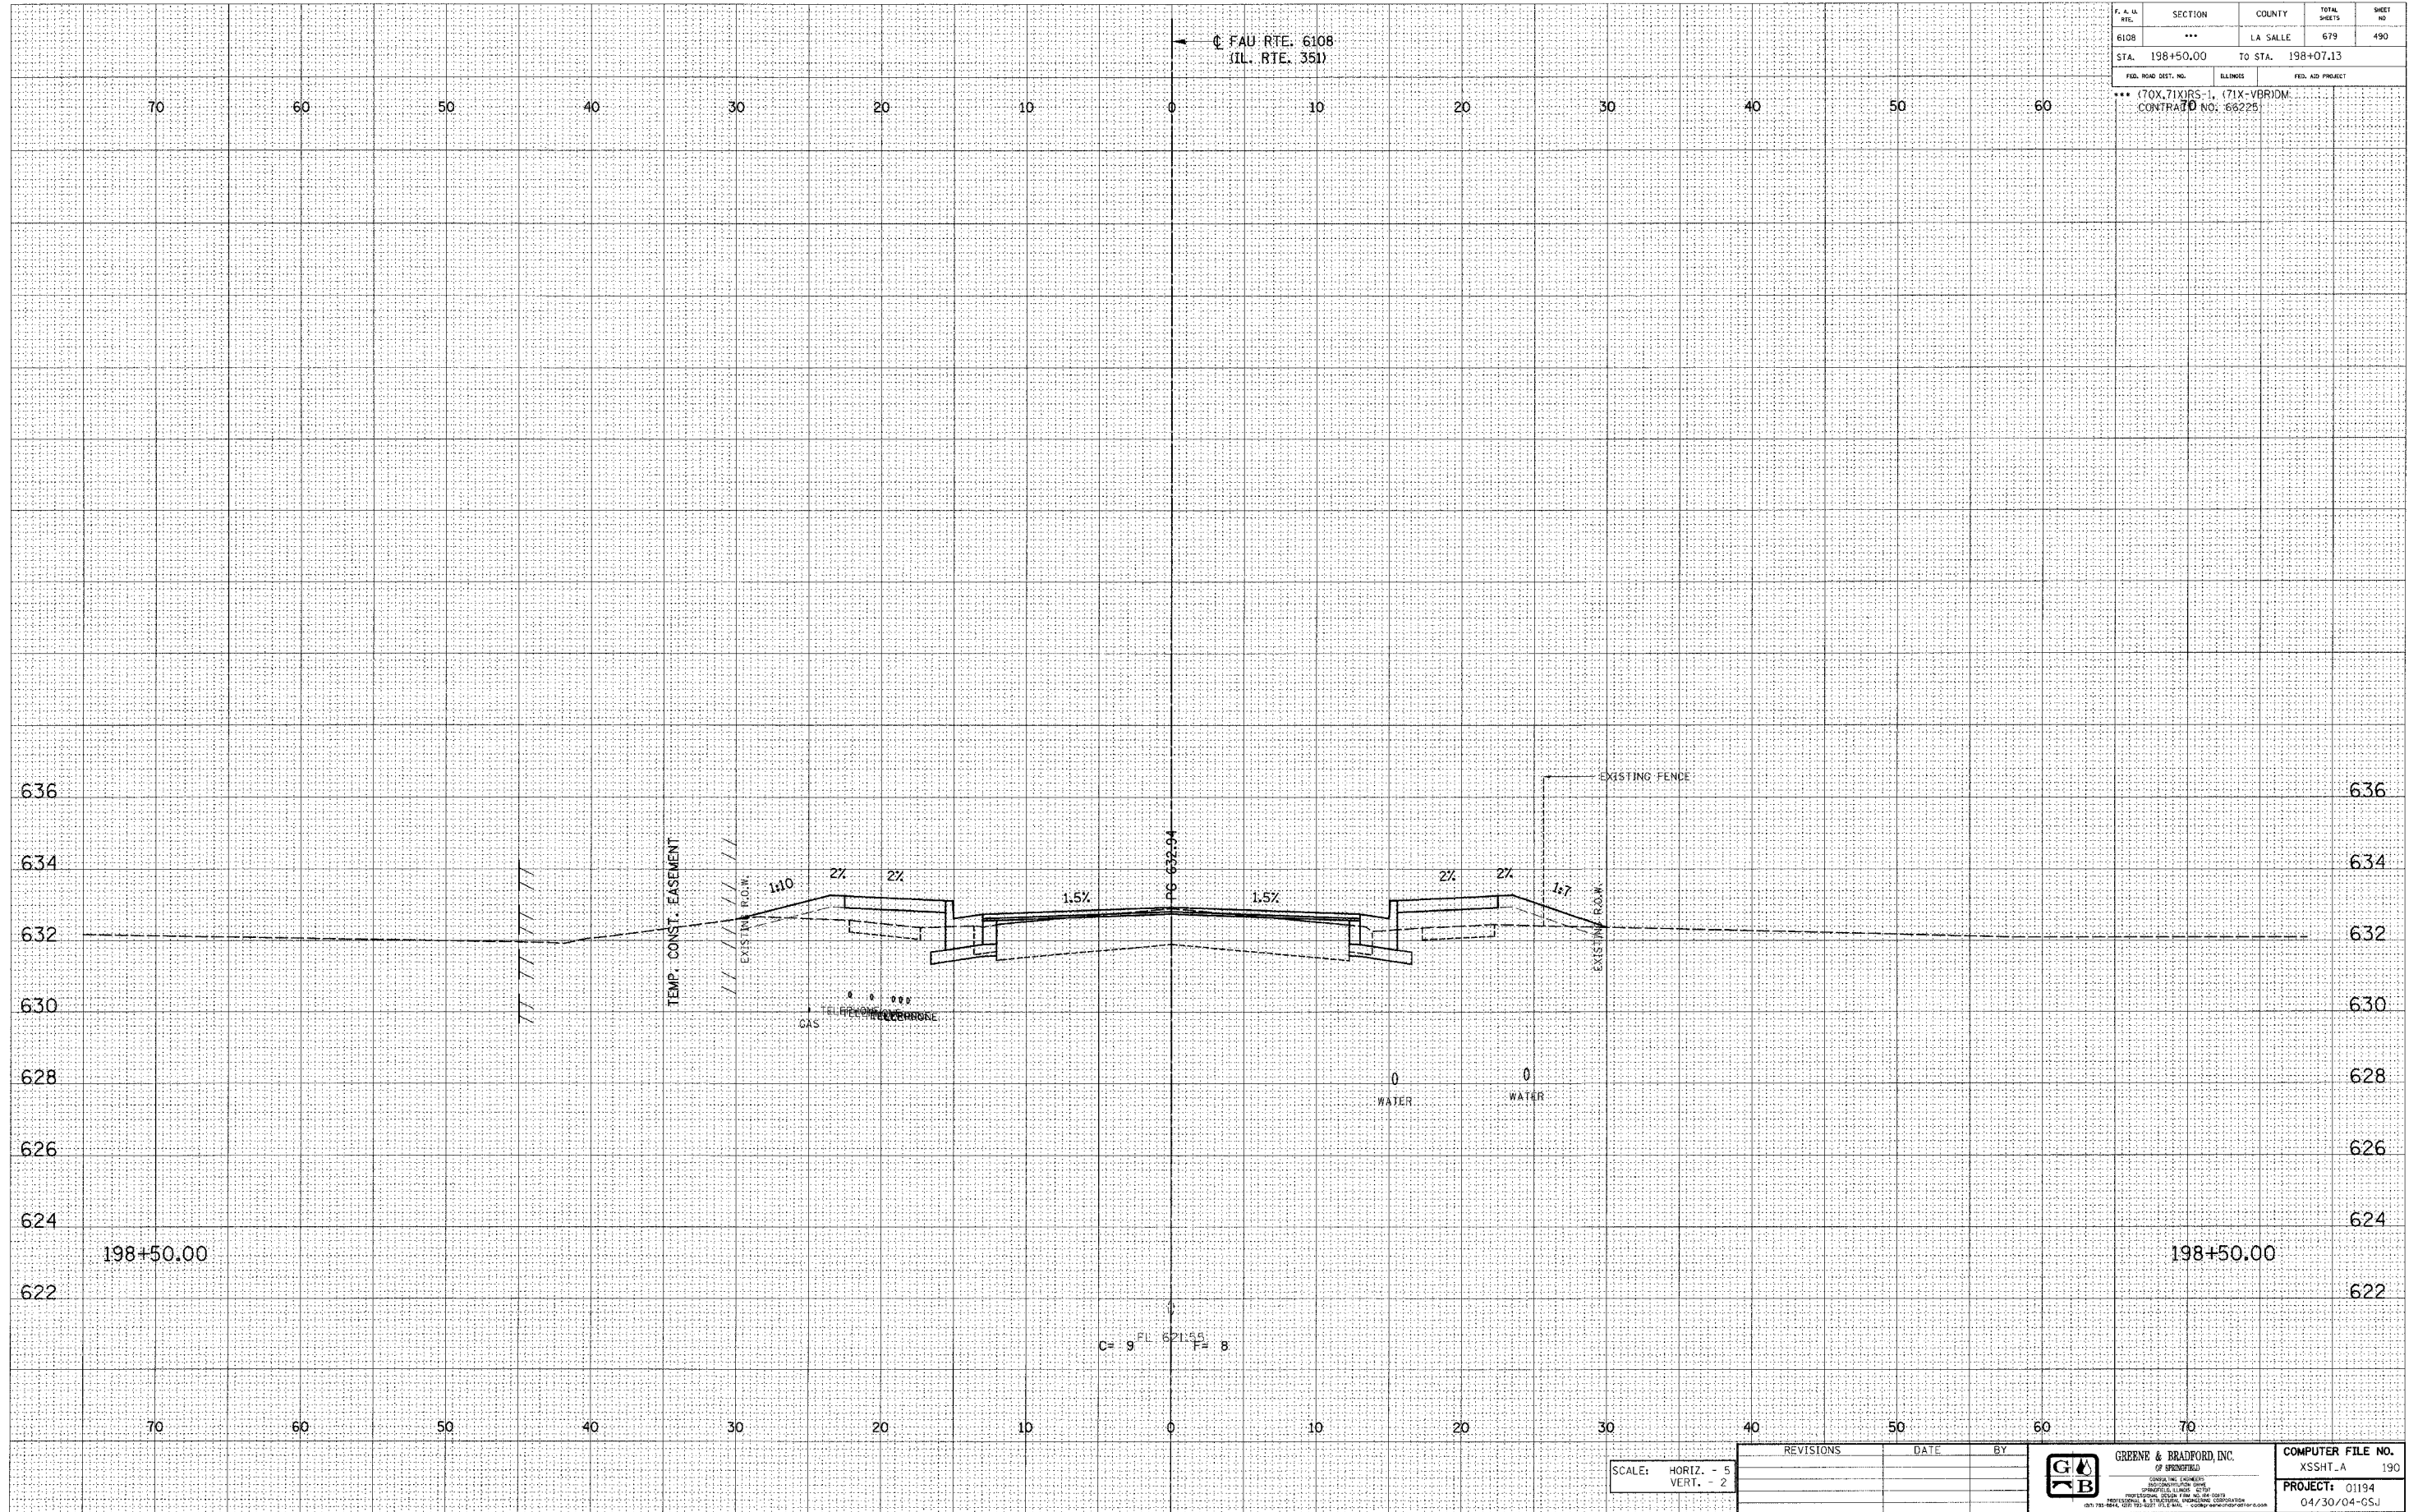

SCALE: HORIZ. - 5  
VERT. - 2

REVISIONS	DATE	BY



COMPUTER FILE NO.  
XSSHT.A 190  
PROJECT: 01194  
04/30/04-CSJ

FAU RTE. 6108 (IL. RTE. 351) LA SALLE CO.