

DESIGN		
INT.	DATE	REASON


DATE	BY

PLOTS & CHECKS			
INT.	DATE	NO.	REASON

DATE	BY

CHECKS		
INT.	DATE	REASON

F. A. L. RTE.	SECTION	COUNTY	TOTAL SHEETS	SHEET NO.
6108	***	LA SALLE	679	494
STA. 199+25.00		TO STA. 198+07.13		
FED. ROAD DIST. NO.		ILLINOIS	FED. AID PROJECT	
*** (70X, 71X) RS-1, (71X-VBR) DM CONTRACT NO. 66225				

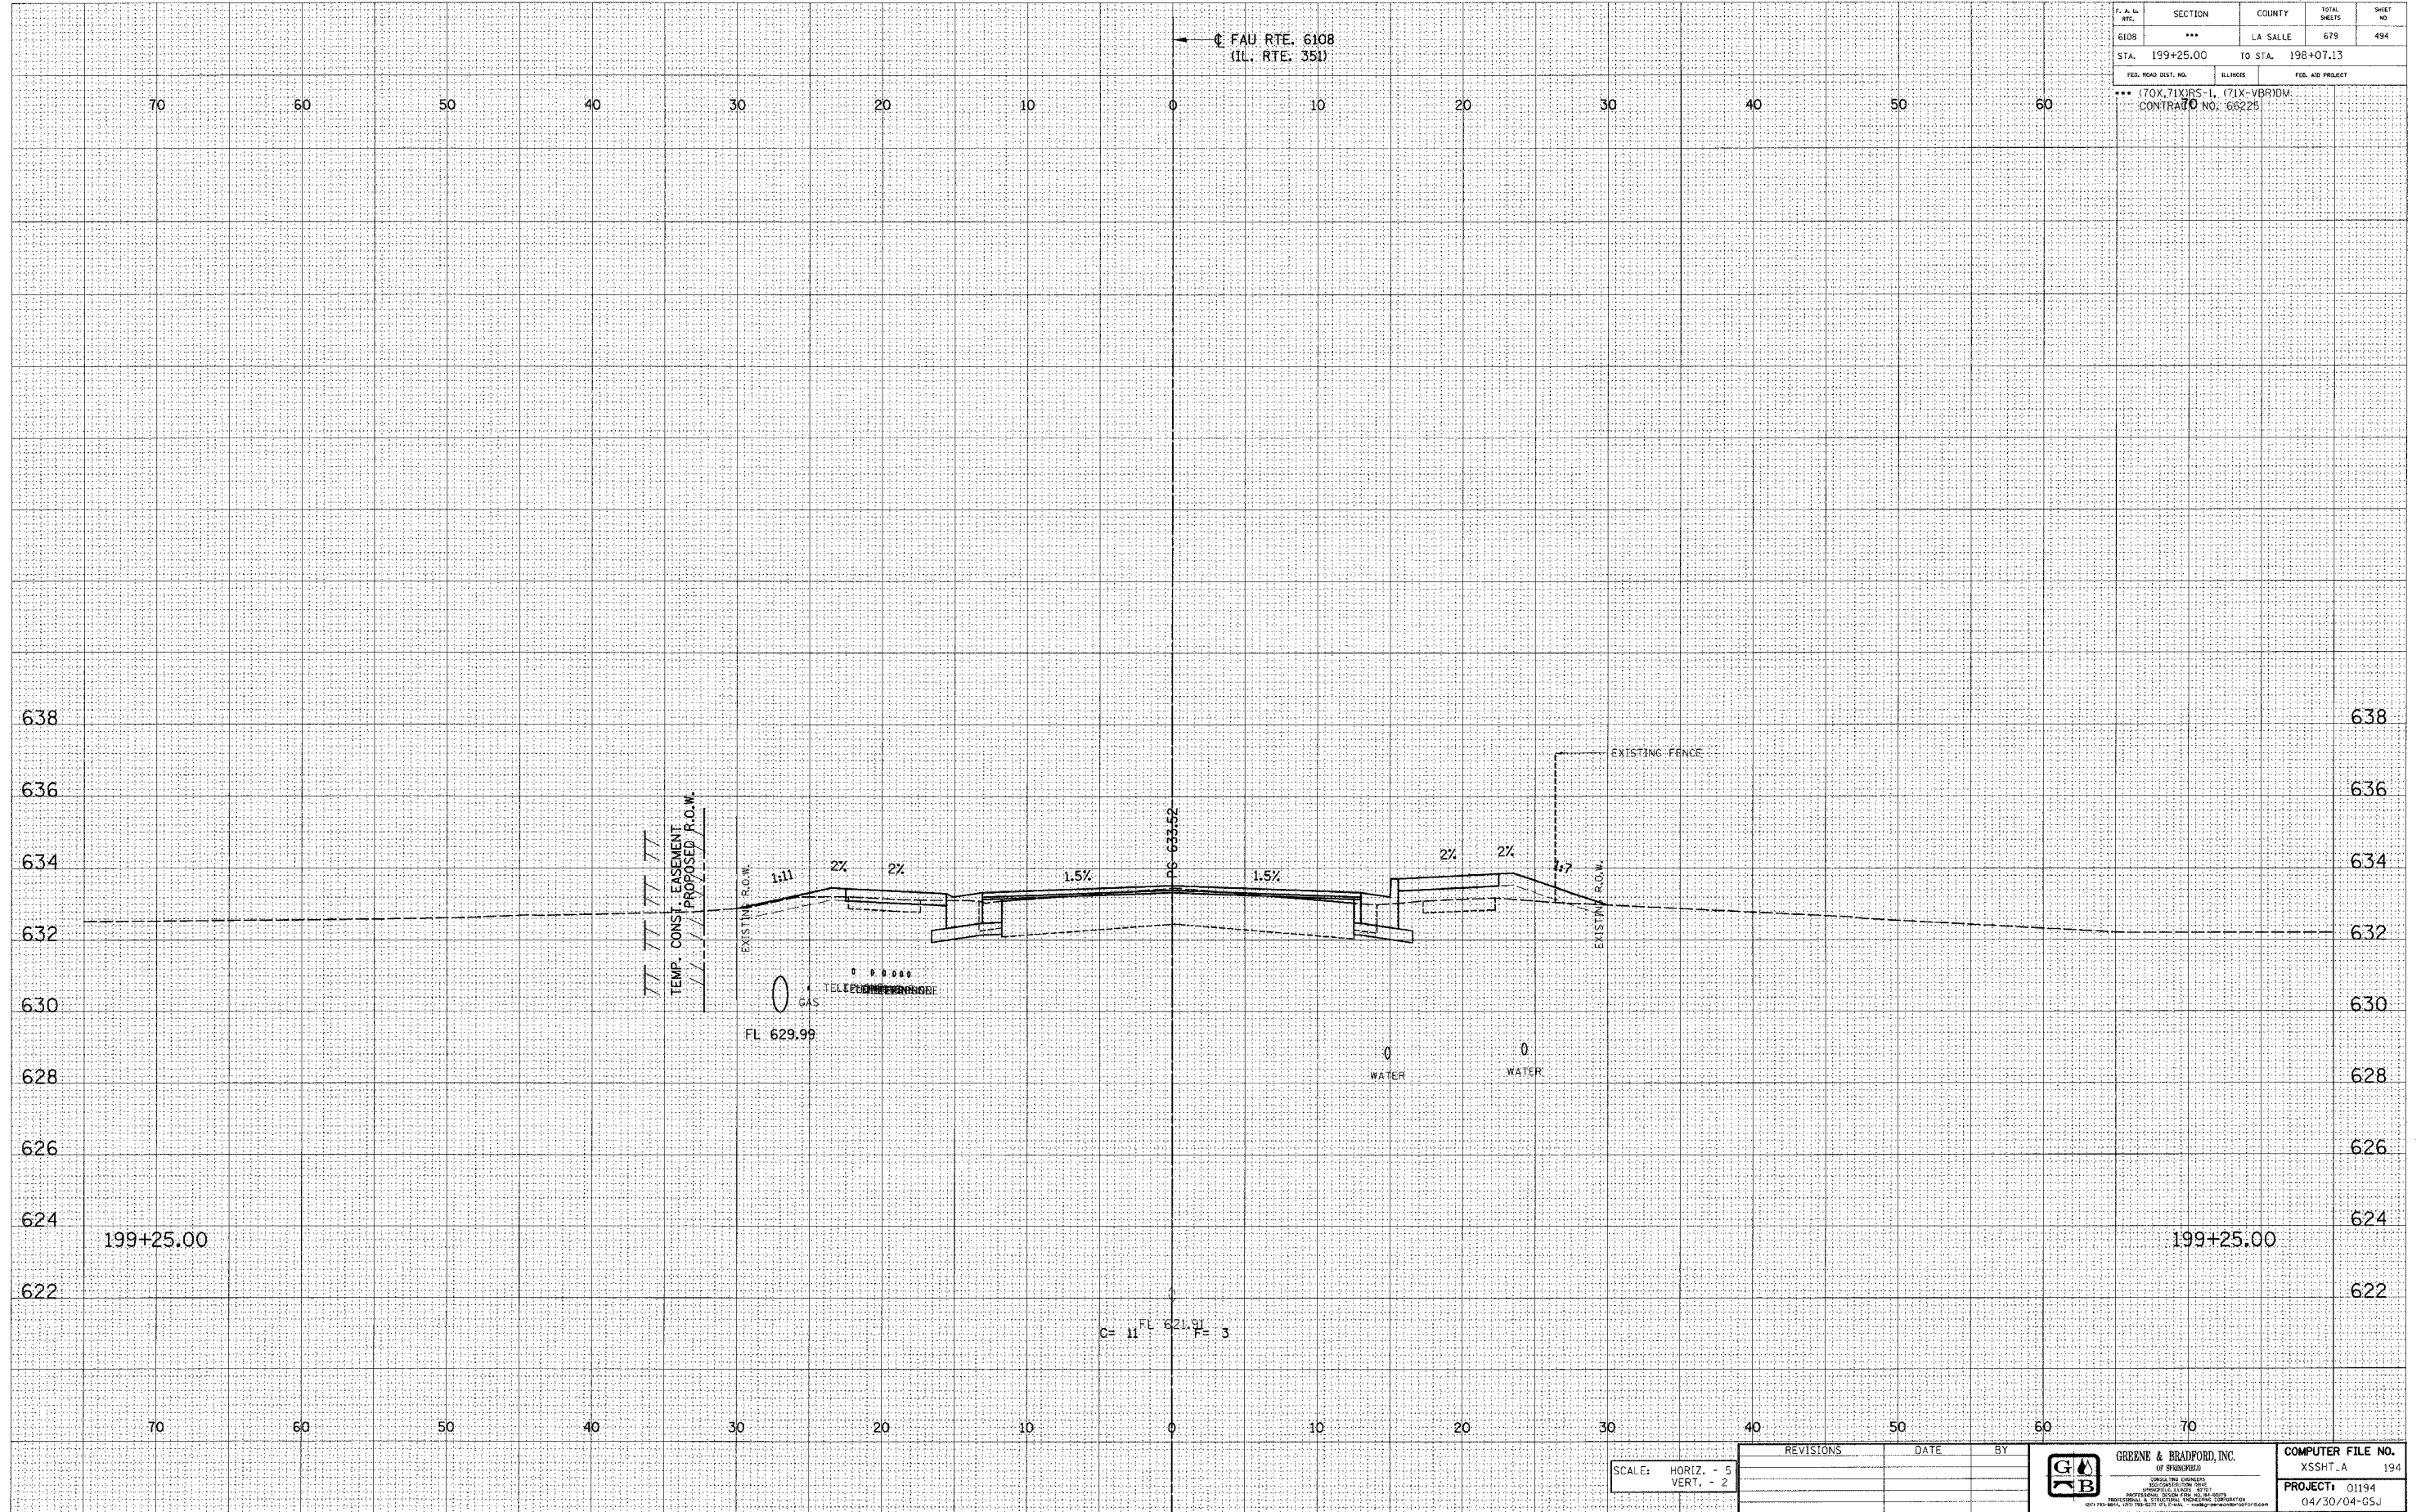

SCALE: HORIZ. - 5 VERT. - 2	REVISIONS	DATE	BY
 GREENE & BRADFORD, INC. <small>CONSULTING ENGINEERS OF SPRINGFIELD</small>	COMPUTER FILE NO.		
	XSSHT. A		194
PROJECT: 01194		04/30/04-GSJ	

E-XSEC 1:1 8/25/98

FAU RTE. 6108 (IL. RTE. 351) LA SALLE CO.