

DESIGN		
INT.	DATE	REASON


BY	DATE

PLOTS & CHECKS			
INT.	DATE	NO.	REASON

BY	DATE

CHECKS		
INT.	DATE	REASON

F.L.W. #	SECTION	COUNTY	TOTAL SHEETS	SHEET NO.
GLOB	***	LA SALLE	679	500
STA. 200+60.93		TO STA. 200+75.00		
FED. ROAD DIST. NO.	ILLINOIS	FED. AID PROJECT		
*** 170X, 71XJRS-1, 171X-VBRIDM				
CONTRACT NO: 66225				

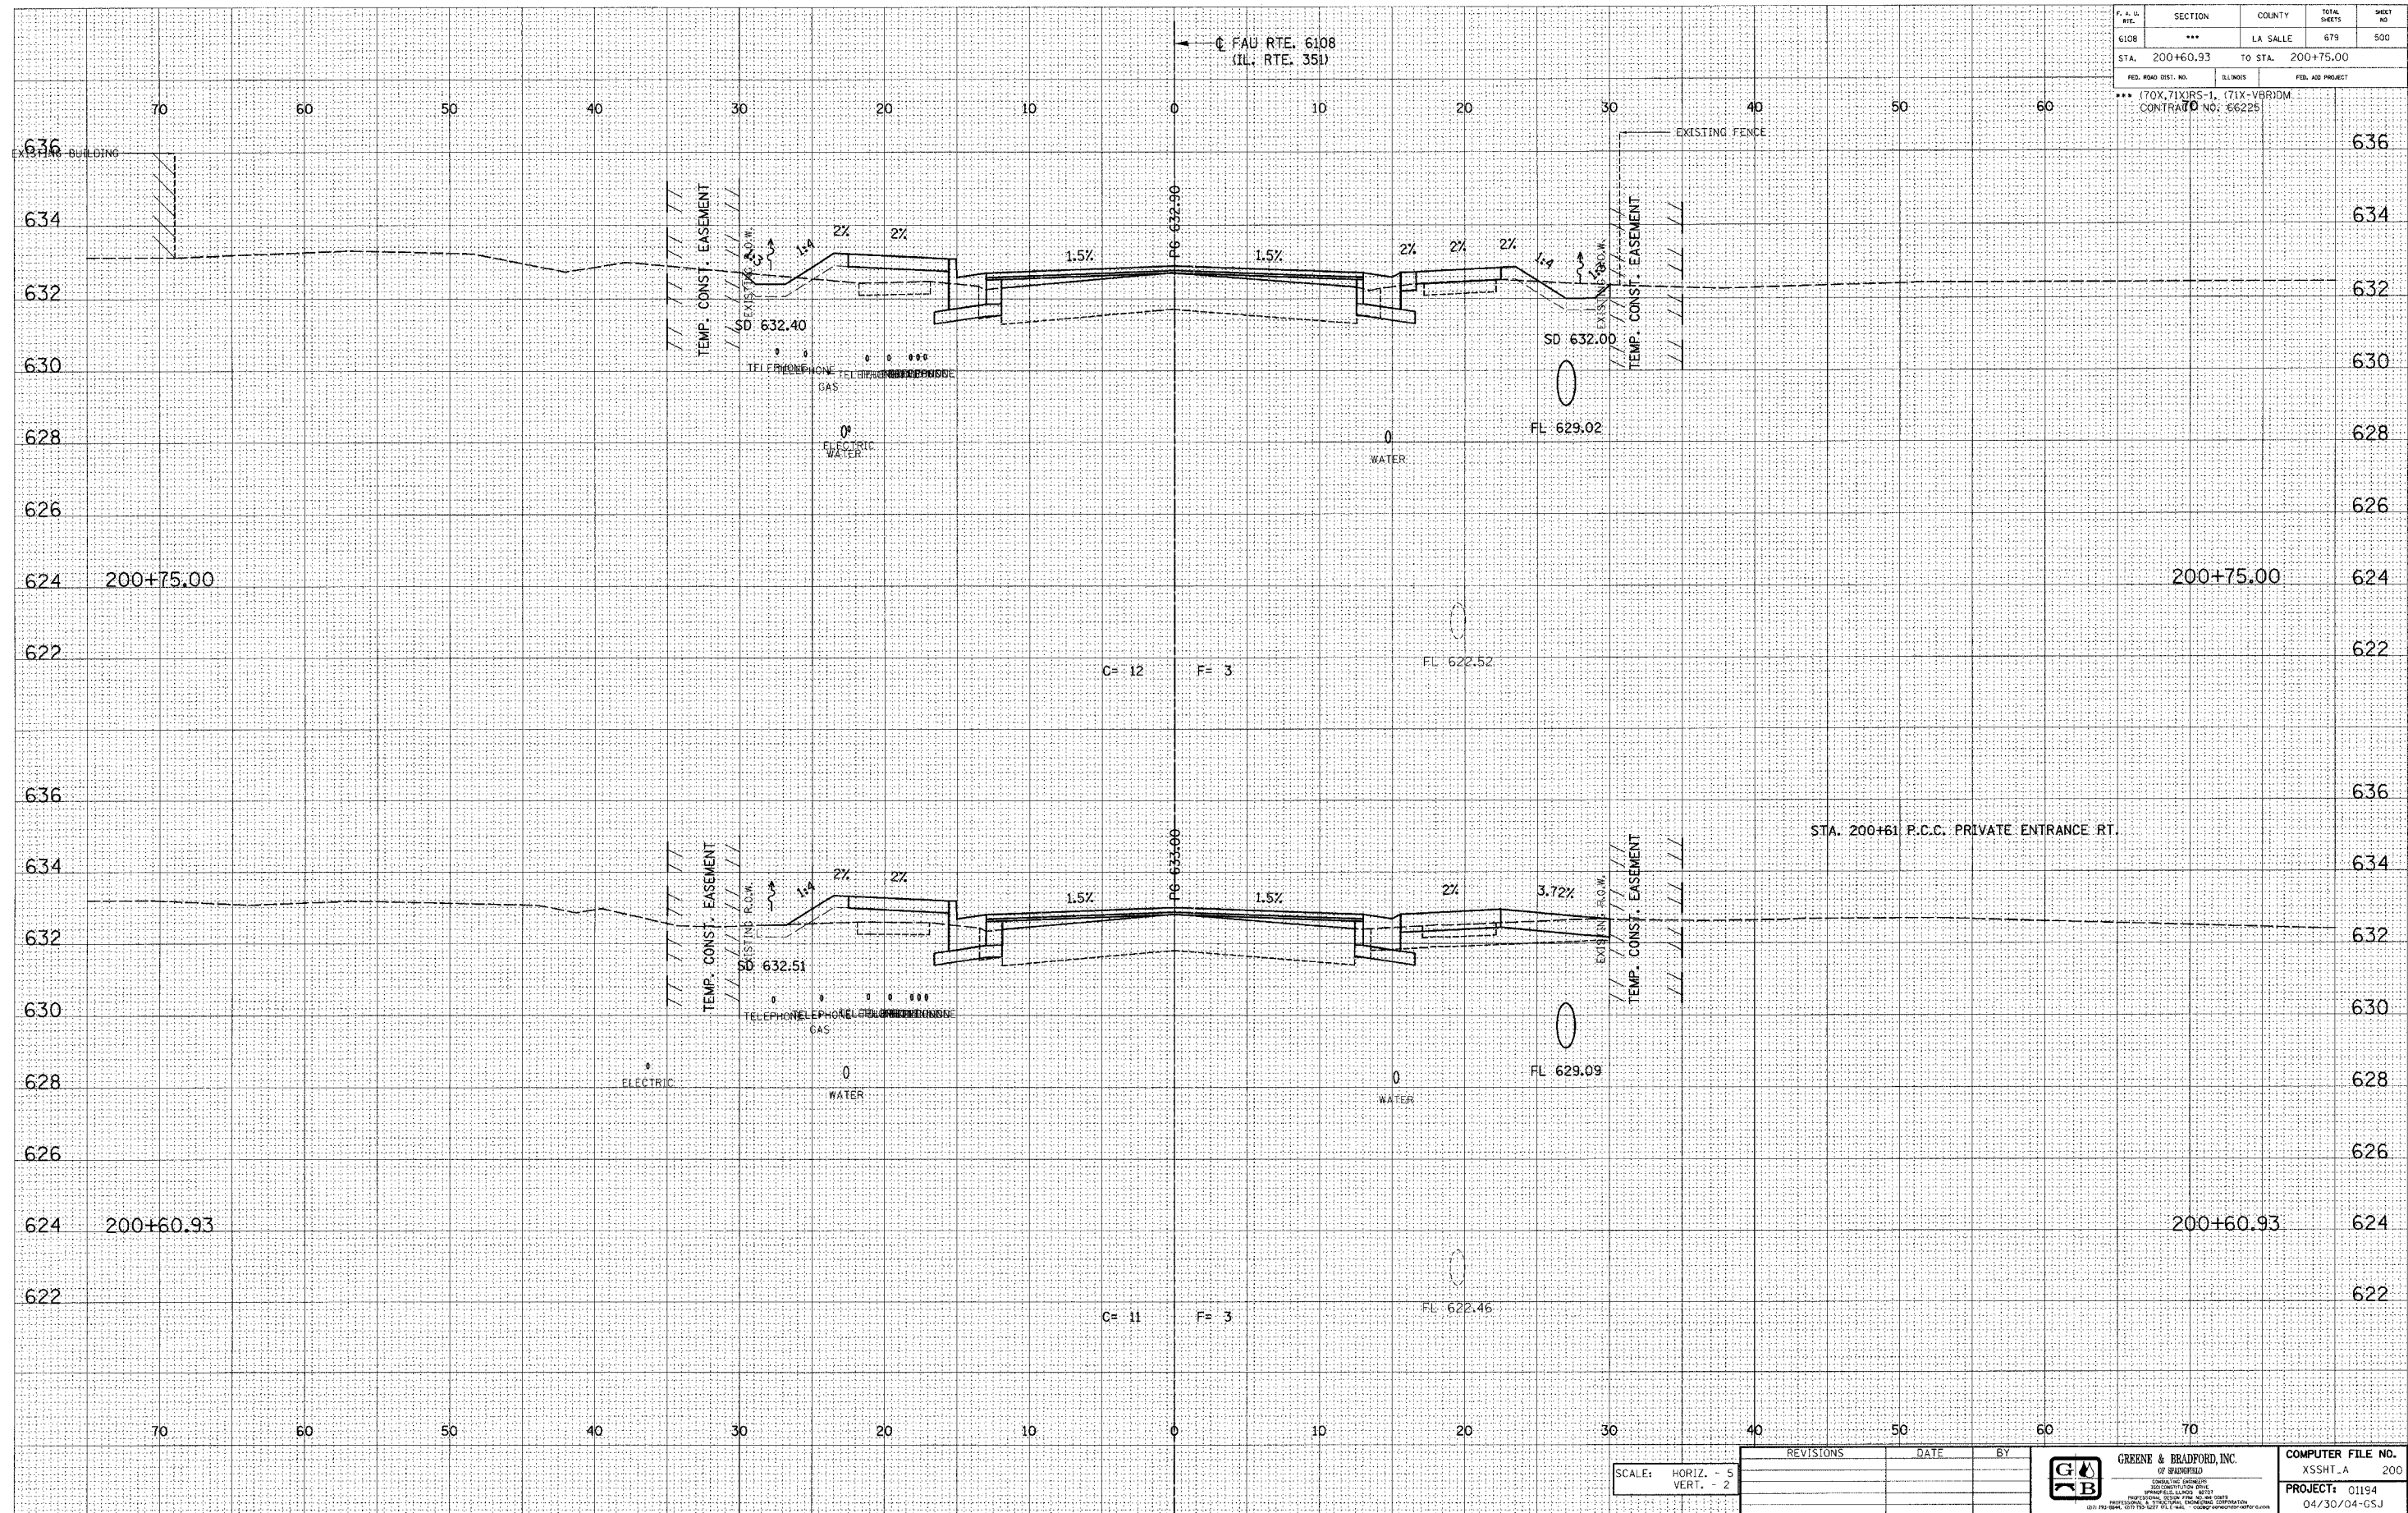

E-XSEC 1:1 8/25/98

SCALE: HORIZ. - 5
VERT. - 2

REVISIONS	DATE	BY

	GREENE & BRADFORD, INC. OF BRADFORD <small>CONCRETE CONTRACTORS PROFESSIONAL ENGINEERS REGISTERED LAND SURVEYORS 2017 W. 96th St., La Salle, IL 62880 618-236-5555 FAX 618-236-5556</small>	COMPUTER FILE NO. XSSHT_A 200 PROJECT: 01194 04/30/04-GSJ
--	--	--

FAU RTE. 6108 (IL. RTE. 351) LA SALLE CO.