

DESIGN		
INT.	DATE	REASON

BY	DATE

FINAL SURVEY	PLANNED	NOTED	NO.


PLOTS & CHECKS			
INT.	DATE	NO.	REASON

BY	DATE

ORIGINAL SURVEY	PLANNED	NOTED	NO.

CHECKS		
INT.	DATE	REASON

F. & B. NO.	SECTION	COUNTY	TOTAL SHEETS	SHEET NO.
6108	***	LA SALLE	679	507
STA. 202+50.00		TO STA. 202+75.00		
FED. ROAD DIST. NO.		ILLINOIS	FED. AID PROJECT	
*** (70X, 71X) RS-1, (71X-VBR) DM. CONTRACT NO. 66225				

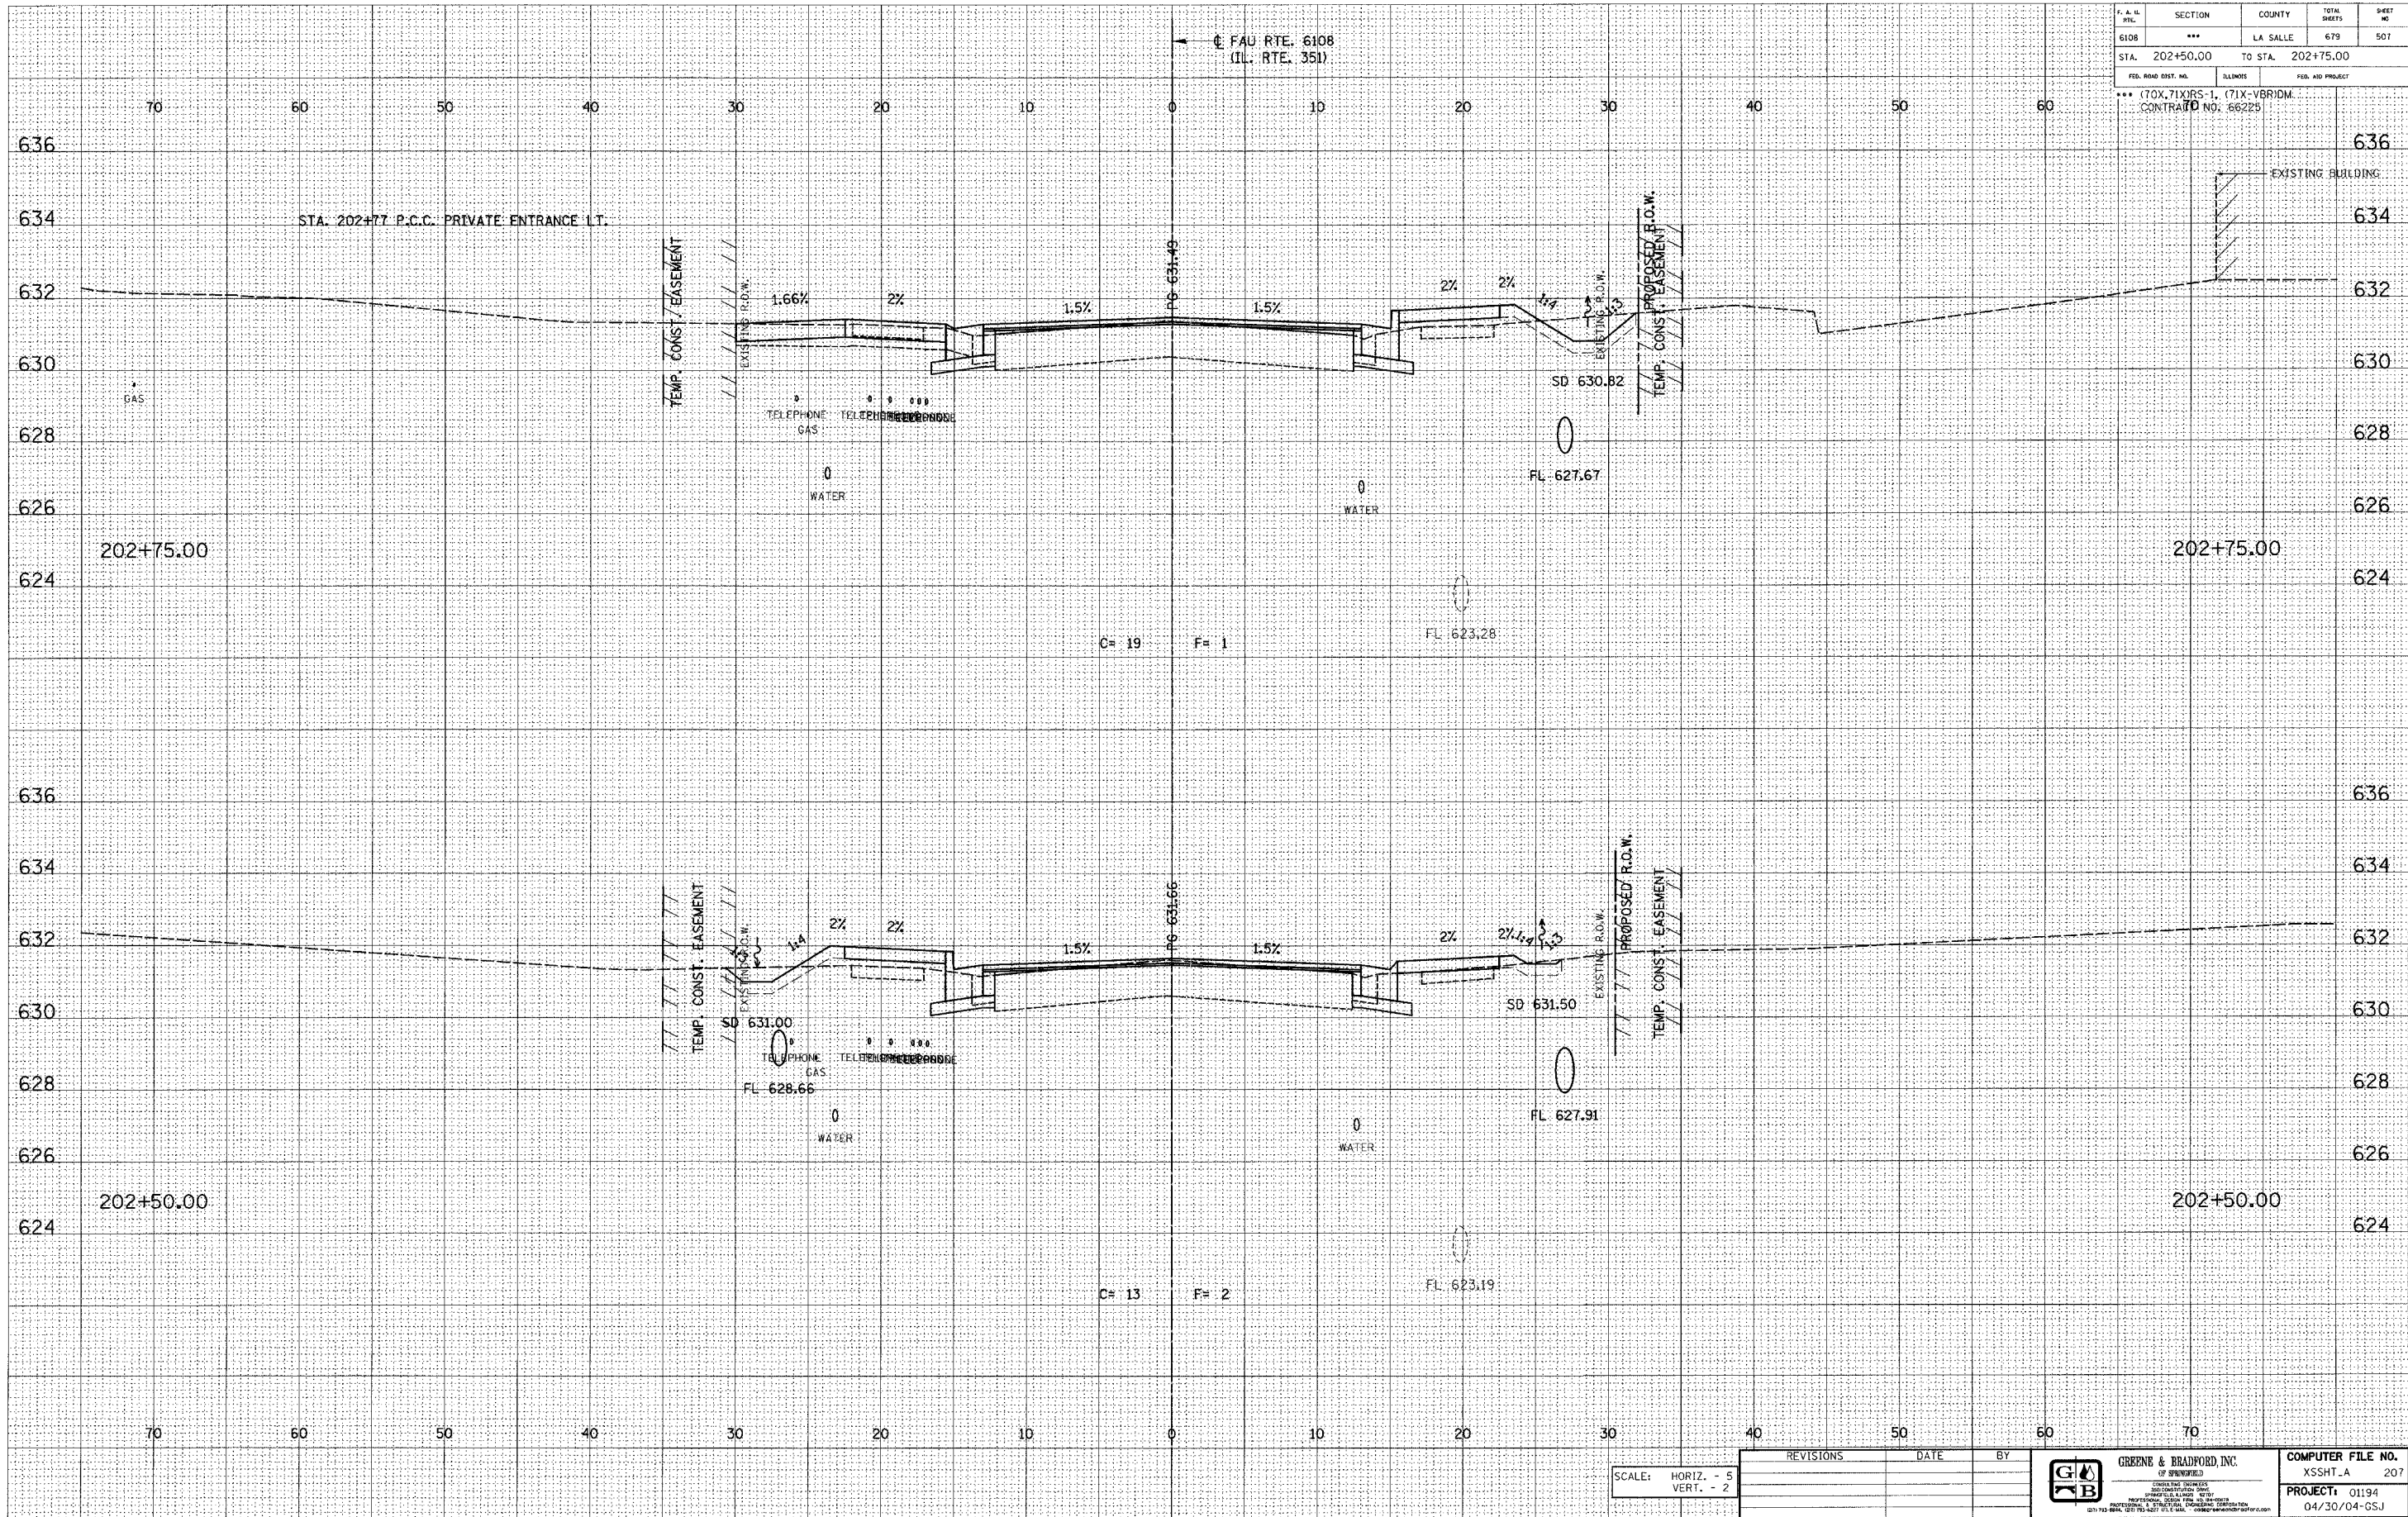

E-XSEC IH 8/25/98

SCALE: HORIZ. - 5'
VERT. - 2'

REVISIONS	DATE	BY

	GREEN & BRADFORD, INC.	COMPUTER FILE NO.
	REGISTERED PROFESSIONAL ENGINEERS	XSSHT_A 207
	1100 EAST LEXINGTON AVENUE	PROJECT: 01194
	CHICAGO, ILLINOIS 60611	04/30/04-GSJ

FAU RTE. 6108 (IL. RTE. 351) LA SALLE CO.

\\s01h-fs8-cvsm\3512.dwg 9/27/2005 1:14:31 PM User - g101