

DESIGN		
INT.	DATE	REASON


BY	DATE

PLOTS & CHECKS		
INT.	DATE	REASON

BY	DATE

CHECKS		
INT.	DATE	REASON

F.A.L. FIG.	SECTION	COUNTY	TOTAL SHEETS	SHEET NO.
6108	***	LA SALLE	679	521
STA. 207+25.00		TO STA. 207+50.00		
FED. ROAD DIST. NO.		ILLINOIS	FED. AID PROJECT	
*** (70X,71X)RS-1, (71X-VER)DM CONTRACT NO. 66225				

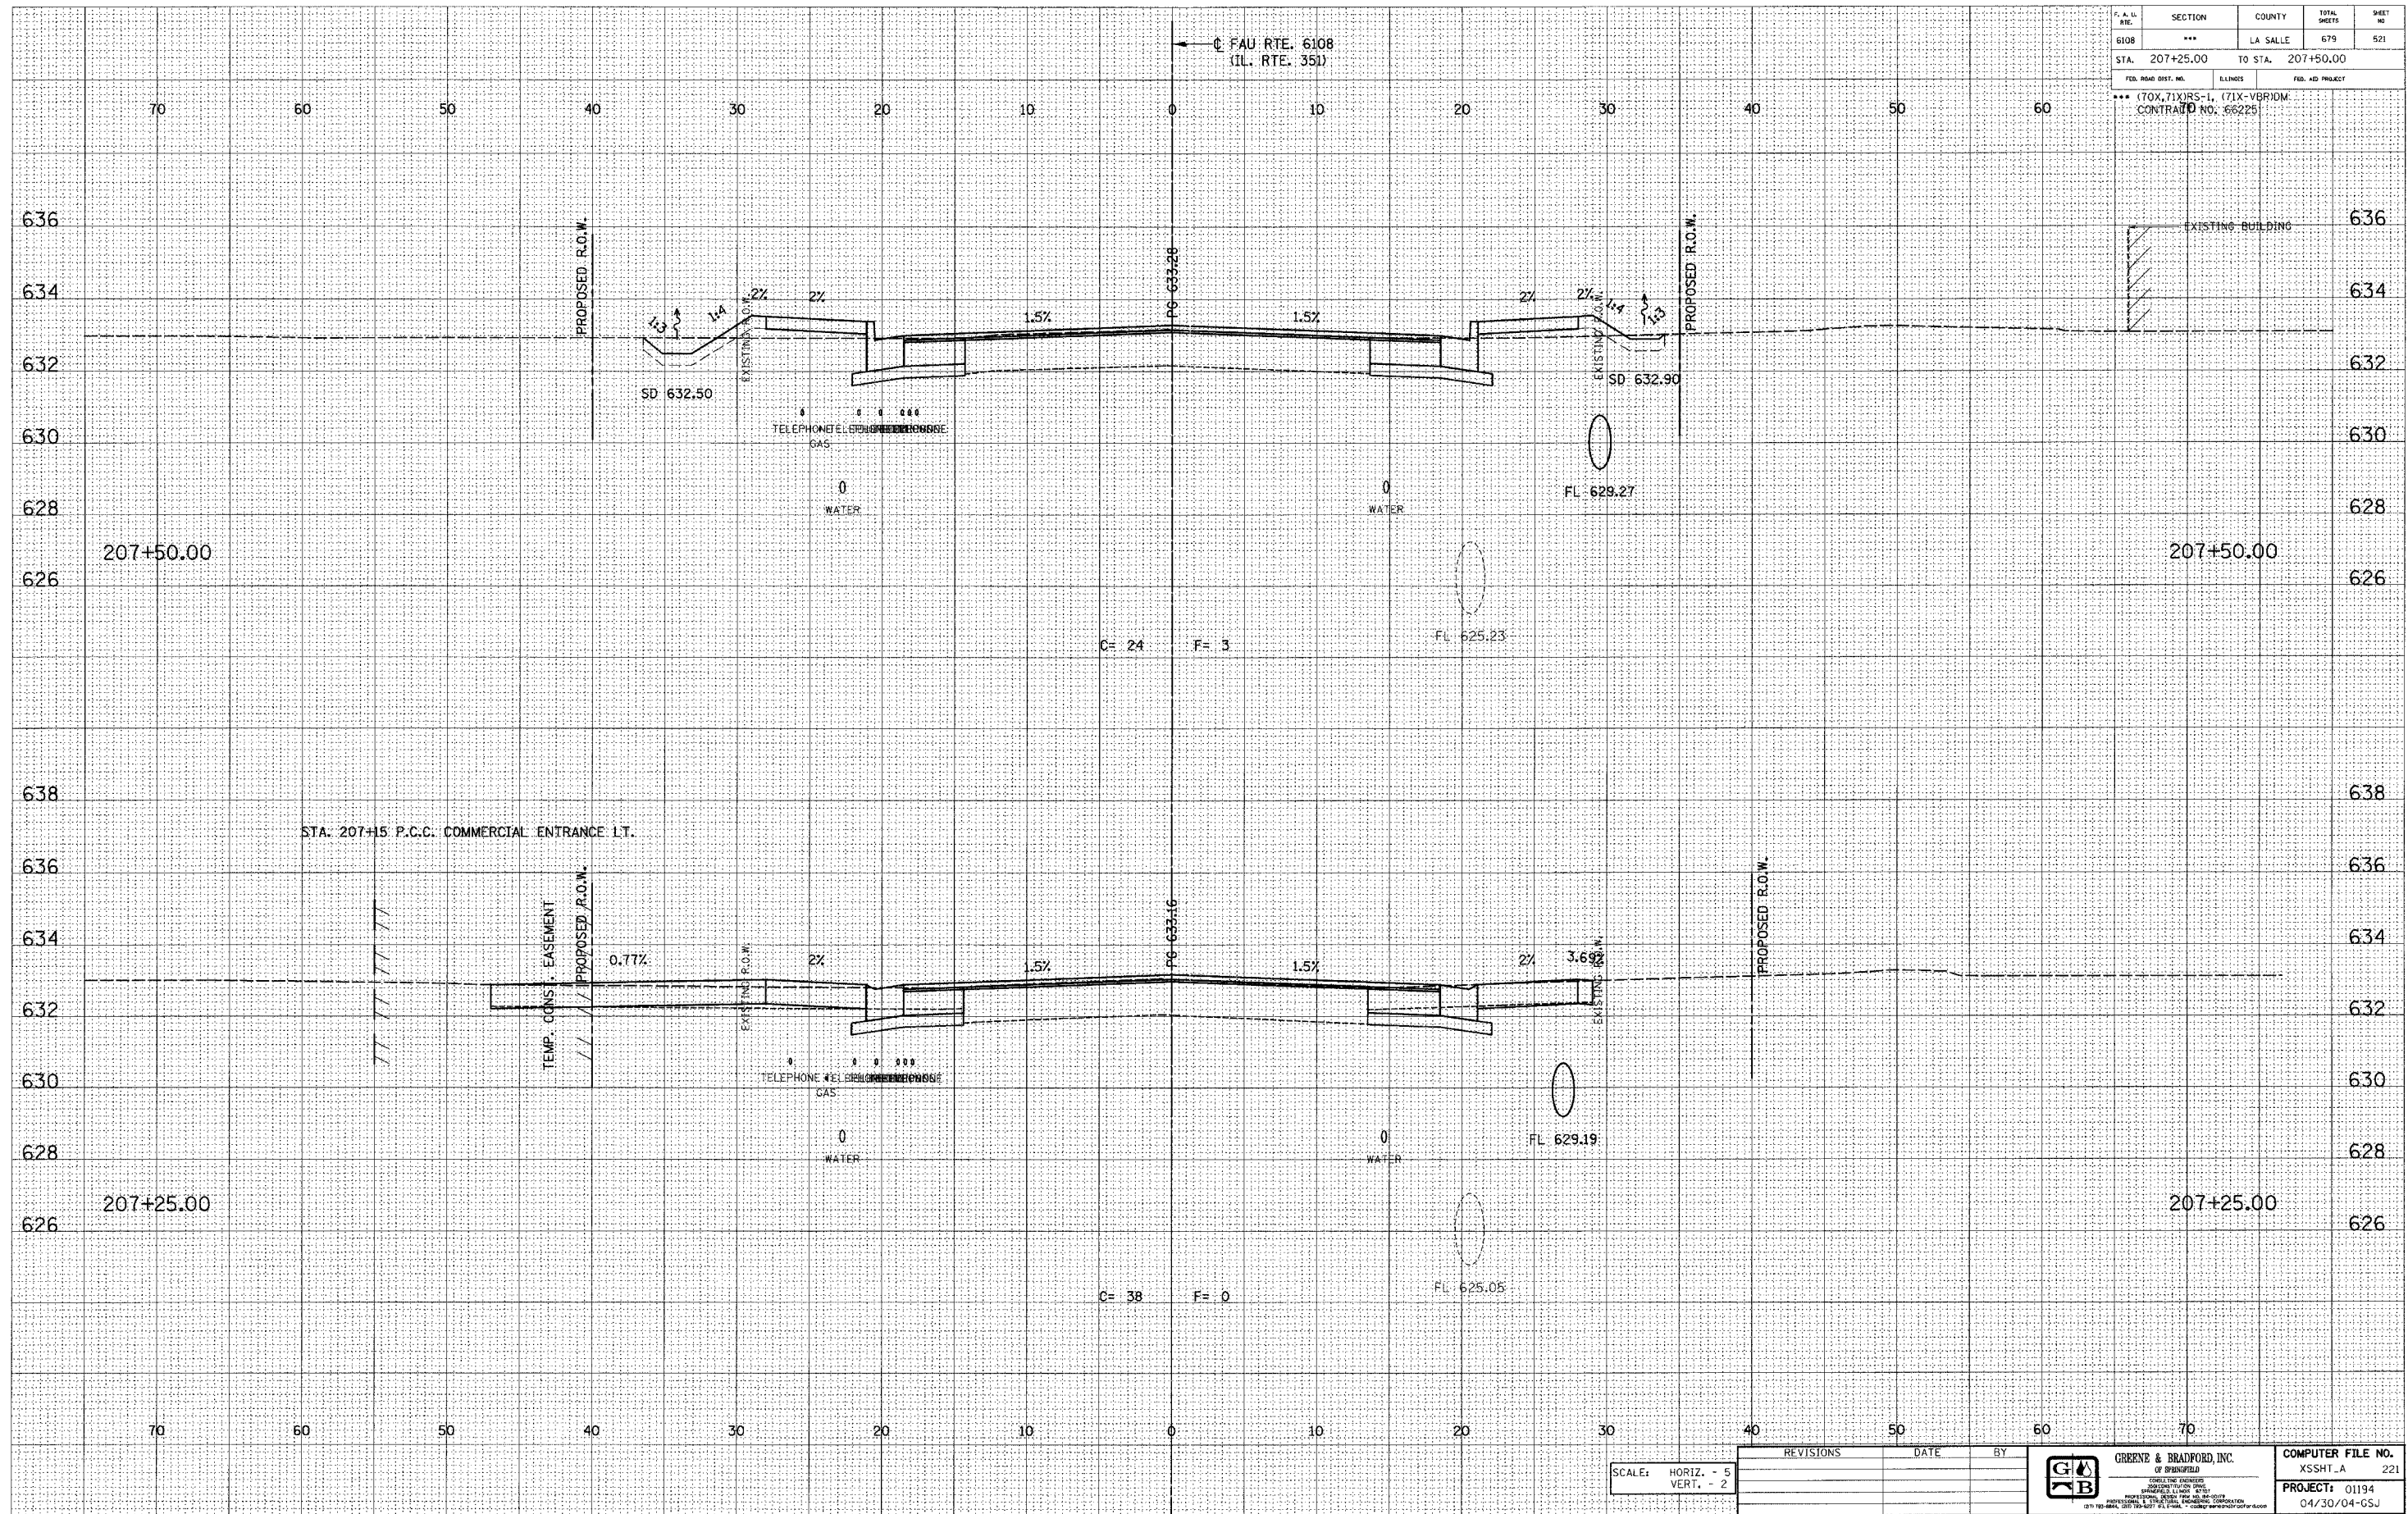

E-XSEC 14 8/25/98

SCALE: HORIZ. - 5
VERT. - 2

REVISIONS	DATE	BY

 GREENE & BRADFORD, INC. OF SPRINGFIELD <small>REGISTERED PROFESSIONAL ENGINEERS STATE OF ILLINOIS LICENSE NO. 021-0000000-0000</small>	COMPUTER FILE NO. XSSH1_A 221
	PROJECT: 01194 04/30/04-GSJ

FAU RTE. 6108 (IL. RTE. 351) LA SALLE CO.