

DESIGN		
INT.	DATE	REASON


DATE

PLOTS & CHECKS		
INT.	DATE	REASON

DATE

CHECKS		
INT.	DATE	REASON

F. A. LA SALLE	SECTION	COUNTY	TOTAL SHEETS	SHEET NO.
6108	***	LA SALLE	679	526
STA. 209+55.76	TO STA. 209+75.00			
FED. ROAD DIST. NO.		ILLINOIS	FED. AID PROJECT	
*** (70X, 71X)RS-1, (71X-VBR)DM				
CONTRACT NO: 66225				

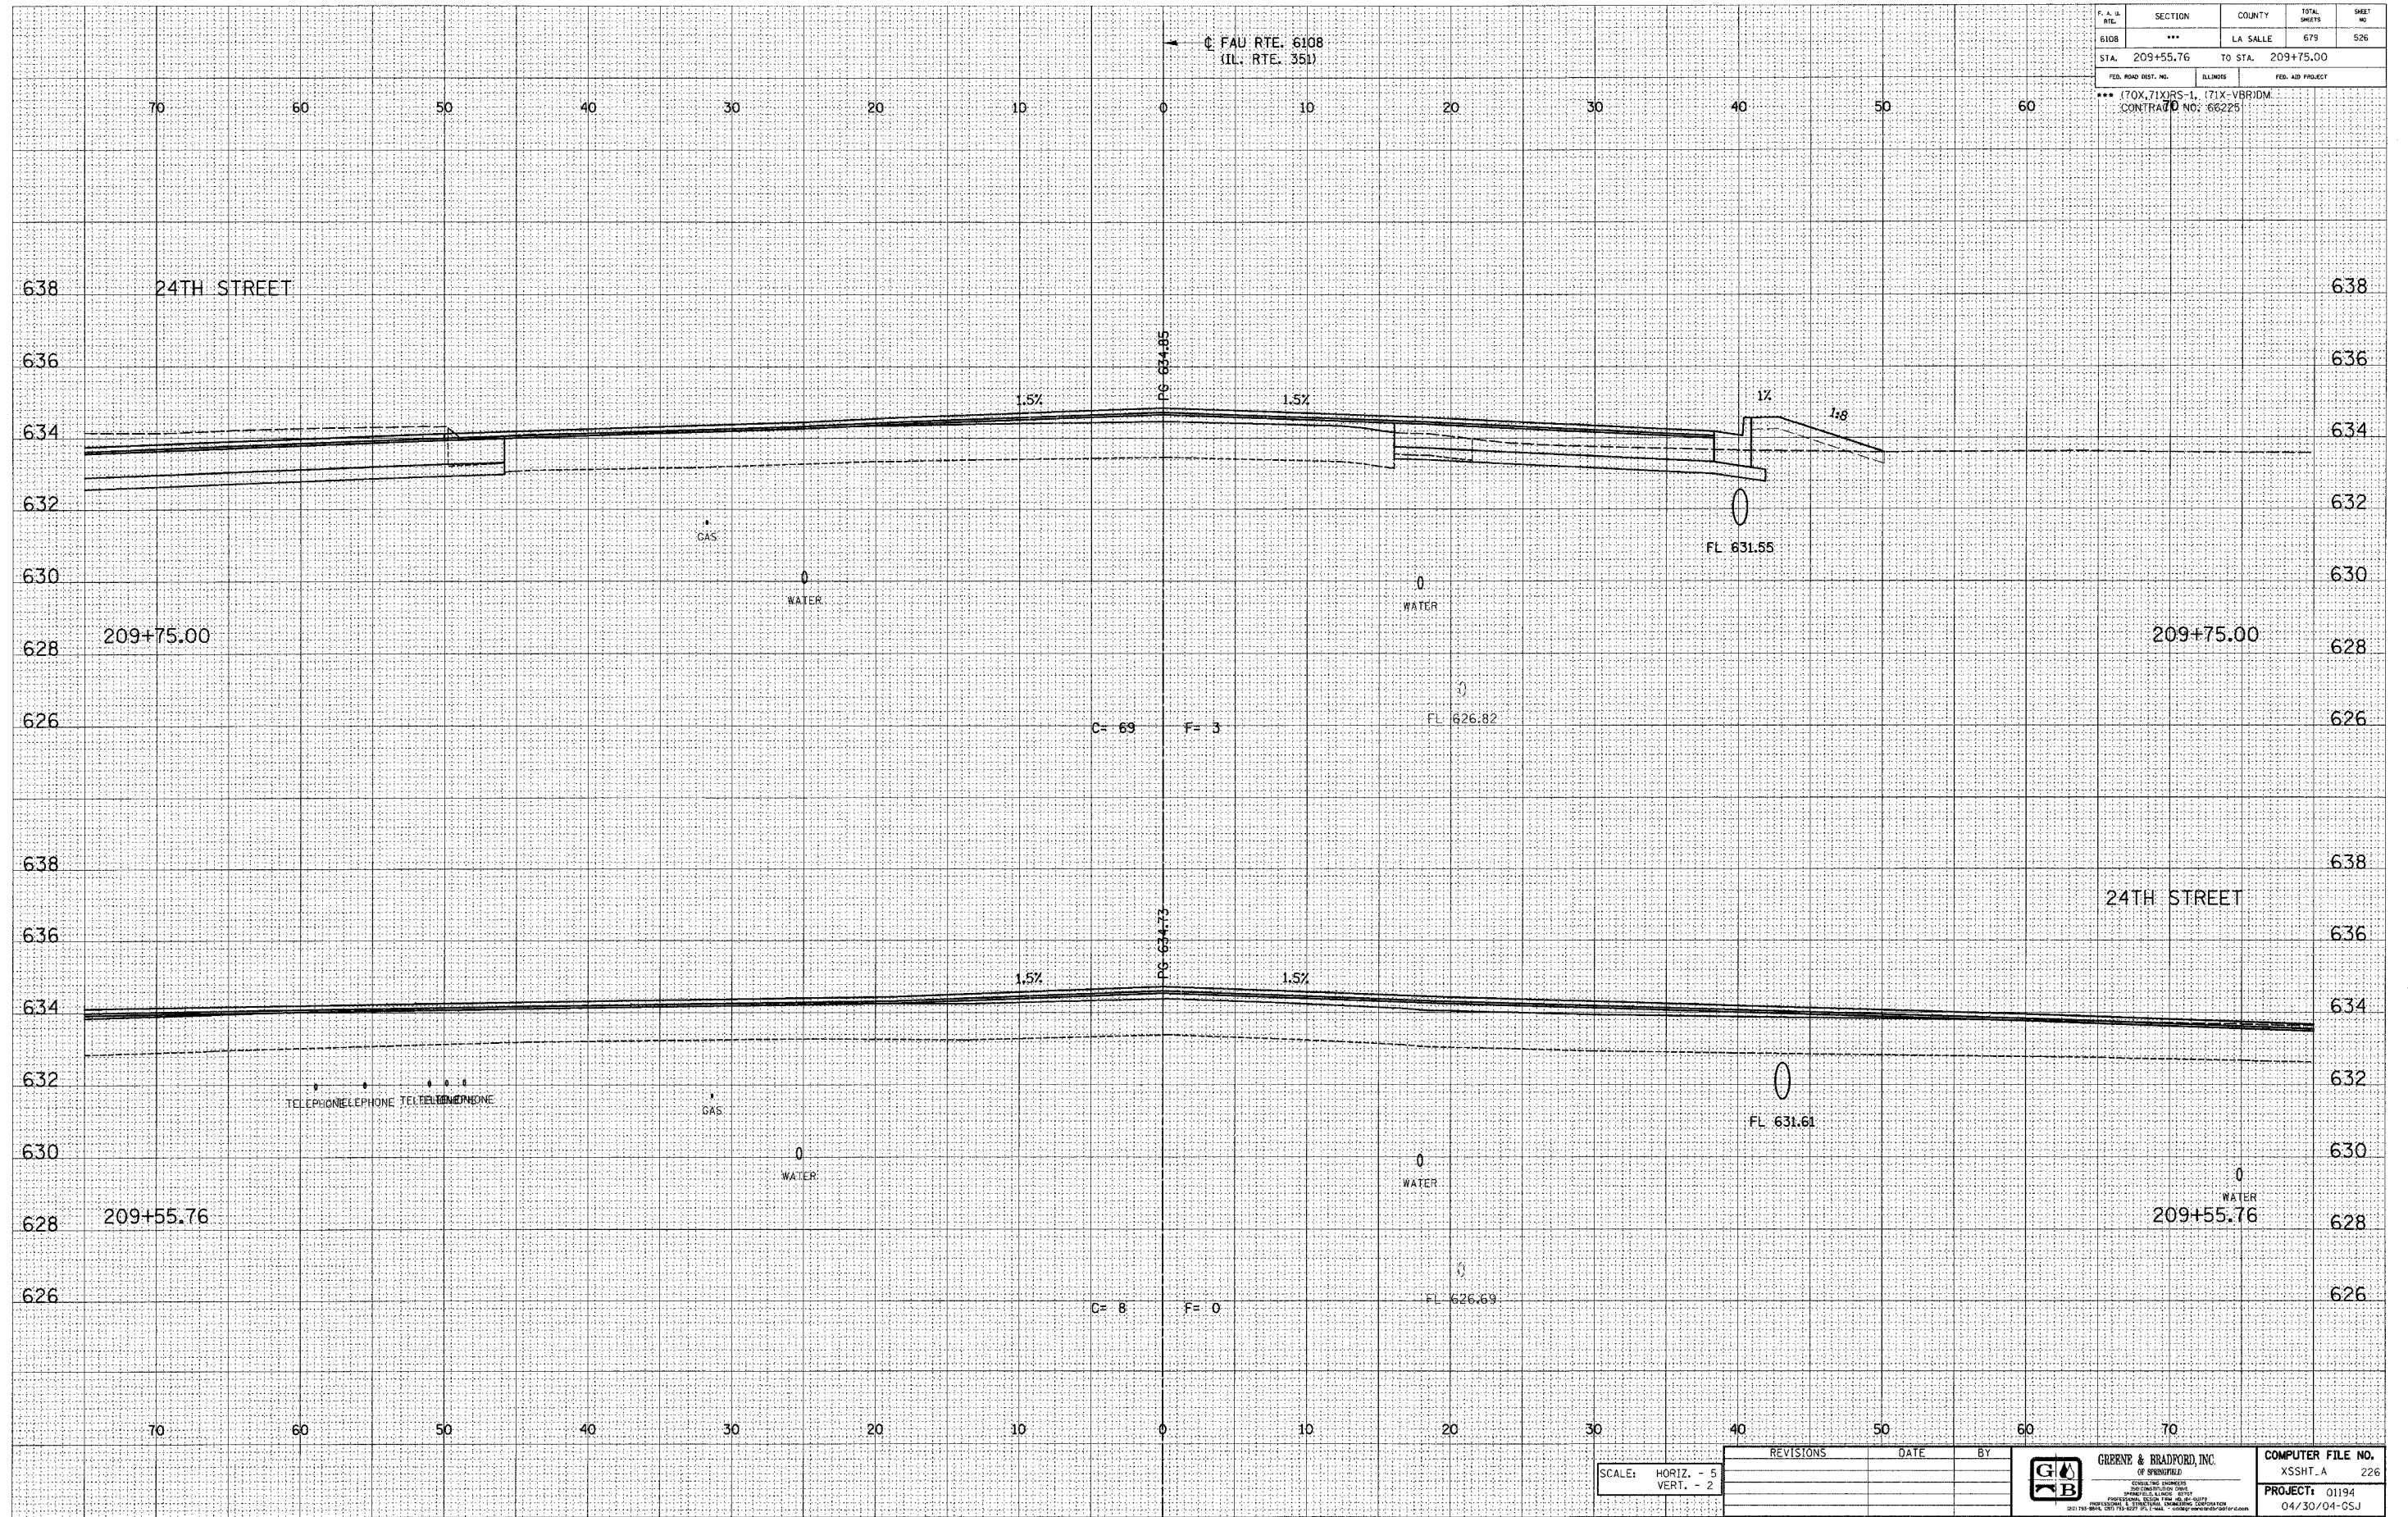

E-XSEC 1:1 8/25/98

SCALE: HORIZ. - 5 VERT. - 2	REVISIONS	DATE	BY
GREENE & BRADFORD, INC. OF SPRINGFIELD			COMPUTER FILE NO. XSSHT_A 226
PROJECT: 01194			04/30/04-CSJ

FAU RTE. 6108 (IL. RTE. 351) LA SALLE CO.