


DESIGN		
INTL.	DATE	REASON

PLOTS & CHECKS			
INTL.	DATE	NO.	REASON

CHECKS		
INTL.	DATE	REASON

F. A. U. REG.	SECTION	COUNTY	TOTAL SHEETS	SHEET NO.
6108	***	LA SALLE	679	545
STA. 217+75.00		TO STA. 218+00.00		
FEB. ROAD DIST. NO.			FEB. RD. PROJ. #	
*** 170X, 71X, RS-1, (71X-VBRIDG) CONTRACT NO. 66225				

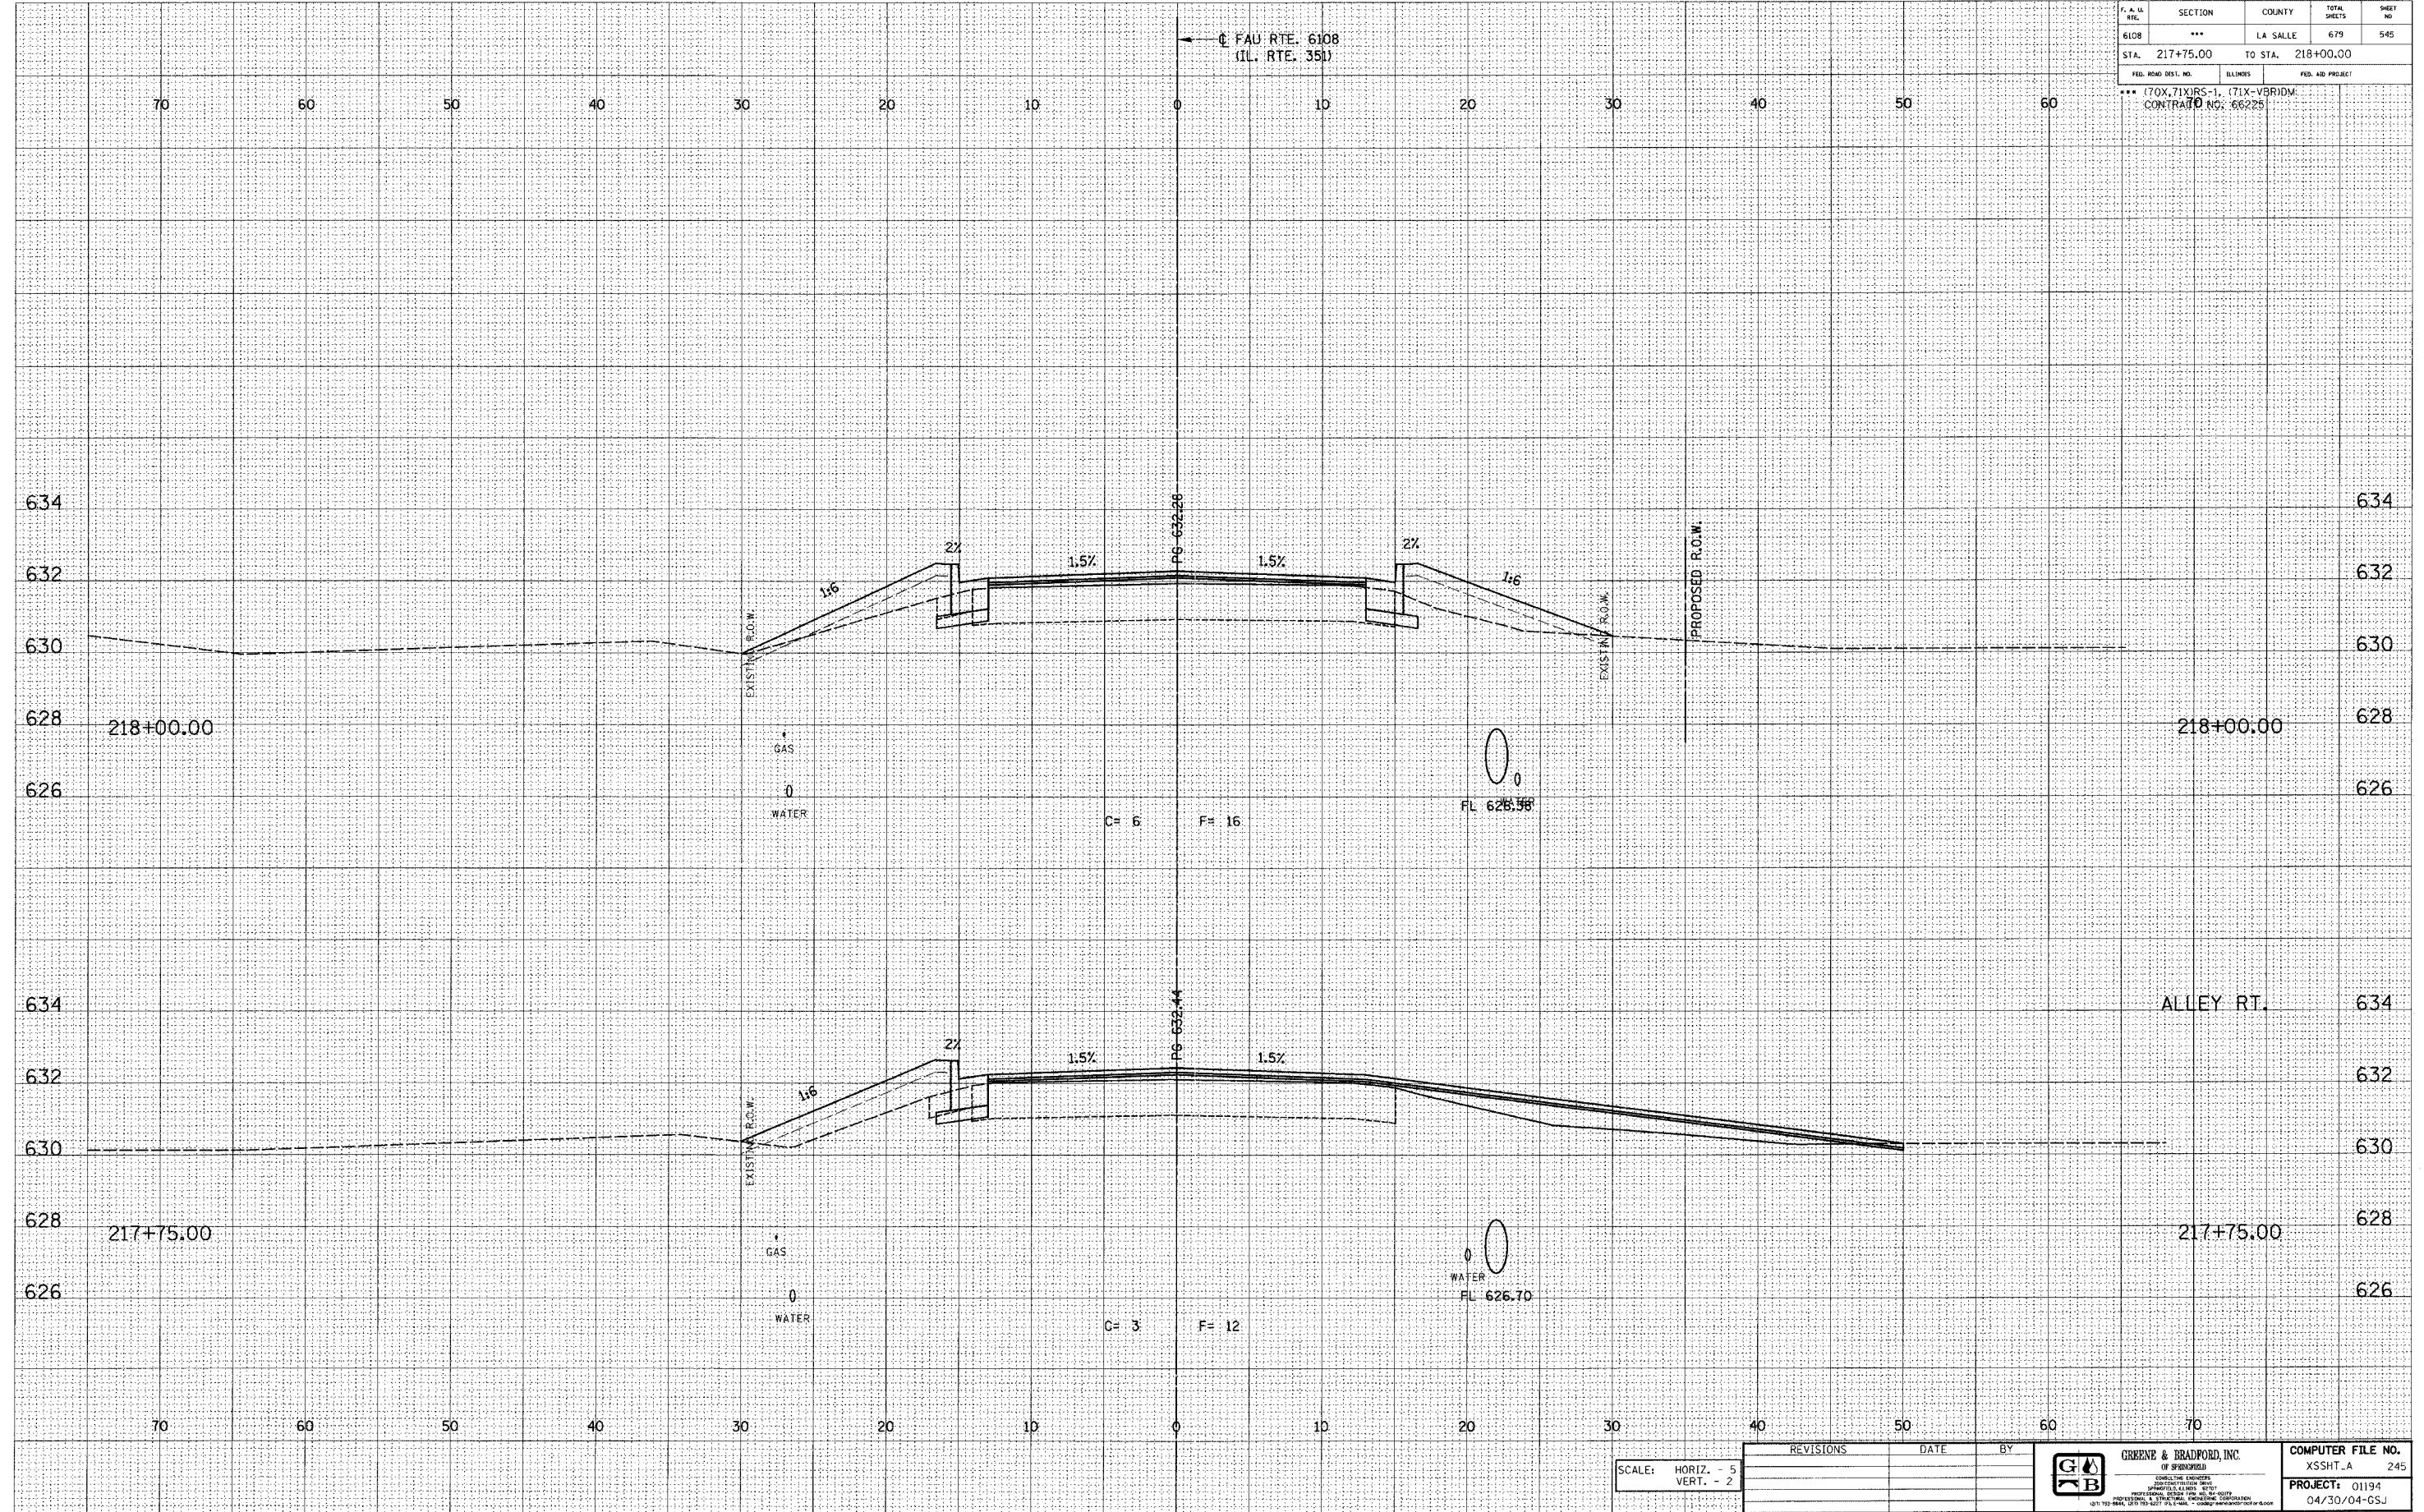

E-XSEC 1:1 8/25/98

SCALE: HORIZ. - 5
VERT. - 2

REVISIONS	DATE	BY

GREENE & BRADFORD, INC.
 OF SPRINGFIELD
 SURVEYING ENGINEERS
 PROFESSIONAL SERVICE
 1371 1/2 ROAD, 127910 4277 9/4 2004
 PROJECT: 01194
 04/30/04-GSJ

\\SOUTH\PRJ\LABS\12-1-04\154.dwg 3/27/2005 3:34:38 PM User = gmgj