

DESIGN		
INT.	DATE	REASON


DATE	BY

PLOTS & CHECKS			
INT.	DATE	NO.	REASON

DATE	BY

CHECKS		
INT.	DATE	REASON

F.A.U. RTE.	SECTION	COUNTY	TOTAL SHEETS	SHEET NO.
6108	***	LA SALLE	679	555
STA. 221+75.00	TO STA. 222+00.00			
FED. ROAD DIST. NO.			FED. AID PROJECT	
*** (70X,71X)RS-1, (71X-VBR)DM				
CONTRACT NO. 66225				

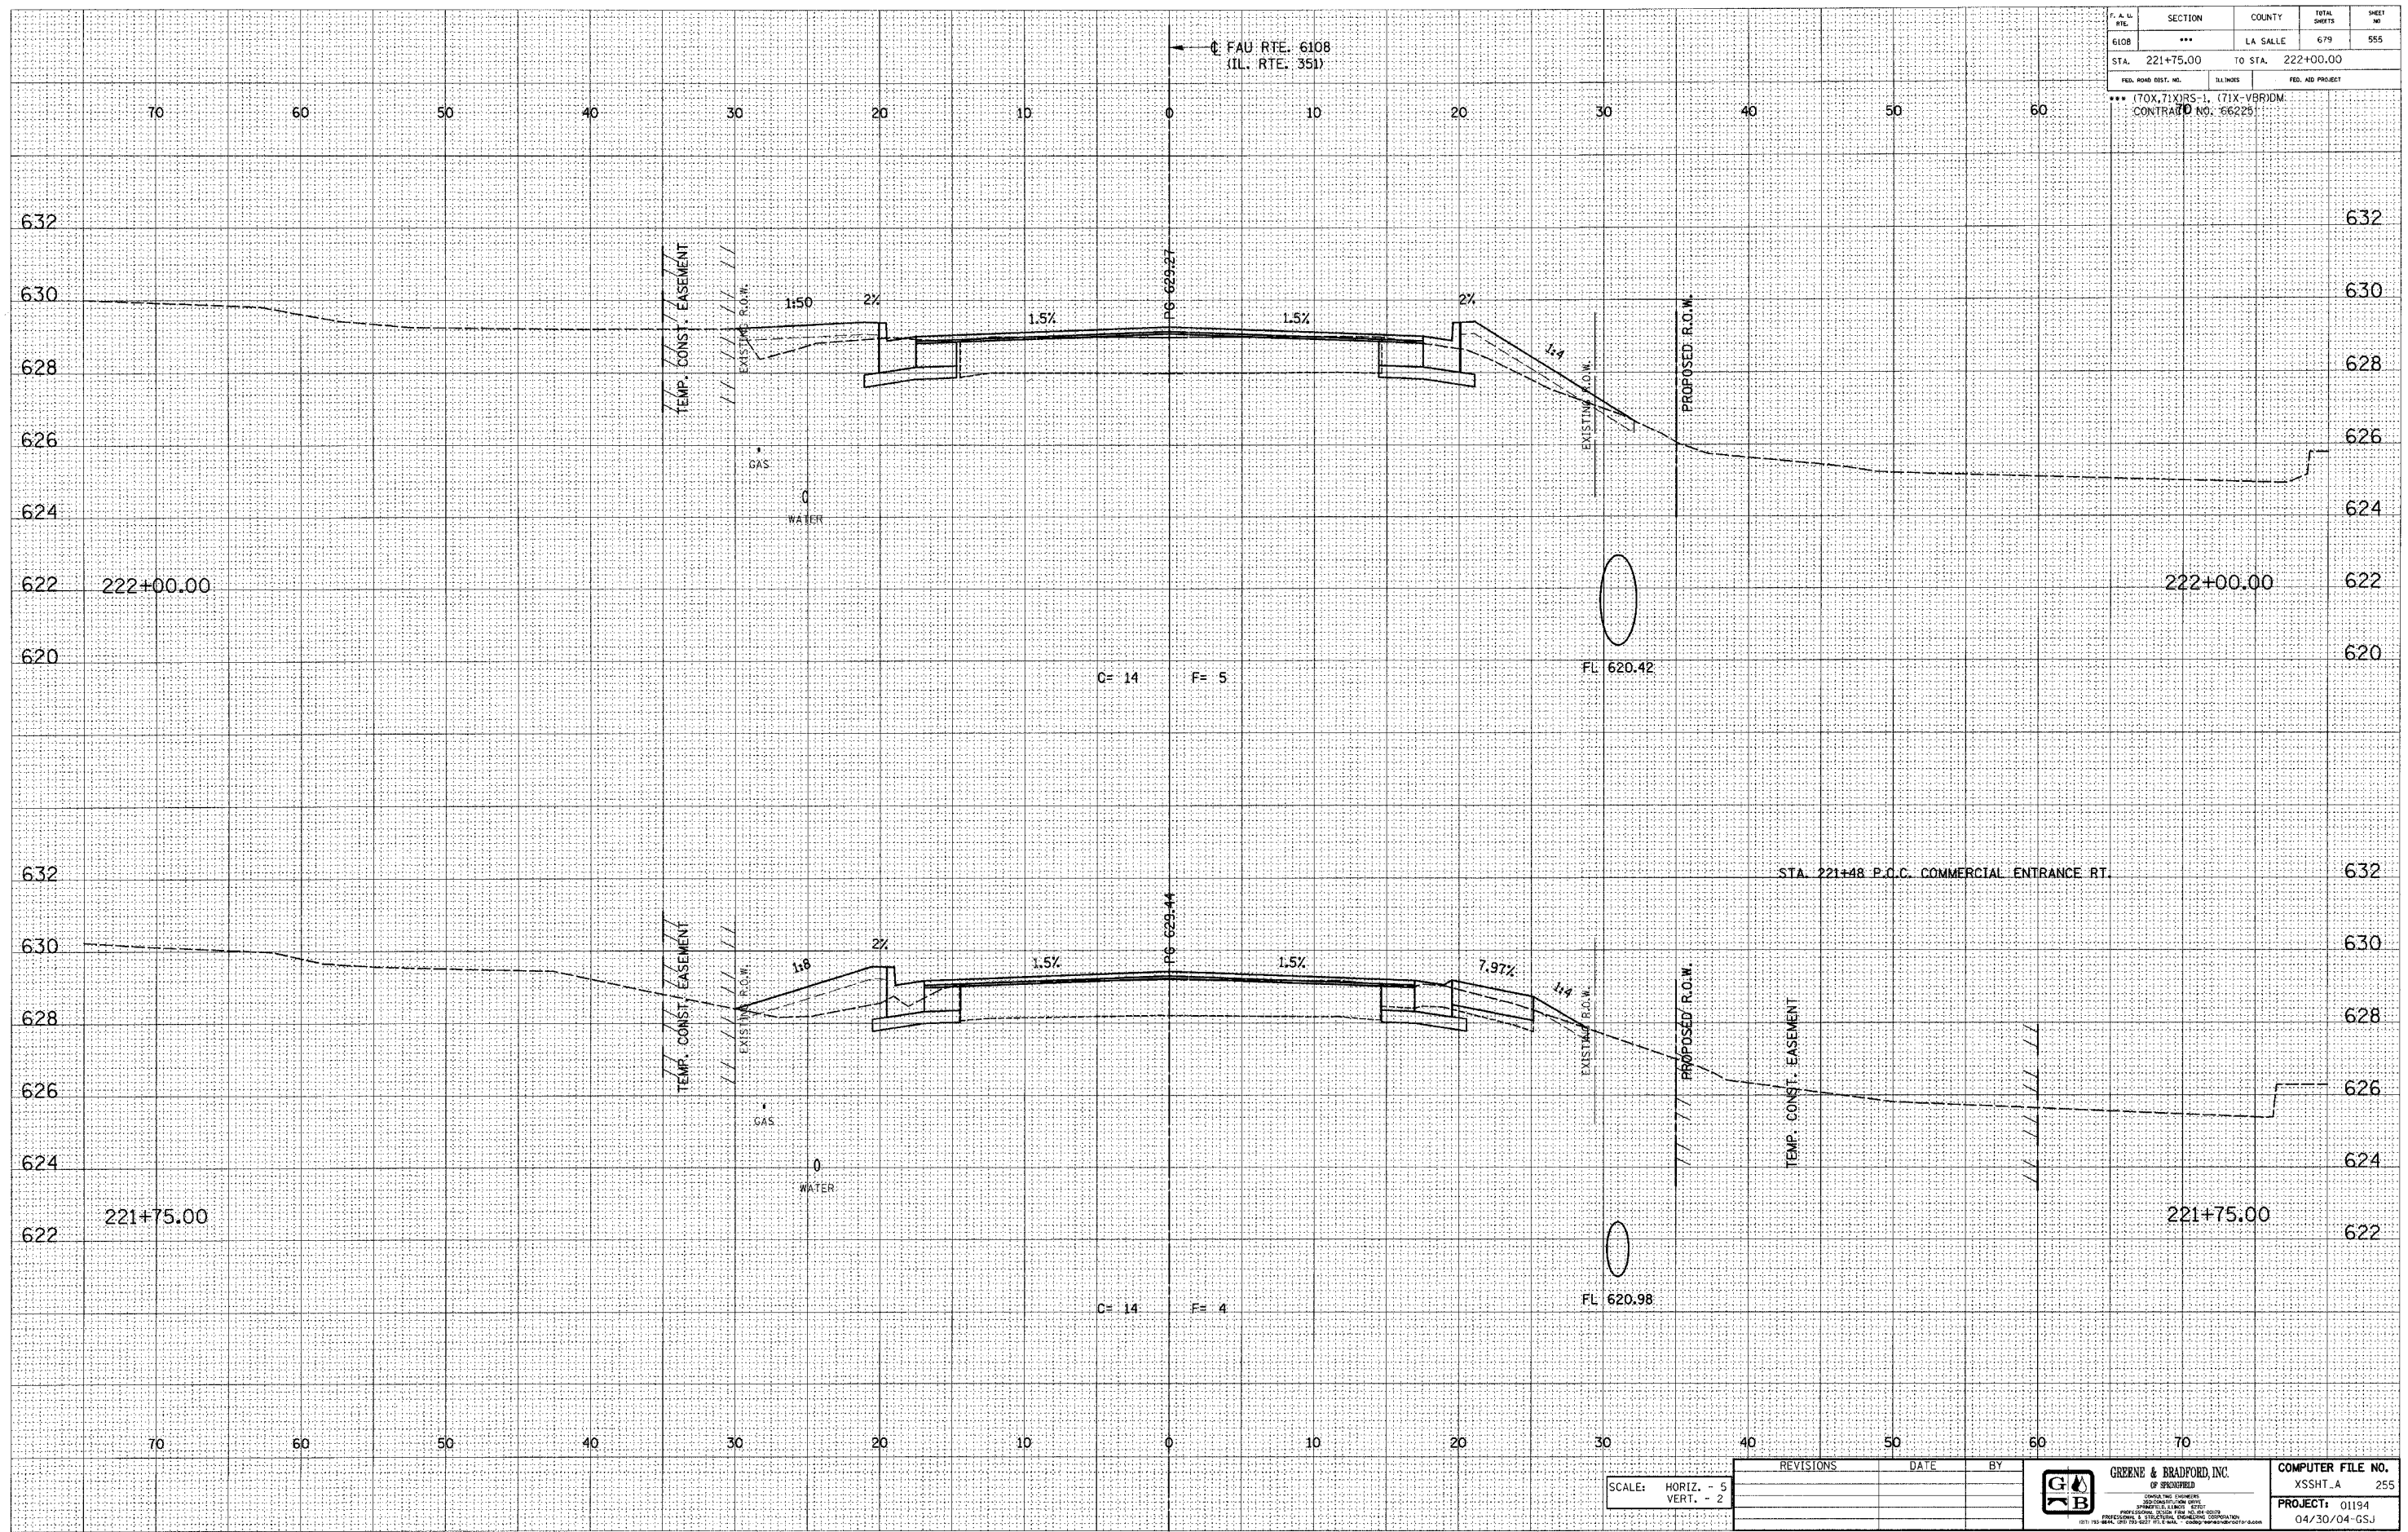

E-XSEC 1:1 8/25/98

SCALE: HORIZ. - 5  
VERT. - 2

REVISIONS	DATE	BY



COMPUTER FILE NO.  
XSSHT\_A 255  
PROJECT: 01194  
04/30/04-GSJ