


DESIGN		
INT.	DATE	REASON

DATE	BY

PLOTS & CHECKS		
INT.	DATE	REASON

DATE	BY

CHECKS		
INT.	DATE	REASON

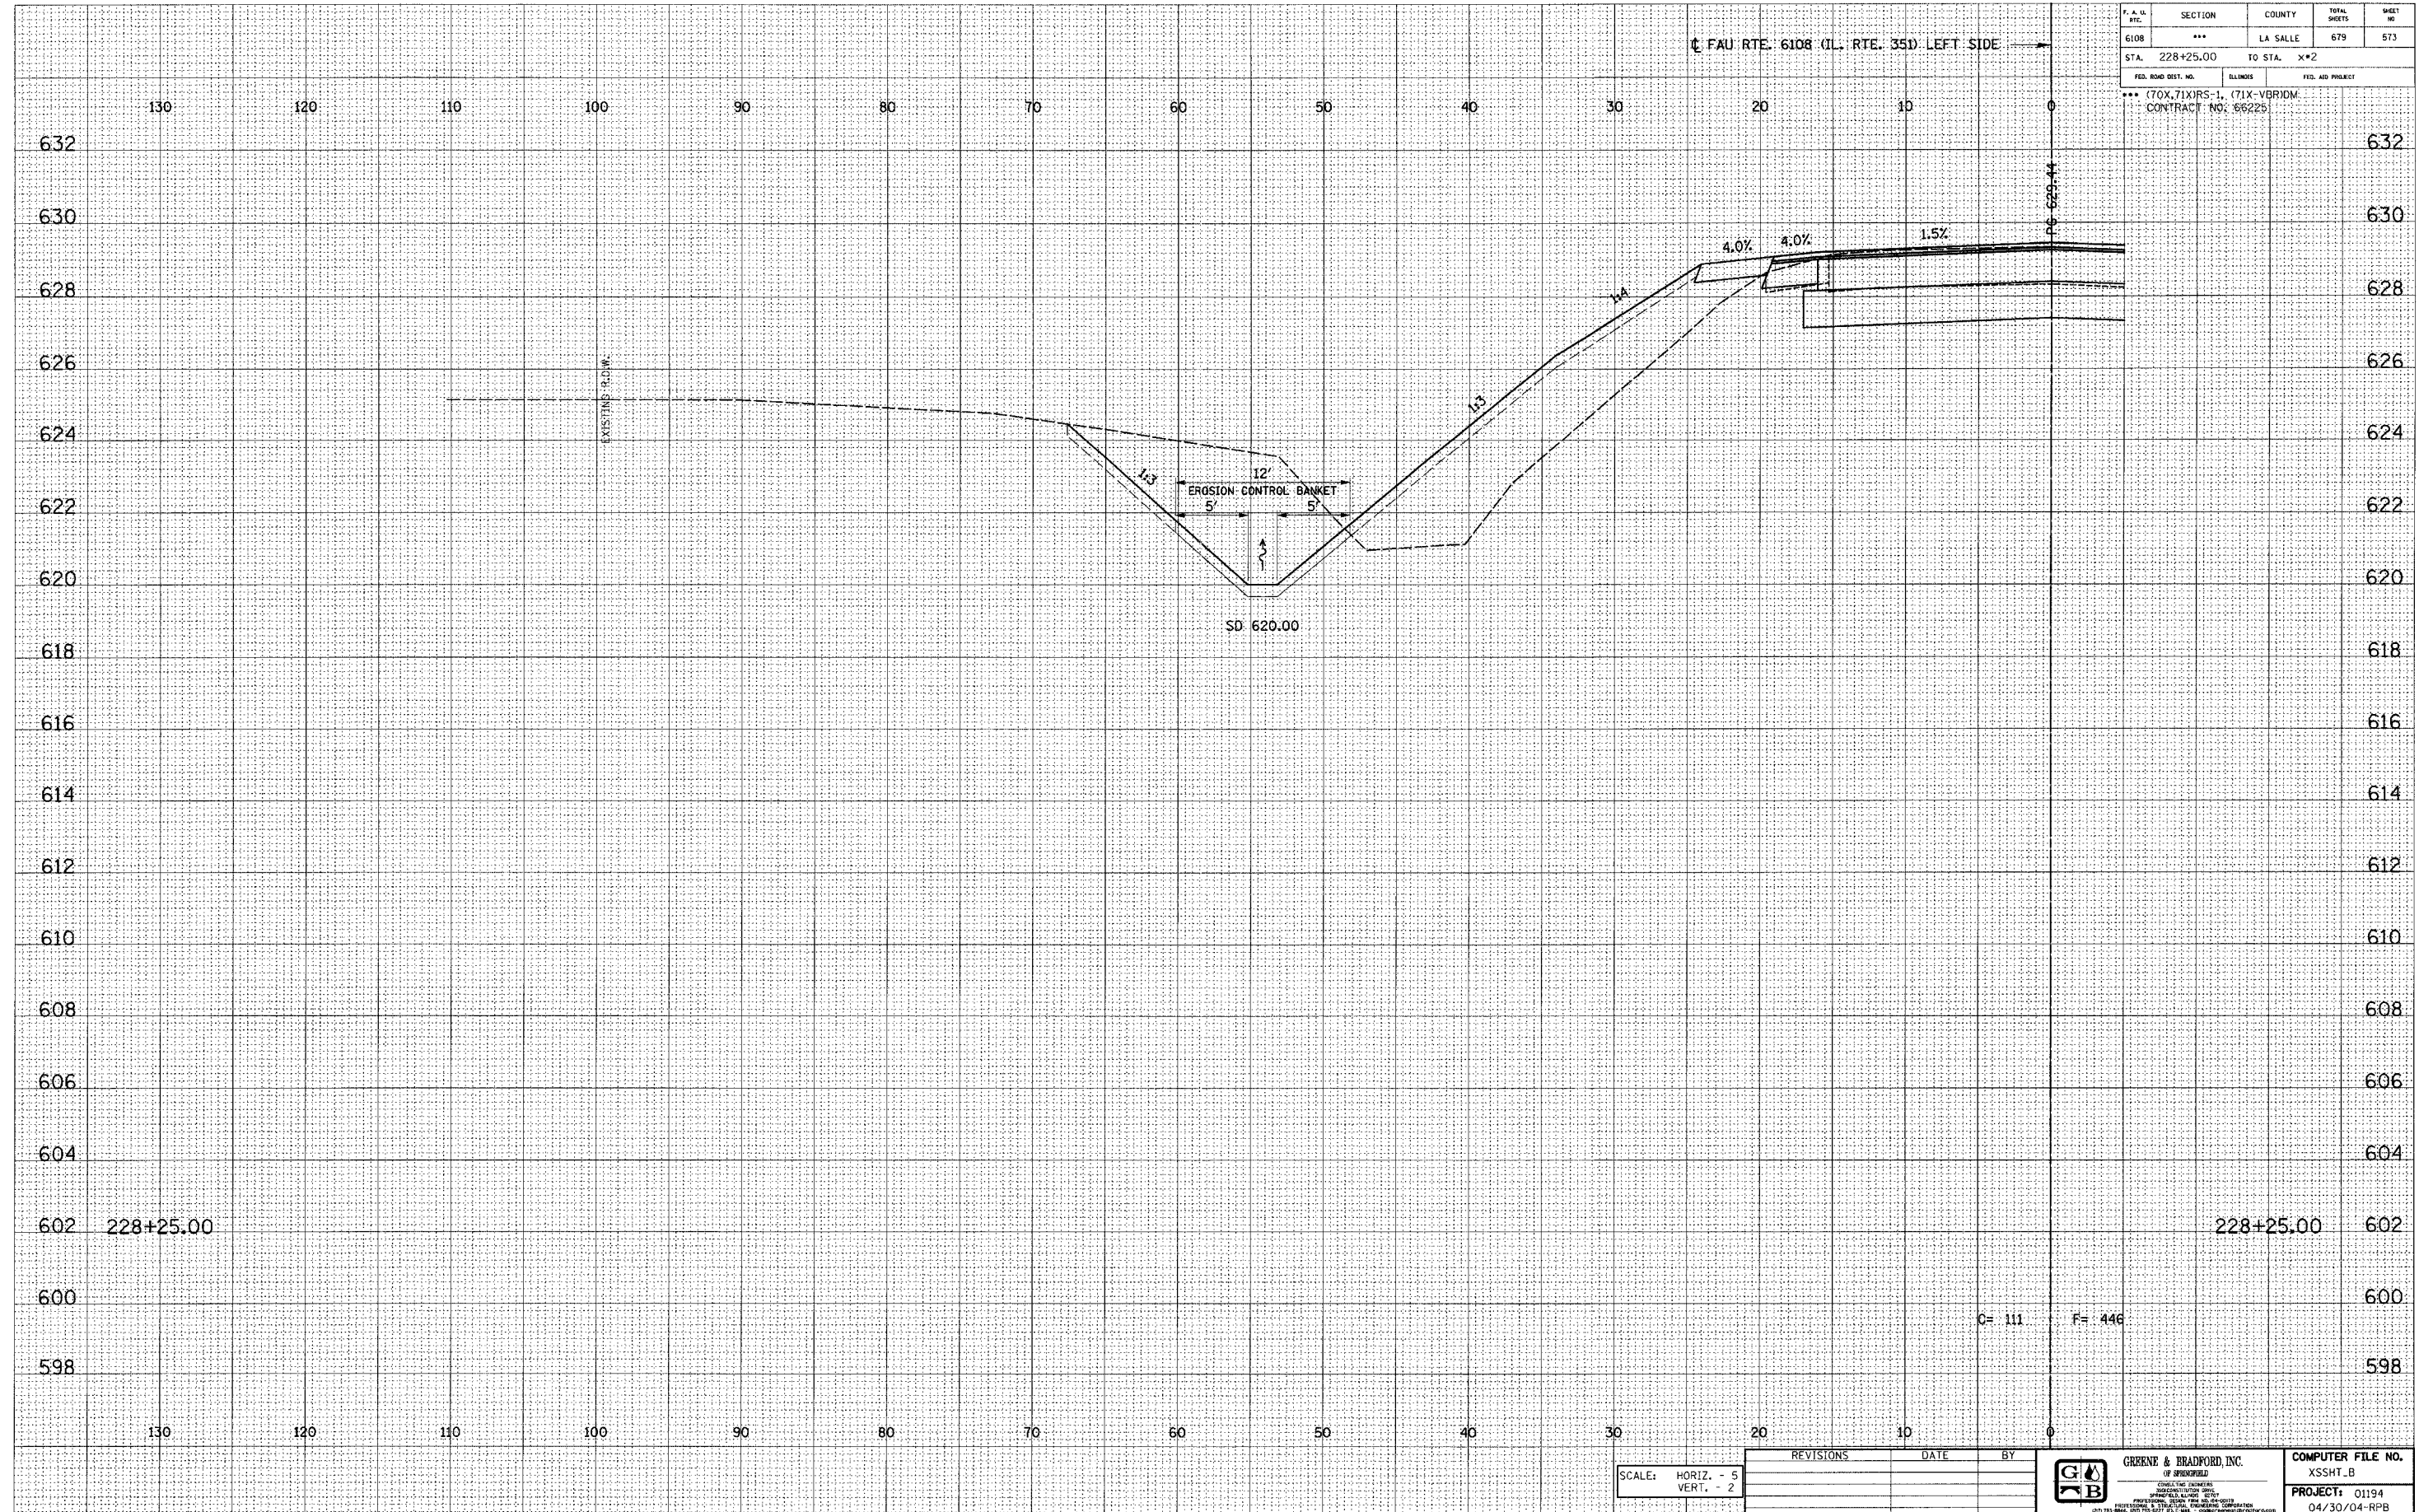

F. A. U. R.T.E.	SECTION	COUNTY	TOTAL SHEETS	SHEET NO.
6108	***	LA SALLE	679	573
STA. 228+25.00		TO STA. X*2		
FED. ROAD DIST. NO.		ILLINOIS	FED. AID PROJECT	
*** (70X,71X)RS-1, (71X-VBR)DM CONTRACT NO. 66225				

SCALE: HORIZ. - 5  
VERT. - 2

REVISIONS	DATE	BY

**GREENE & BRADFORD, INC.**  
OF SPRINGFIELD  
ILLINOIS  
CONSULTING ENGINEERS  
PROFESSIONAL ENGINEERS  
1211 1/2 8th St. Springfield, IL 62761  
TEL: 217-223-1111 FAX: 217-223-1112

COMPUTER FILE NO.
XSSHT_B
PROJECT: 01194
04/30/04-RPB

E-XSEC 1:1 8/25/98

FAU RTE. 6108 (IL. RTE. 351) LA SALLE CO.