


DESIGN		
INT.	DATE	REASON

PLOTS & CHECKS			
INT.	DATE	NO.	REASON

CHECKS		
INT.	DATE	REASON

F.A.S. NO.	SECTION	COUNTY	TOTAL SHEETS	SHEET NO.
6108	***	LA SALLE	679	591
STA. 230+25.00 TO STA. x+2				
FED. ROAD DIST. NO.		ILLINOIS	FED. AID PROJECT	
*** (70X, 71X)RS-1, (71X-V)RDM.				
CONTRACT NO. 66225				

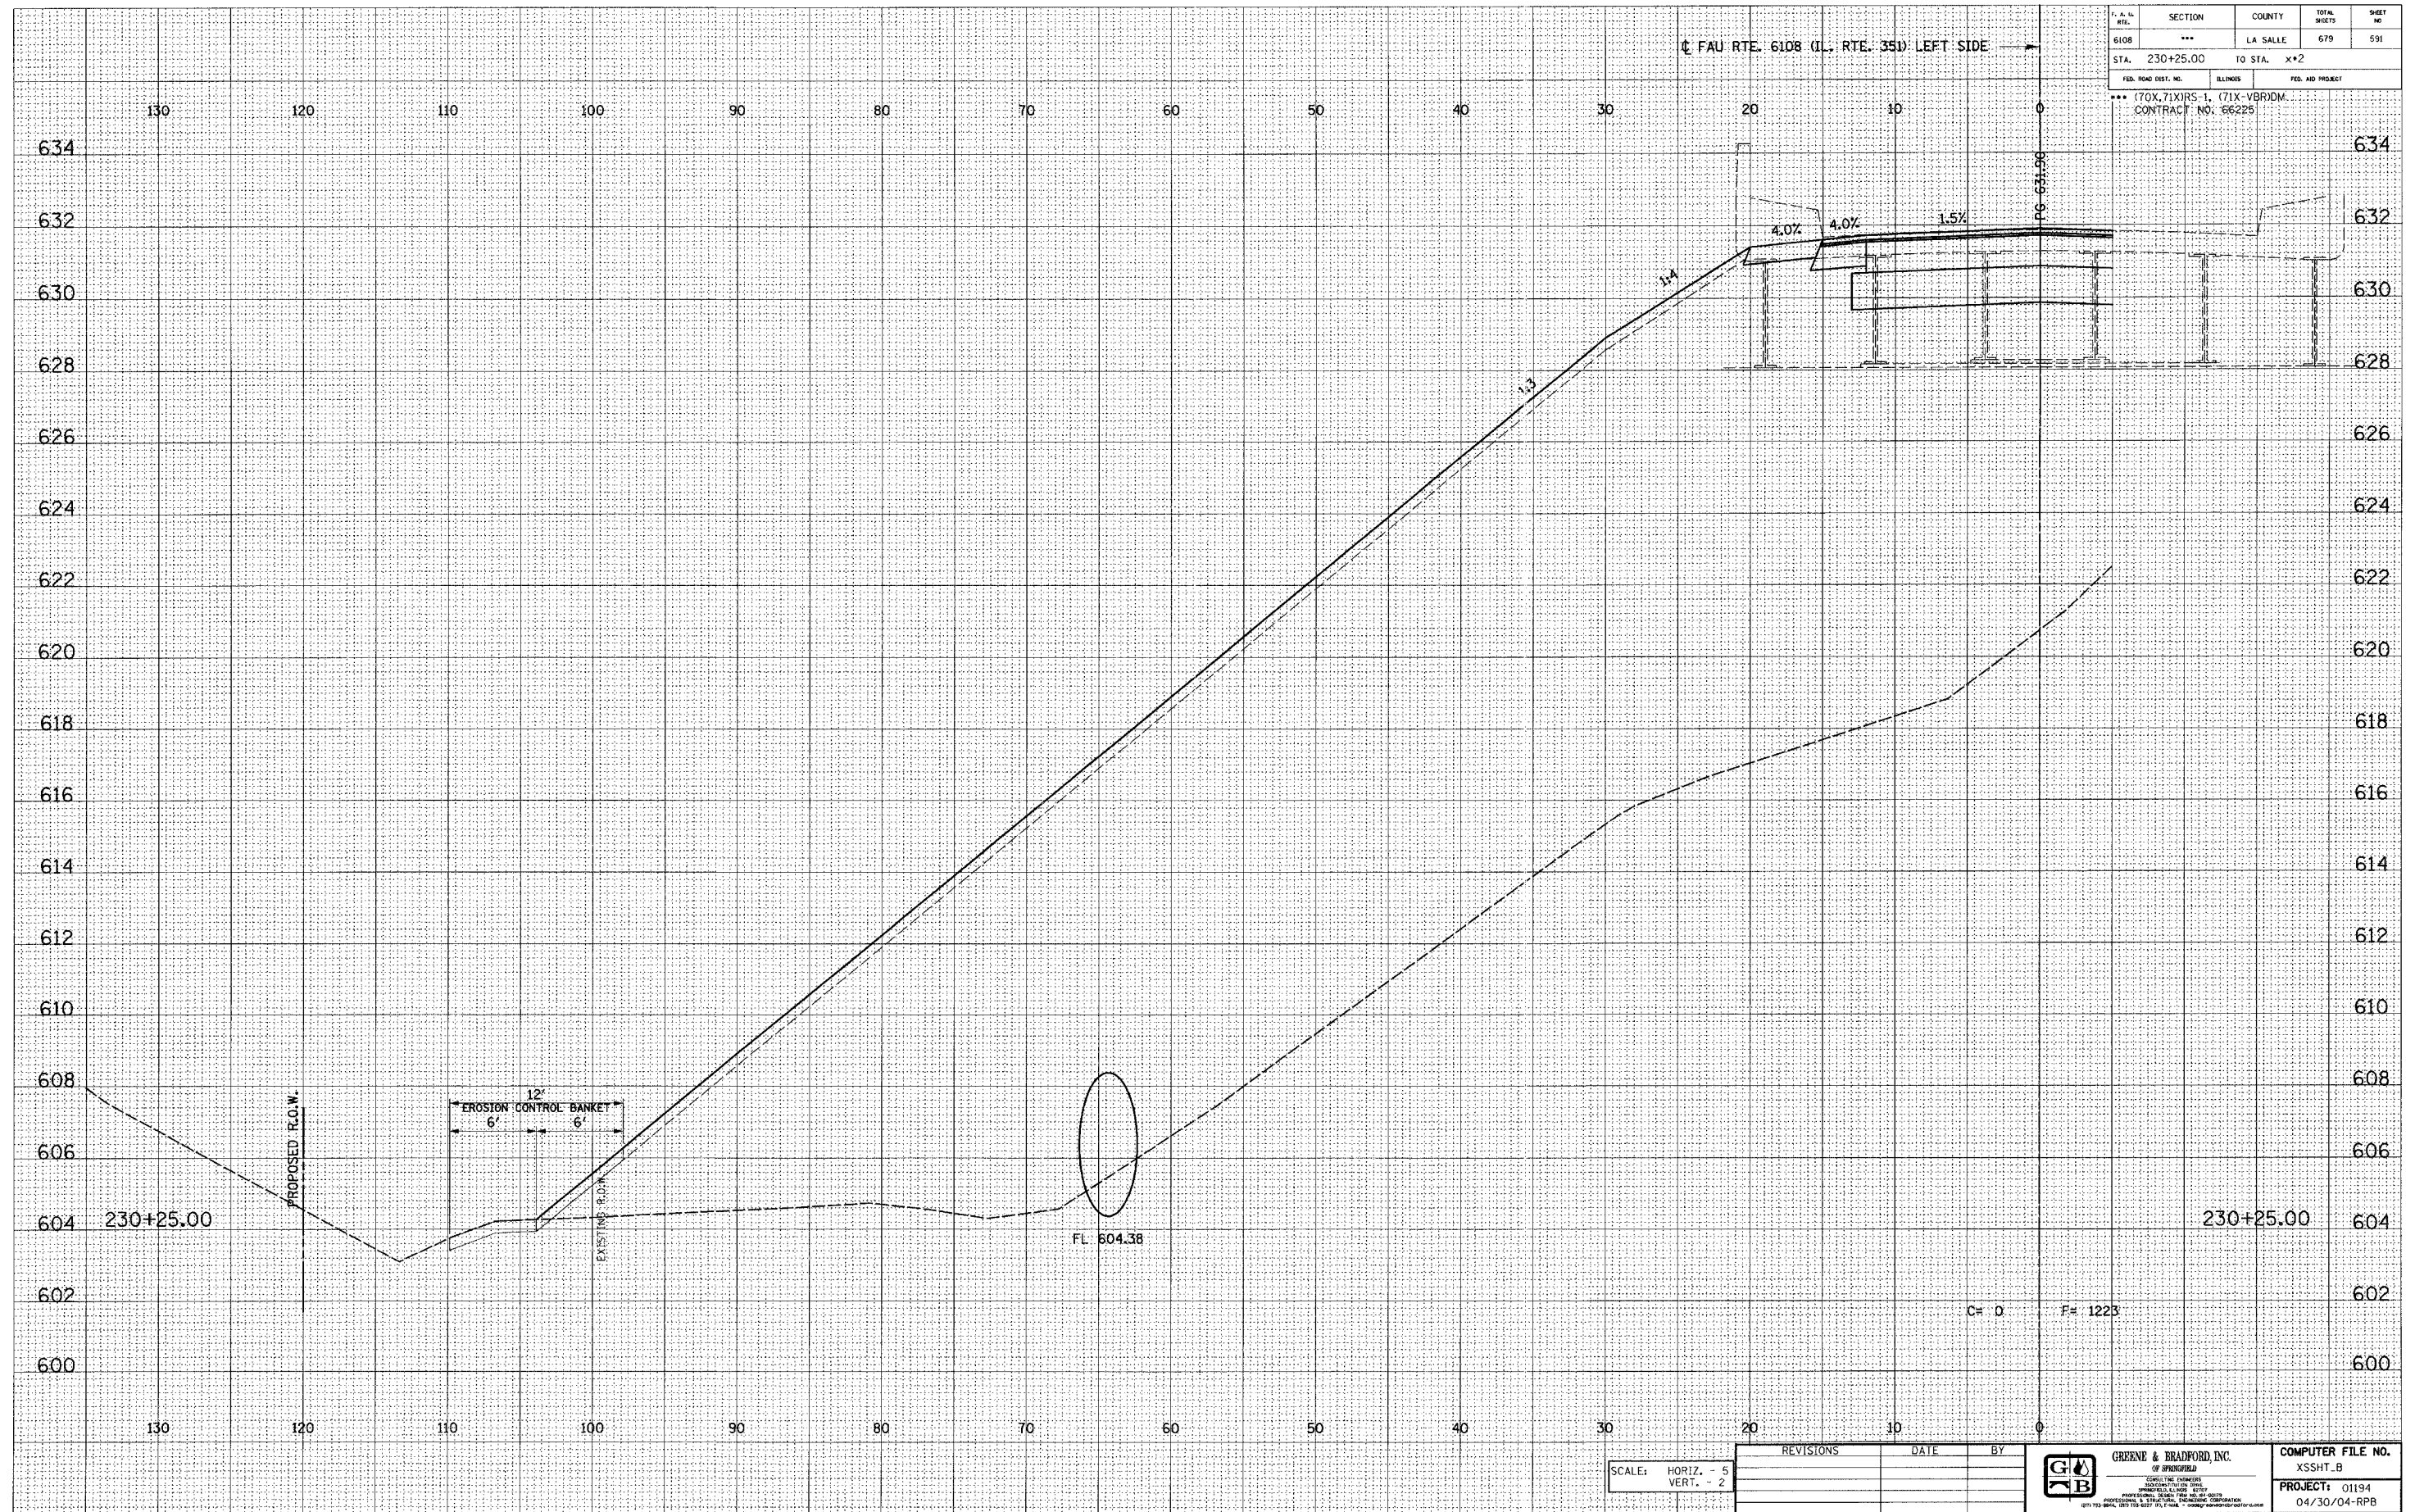

SCALE: HORIZ. - 5
VERT. - 2

REVISIONS	DATE	BY



GREENE & BRADFORD, INC.
OF SPRINGFIELD
ENGINEERS, ARCHITECTS, SURVEYORS
PROFESSIONAL DESIGN FIRM REGISTERED
UNDER THE STATE PROFESSIONAL REGULATION ACT
1975 ILL. S.B. 207 AS AMENDED

COMPUTER FILE NO.
XSSHT_B
PROJECT: 01194
04/30/04-RPB

E-XSEC 1:1 8/25/98

FAU RTE. 6108 (IL. RTE. 351) LA SALLE CO.