

DESIGN		
INT.	DATE	REASON

BY	DATE

FINISH SURVEY  
SHEET NO.

SUBMITTED PLOTTED  
NOTE BOOK TEMP. DATE  
AREAS CHECKED

PLOTS & CHECKS			
INT.	DATE	NO.	REASON


BY	DATE

ORIGINAL SURVEY  
SHEET NO.

SUBMITTED PLOTTED  
NOTE BOOK TEMP. DATE  
AREAS CHECKED

CHECKS		
INT.	DATE	REASON

F.A.S. FILE	SECTION	COUNTY	TOTAL SHEETS	SHEET NO
6108	***	LA SALLE	679	592
STA. 230+25.00		TO STA. X*2		
FED. ROAD DIST. NO.		ILLINOIS	FED. AID PROJECT	
130-130-1-1		(71X-V8)10M	140	
130-130-1-1		CONTRACT NO. 662340		

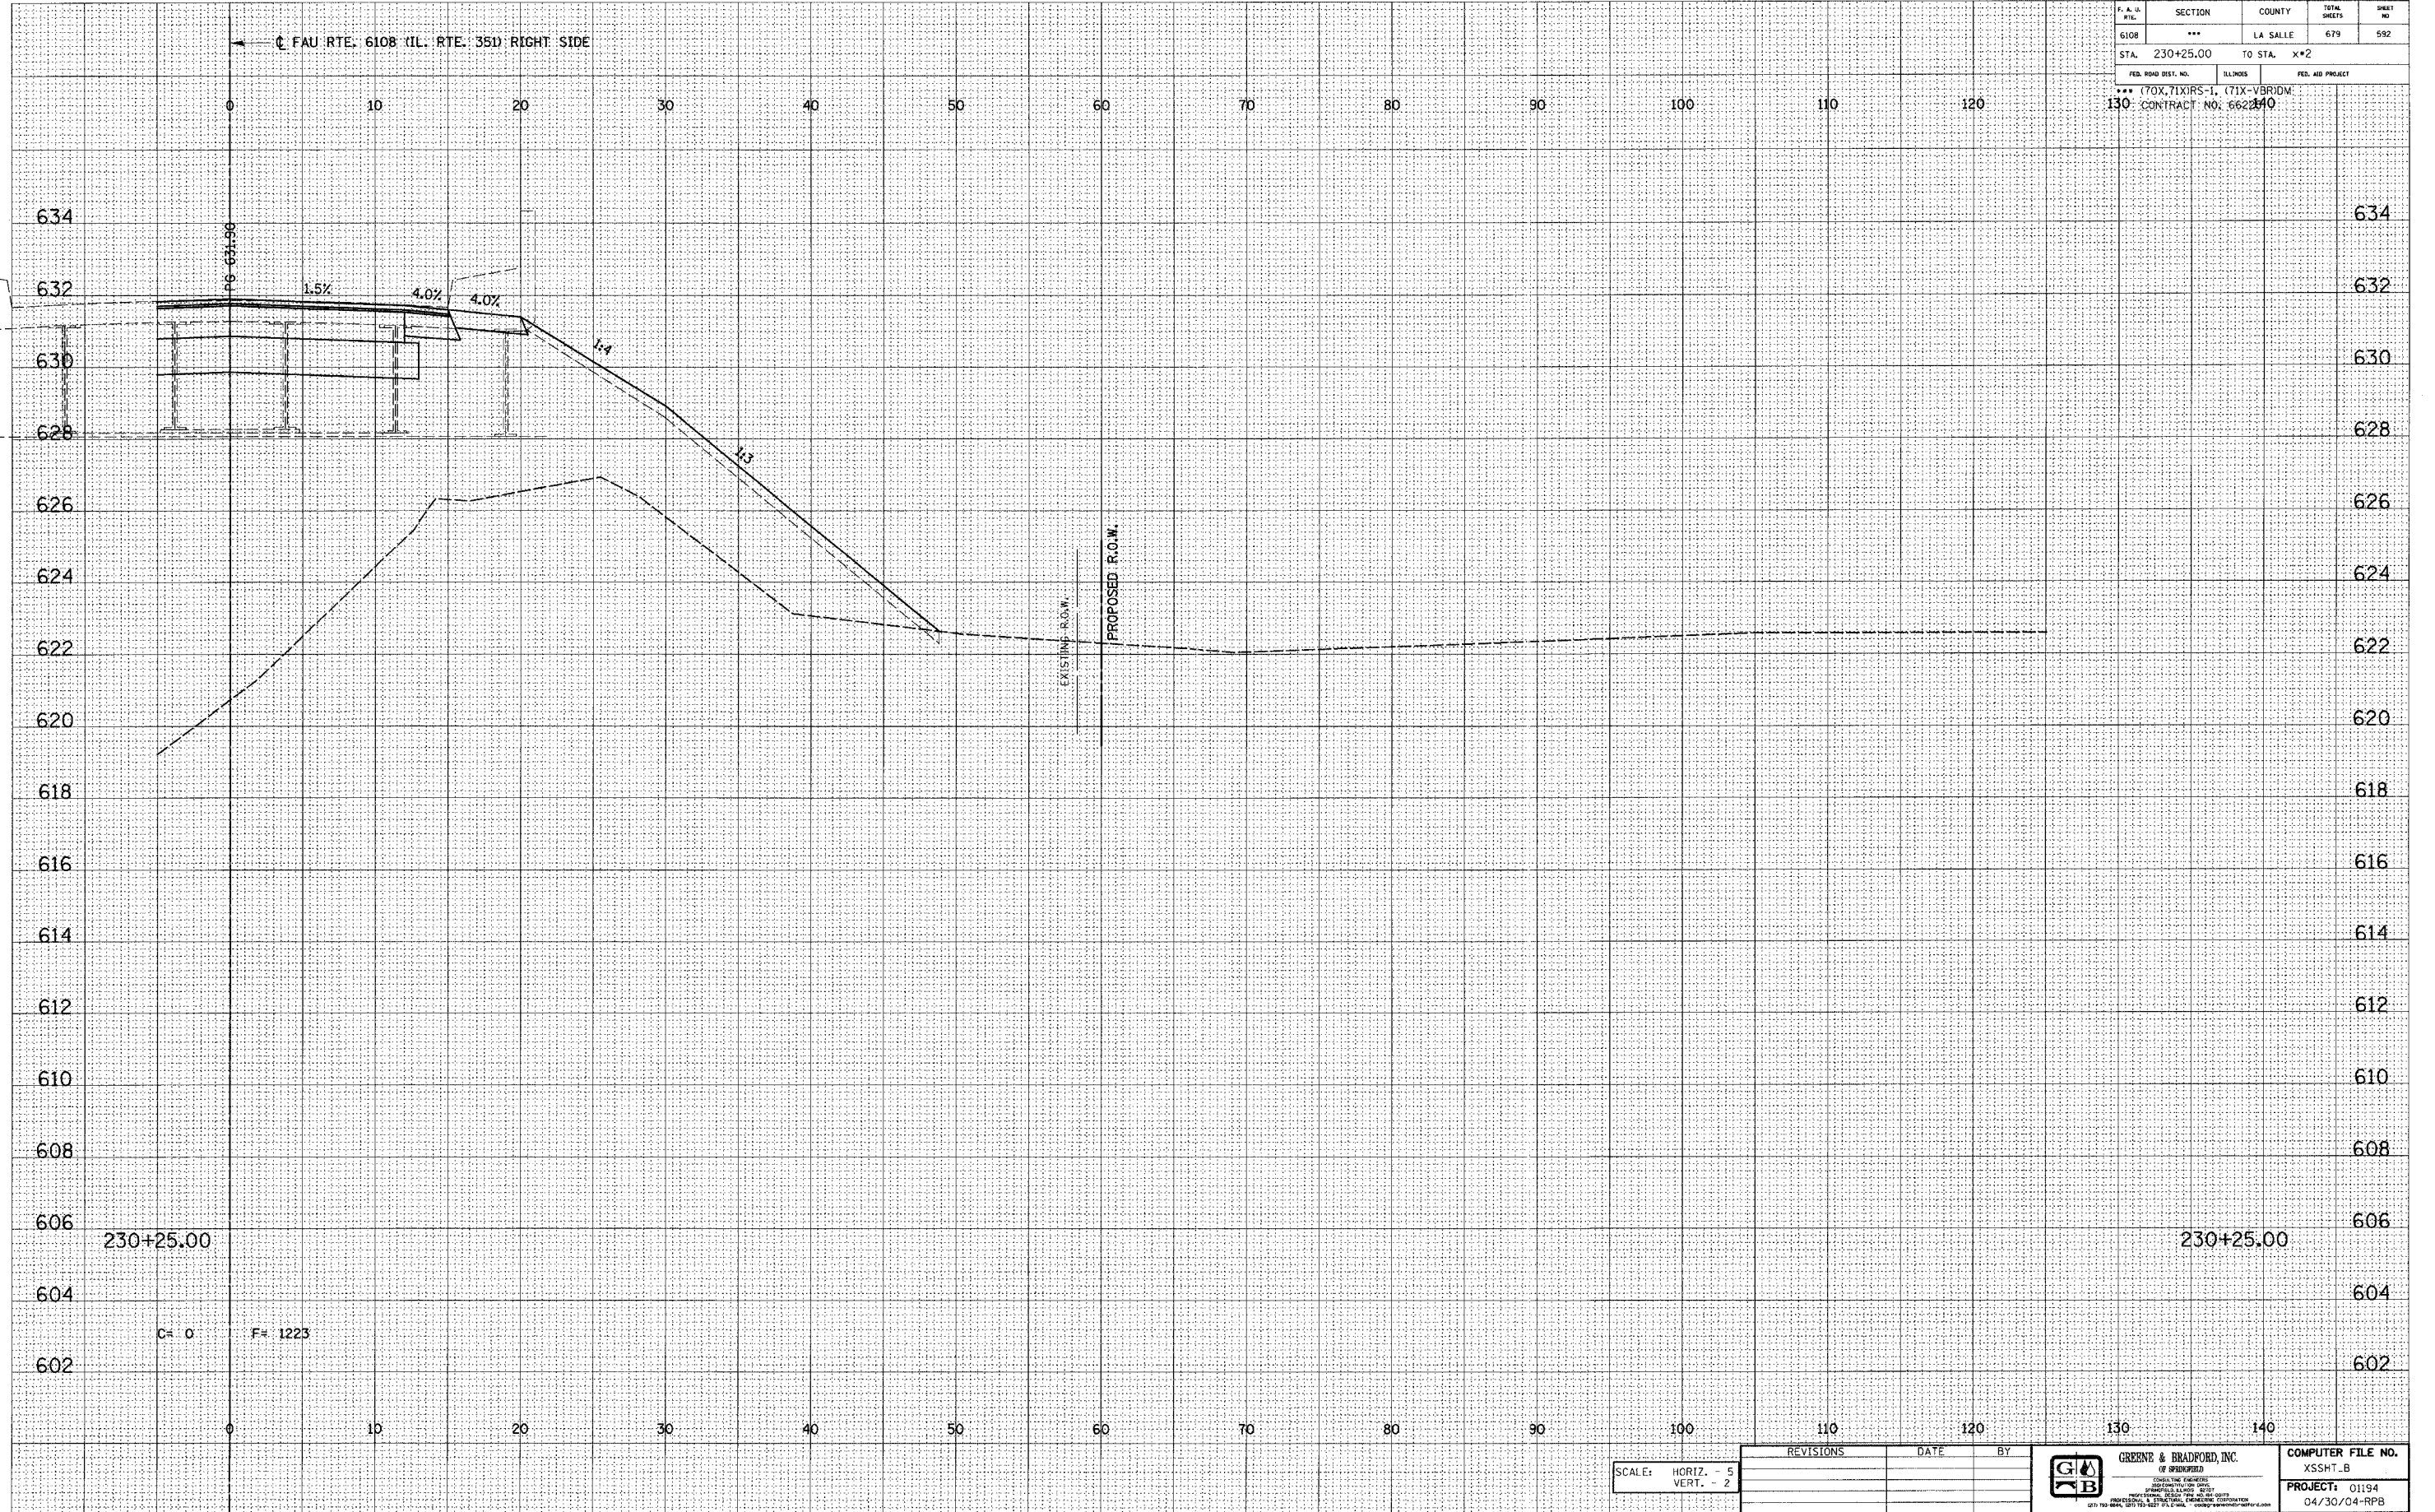

E-XSEC 1:1 8/25/98

FAU RTE. 6108 (IL. RTE. 351) LA SALLE CO.