

DESIGN		
INT.	DATE	REASON


DATE	BY

PLOTS & CHECKS			
INT.	DATE	NO.	REASON

DATE	BY

CHECKS		
INT.	DATE	REASON

F. A. U. NO.	SECTION	COUNTY	TOTAL SHEETS	SHEET NO.
6108	***	LA SALLE	679	611
STA. 232+75.00		TO STA. X*2		
FED. ROAD DIST. NO.		ILLINOIS	FED. AID PROJECT	
*** (70X, 71X)RS-1, (71X-VBR)DM CONTRACT NO. 66225				

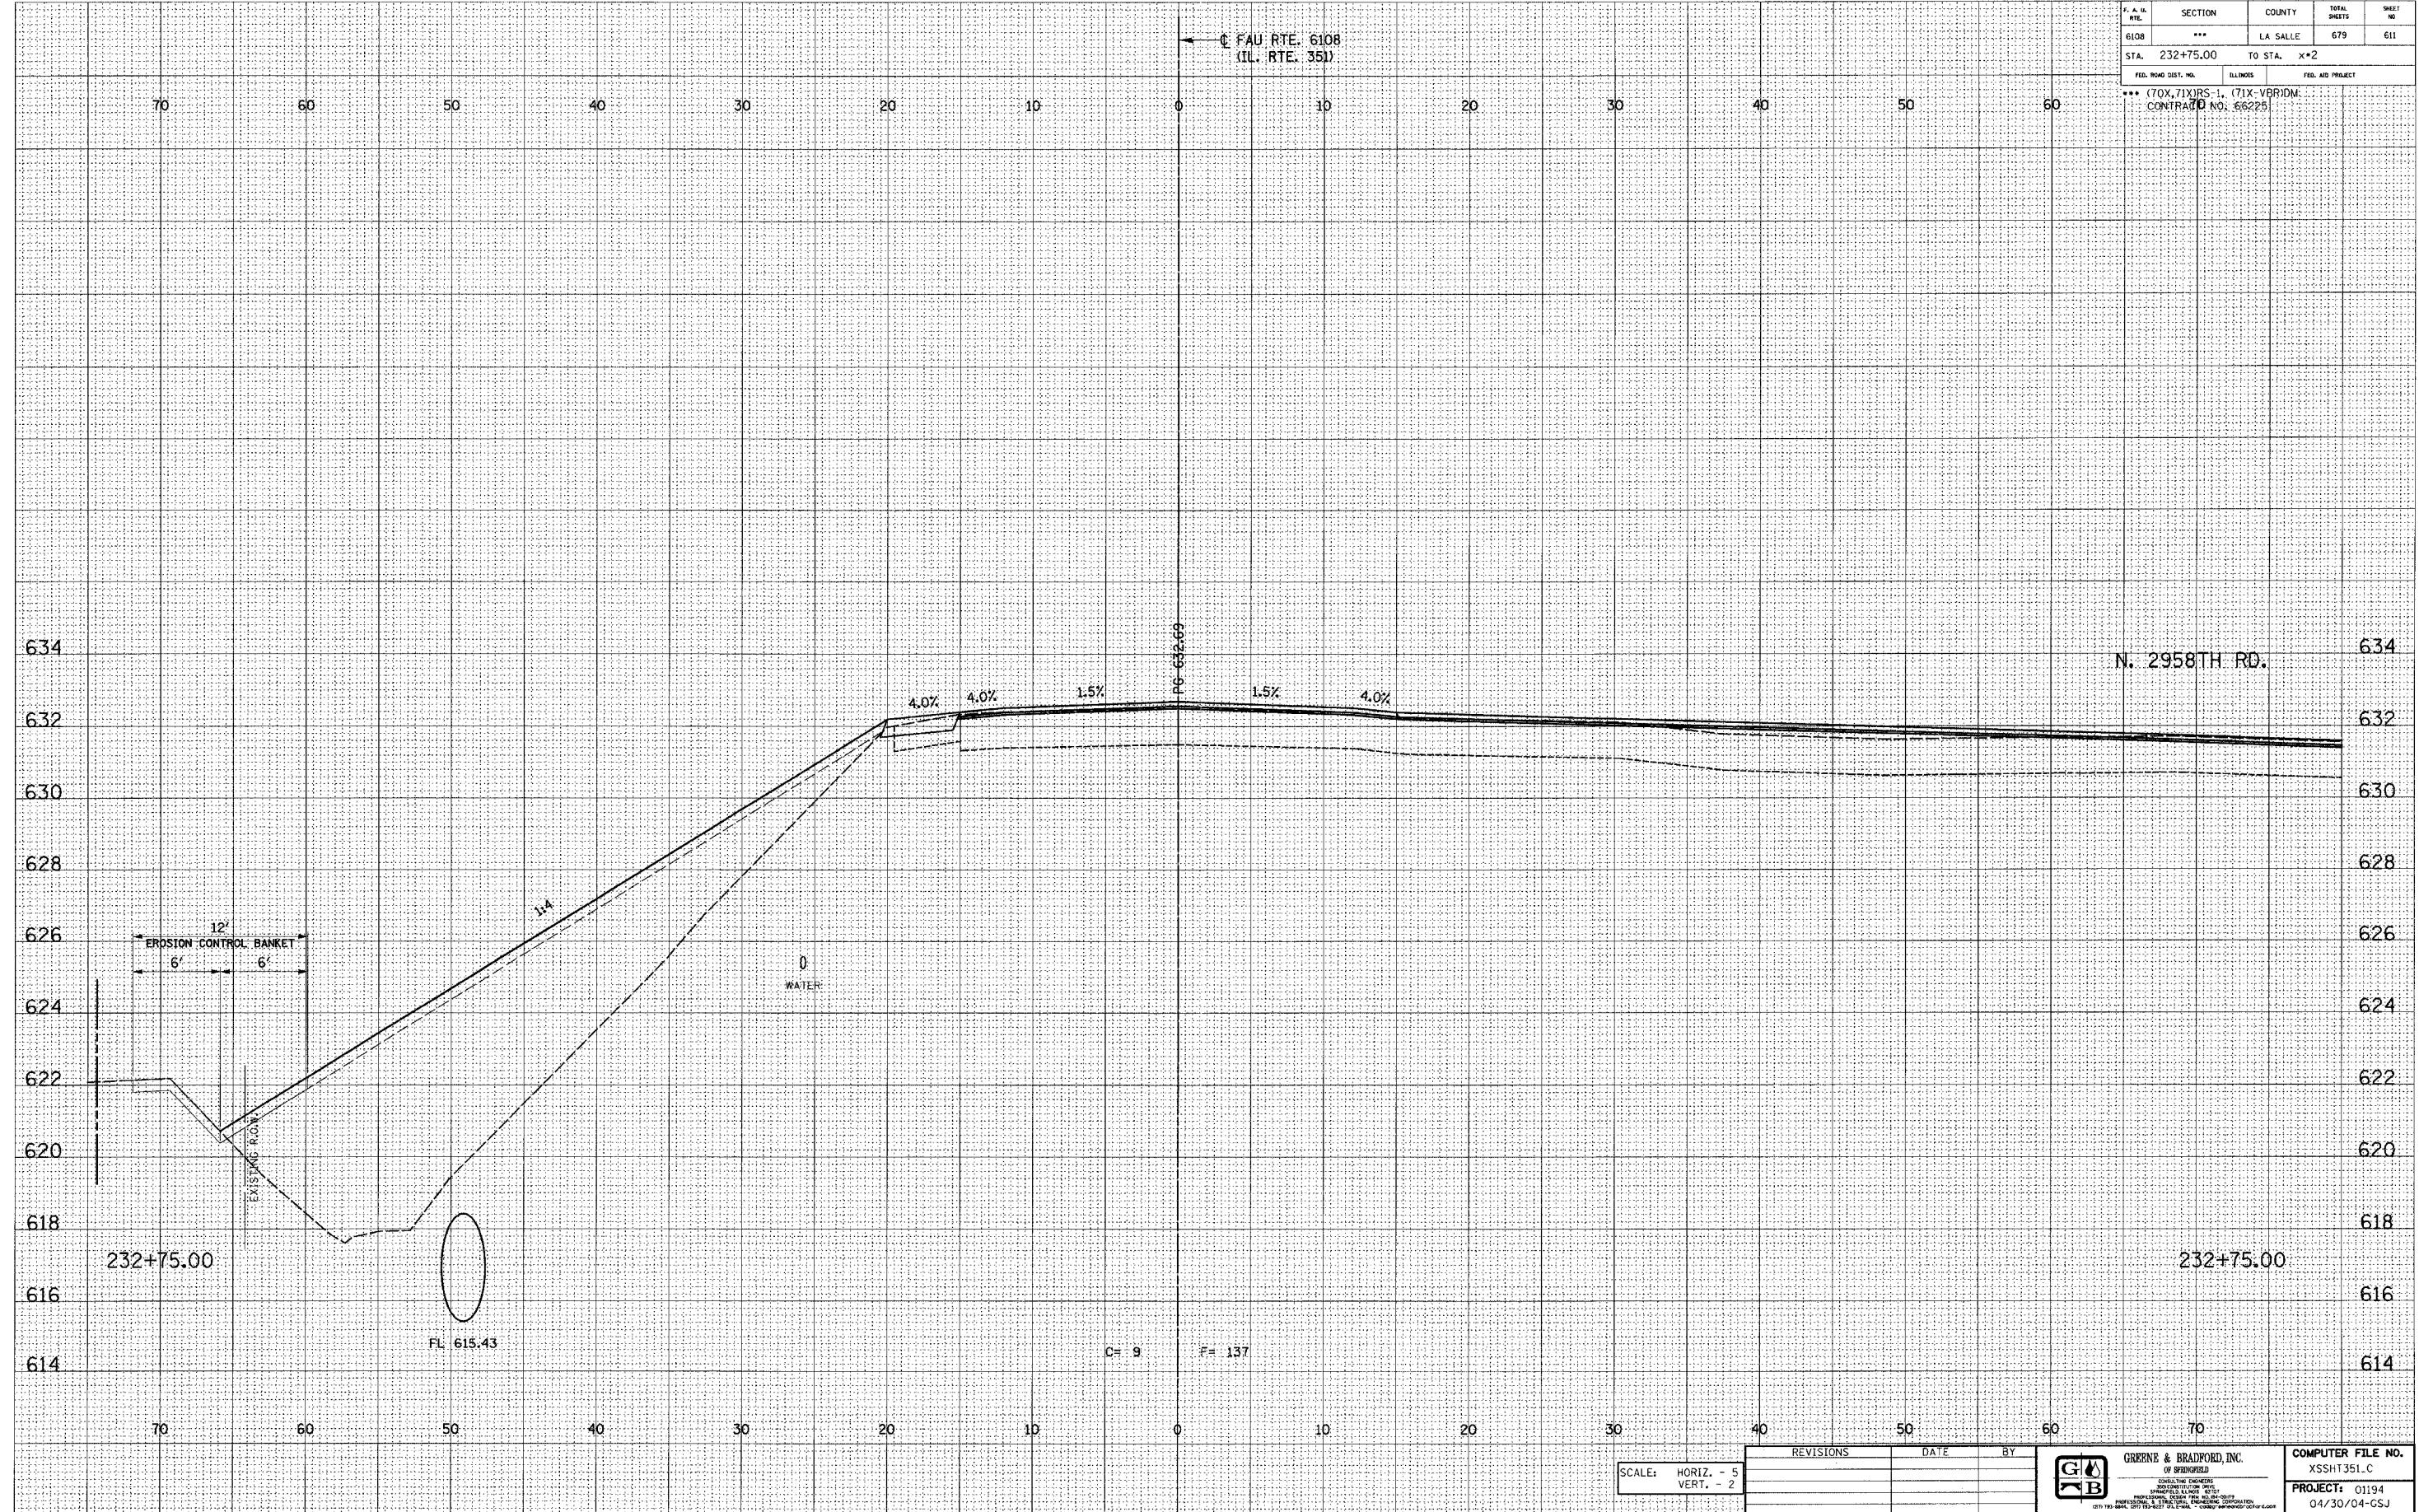

E-XSEC 1:1 8/25/98

SCALE: HORIZ. - 5  
VERT. - 2

REVISIONS	DATE	BY

	<b>GREENE &amp; BRADFORD, INC.</b> OF SPRINGFIELD <small>CONSULTING ENGINEERS          REGISTERED ENGINEERS          PROFESSIONAL ENGINEERS</small>	<b>COMPUTER FILE NO.</b> XSSH1351.C
	<small>225 THE SQUARE, SUITE 200, SPRINGFIELD, ILL. 62761          (314) 625-2200 FAX (314) 625-2201          WWW.GREENE-AND-BRADFORD.COM</small>	<b>PROJECT:</b> 01194 04/30/04-GSJ

FAU RTE. 6108 (IL. RTE. 351) LA SALLE CO.