

DESIGN		
INT.	DATE	REASON


BY	DATE

PLOTS & CHECKS			
INT.	DATE	NO.	REASON

BY	DATE

CHECKS		
INT.	DATE	REASON

F. A. U. NO.	SECTION	COUNTY	TOTAL SHEETS	SHEET NO.
6108	***	LA SALLE	679	613
STA. 233+25.00		TO STA.	X*2	
FED. ROAD DIST. NO.		ILLINOIS	FED. AID PROJECT	
*** (70X,71X)RS-1, (71X-VBR)DM CONTRACT NO. 66225				

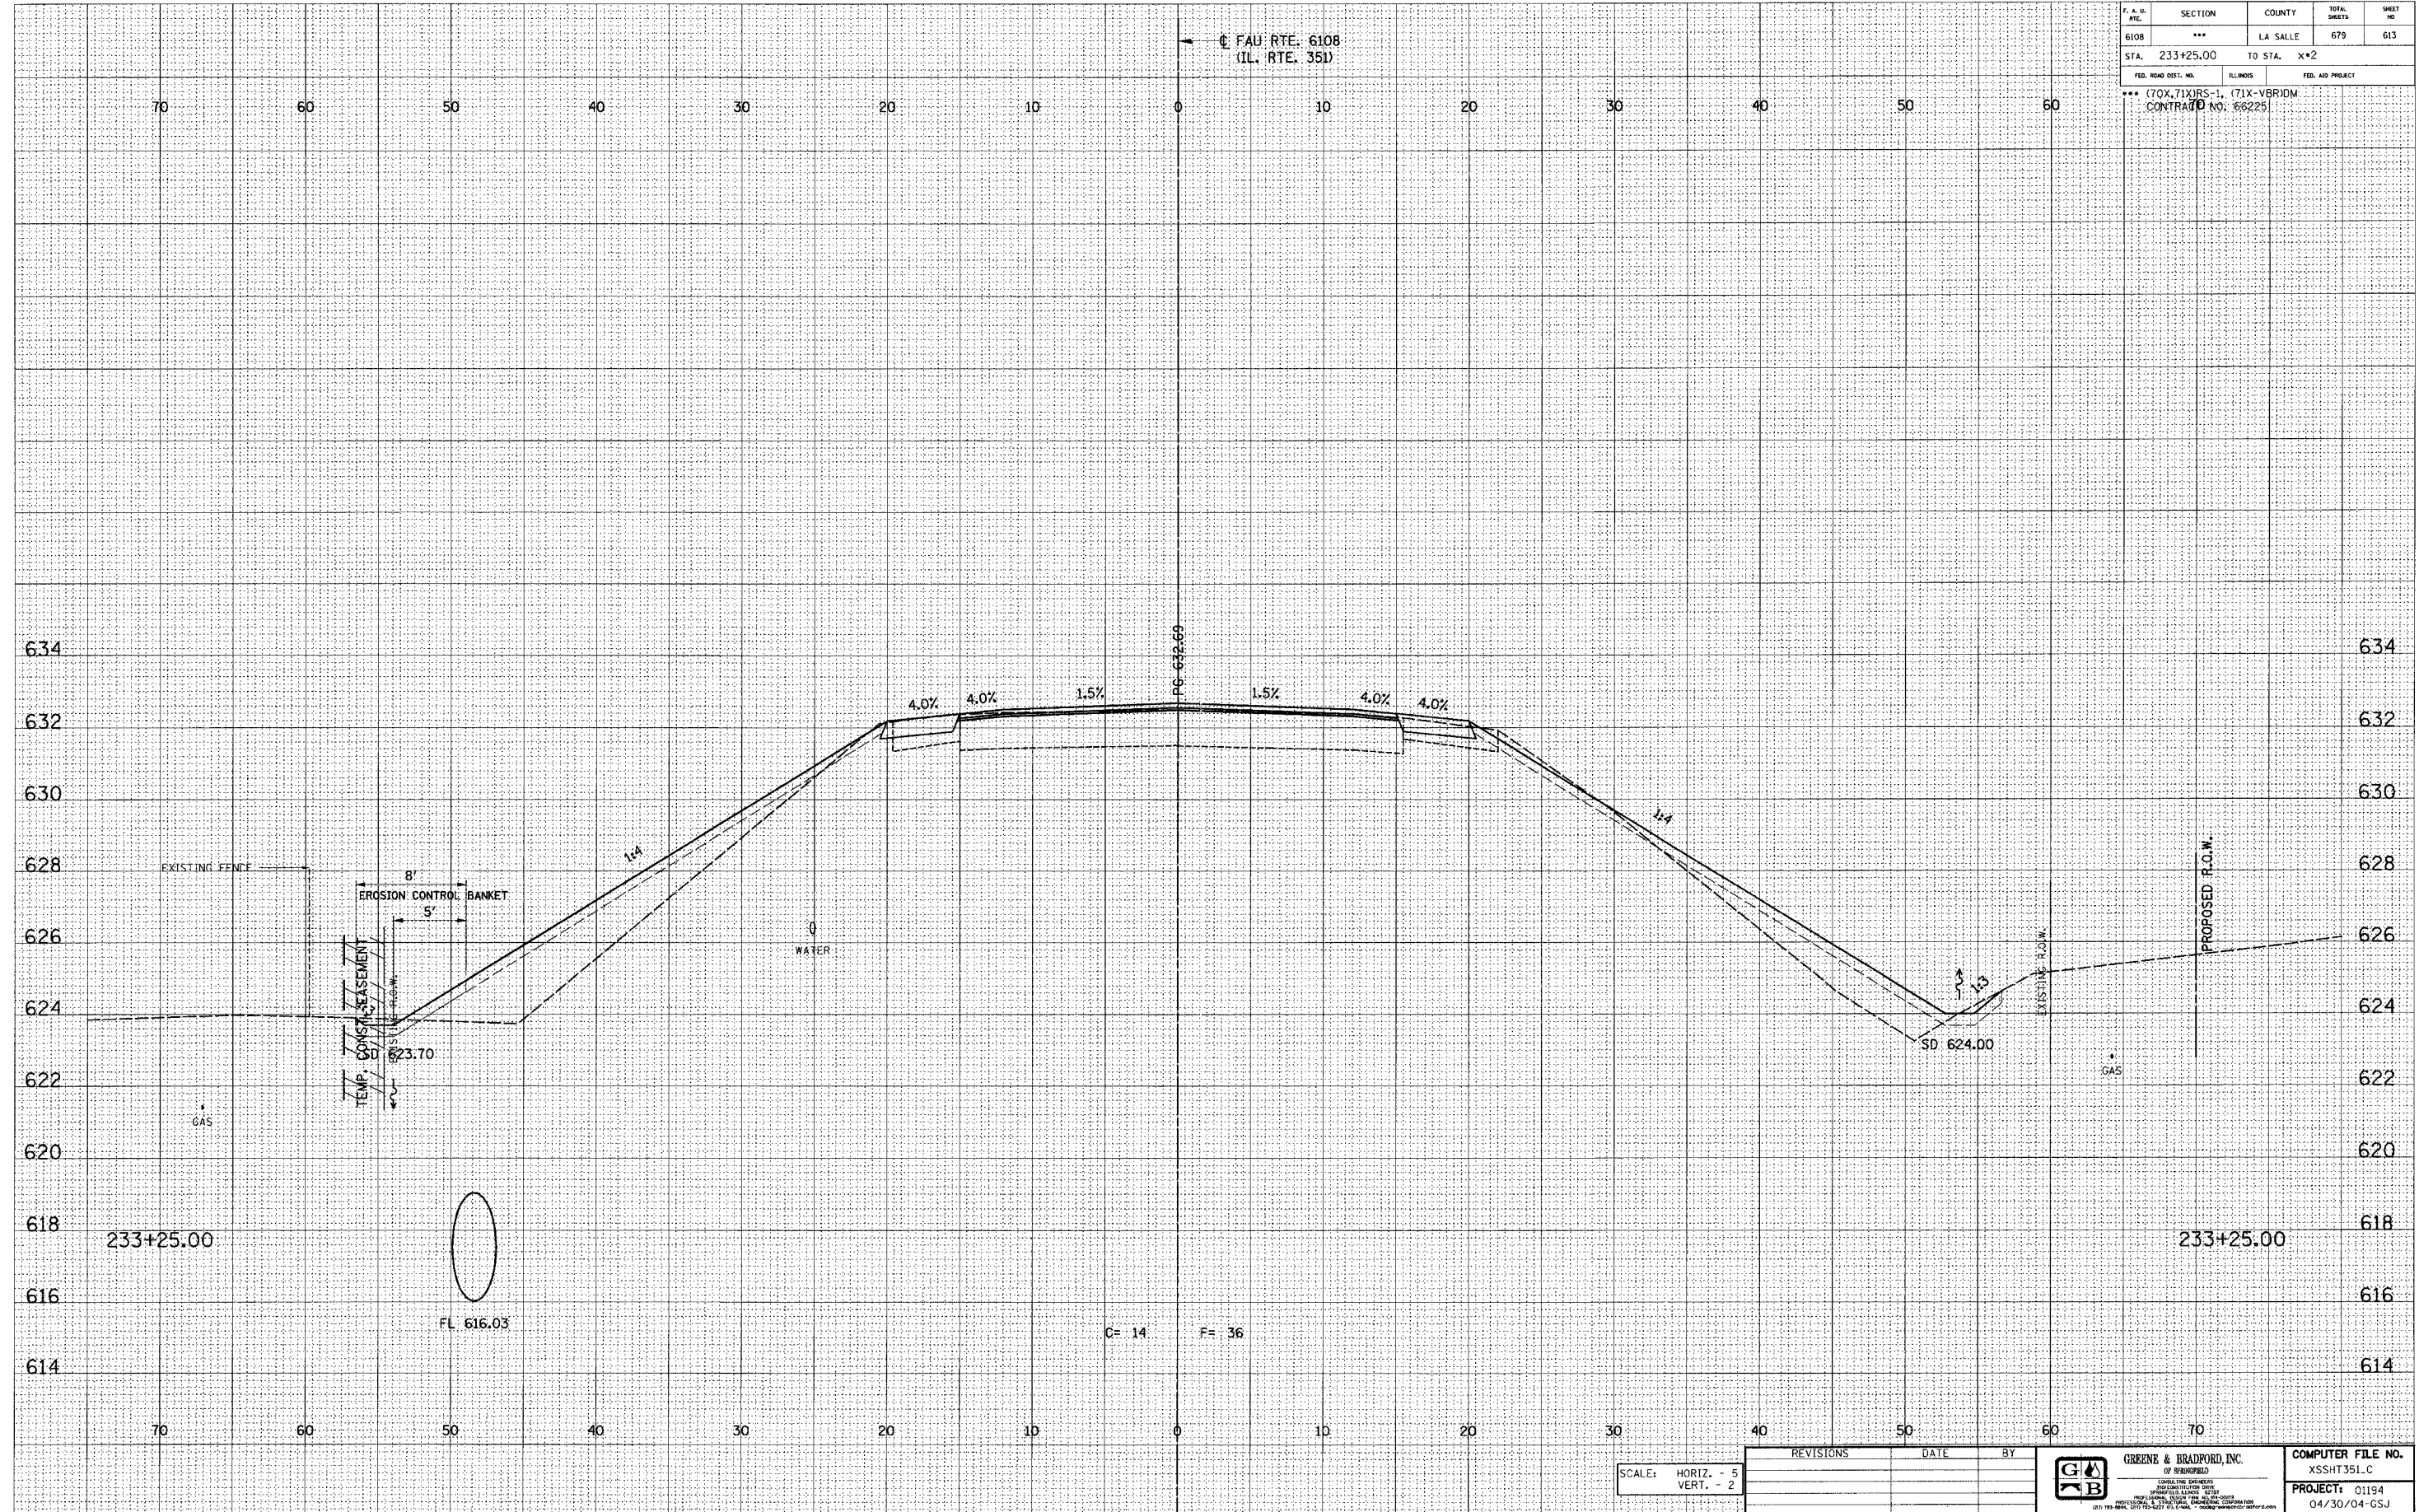

SCALE: HORIZ. - 5  
VERT. - 2

REVISIONS	DATE	BY

 <b>GREENE &amp; BRADFORD, INC.</b> <small>INCORPORATED IN ILLINOIS</small> <small>1000 WEST WASHINGTON</small> <small>SPRINGFIELD, ILLINOIS 62761</small> <small>TEL: 217-223-1100 FAX: 217-223-1101</small> <small>WWW.GREENE-AND-BRADFORD.COM</small>	<b>COMPUTER FILE NO.</b> XSSH1351.C <b>PROJECT:</b> 01194 04/30/04-GSJ
--	---

FAU RTE. 6108 (IL. RTE. 351) LA SALLE CO.

E-XSEC 1:1 8/25/98