

DESIGN		
INT.	DATE	REASON


BY	DATE

PLOTS & CHECKS		
INT.	DATE	REASON

BY	DATE

CHECKS		
INT.	DATE	REASON

F. A. U. RITE	SECTION	COUNTY	TOTAL SHEETS	SHEET NO.
6108	***	LA SALLE	679	614
STA. 233+50.00		TO STA. X*2		
FED. ROAD DIST. NO.		BLINDS	FED. AID PROJECT	
*** (70X, 71X) RS-1, (71X-VBR) DM CONTRACT NO. 66225				

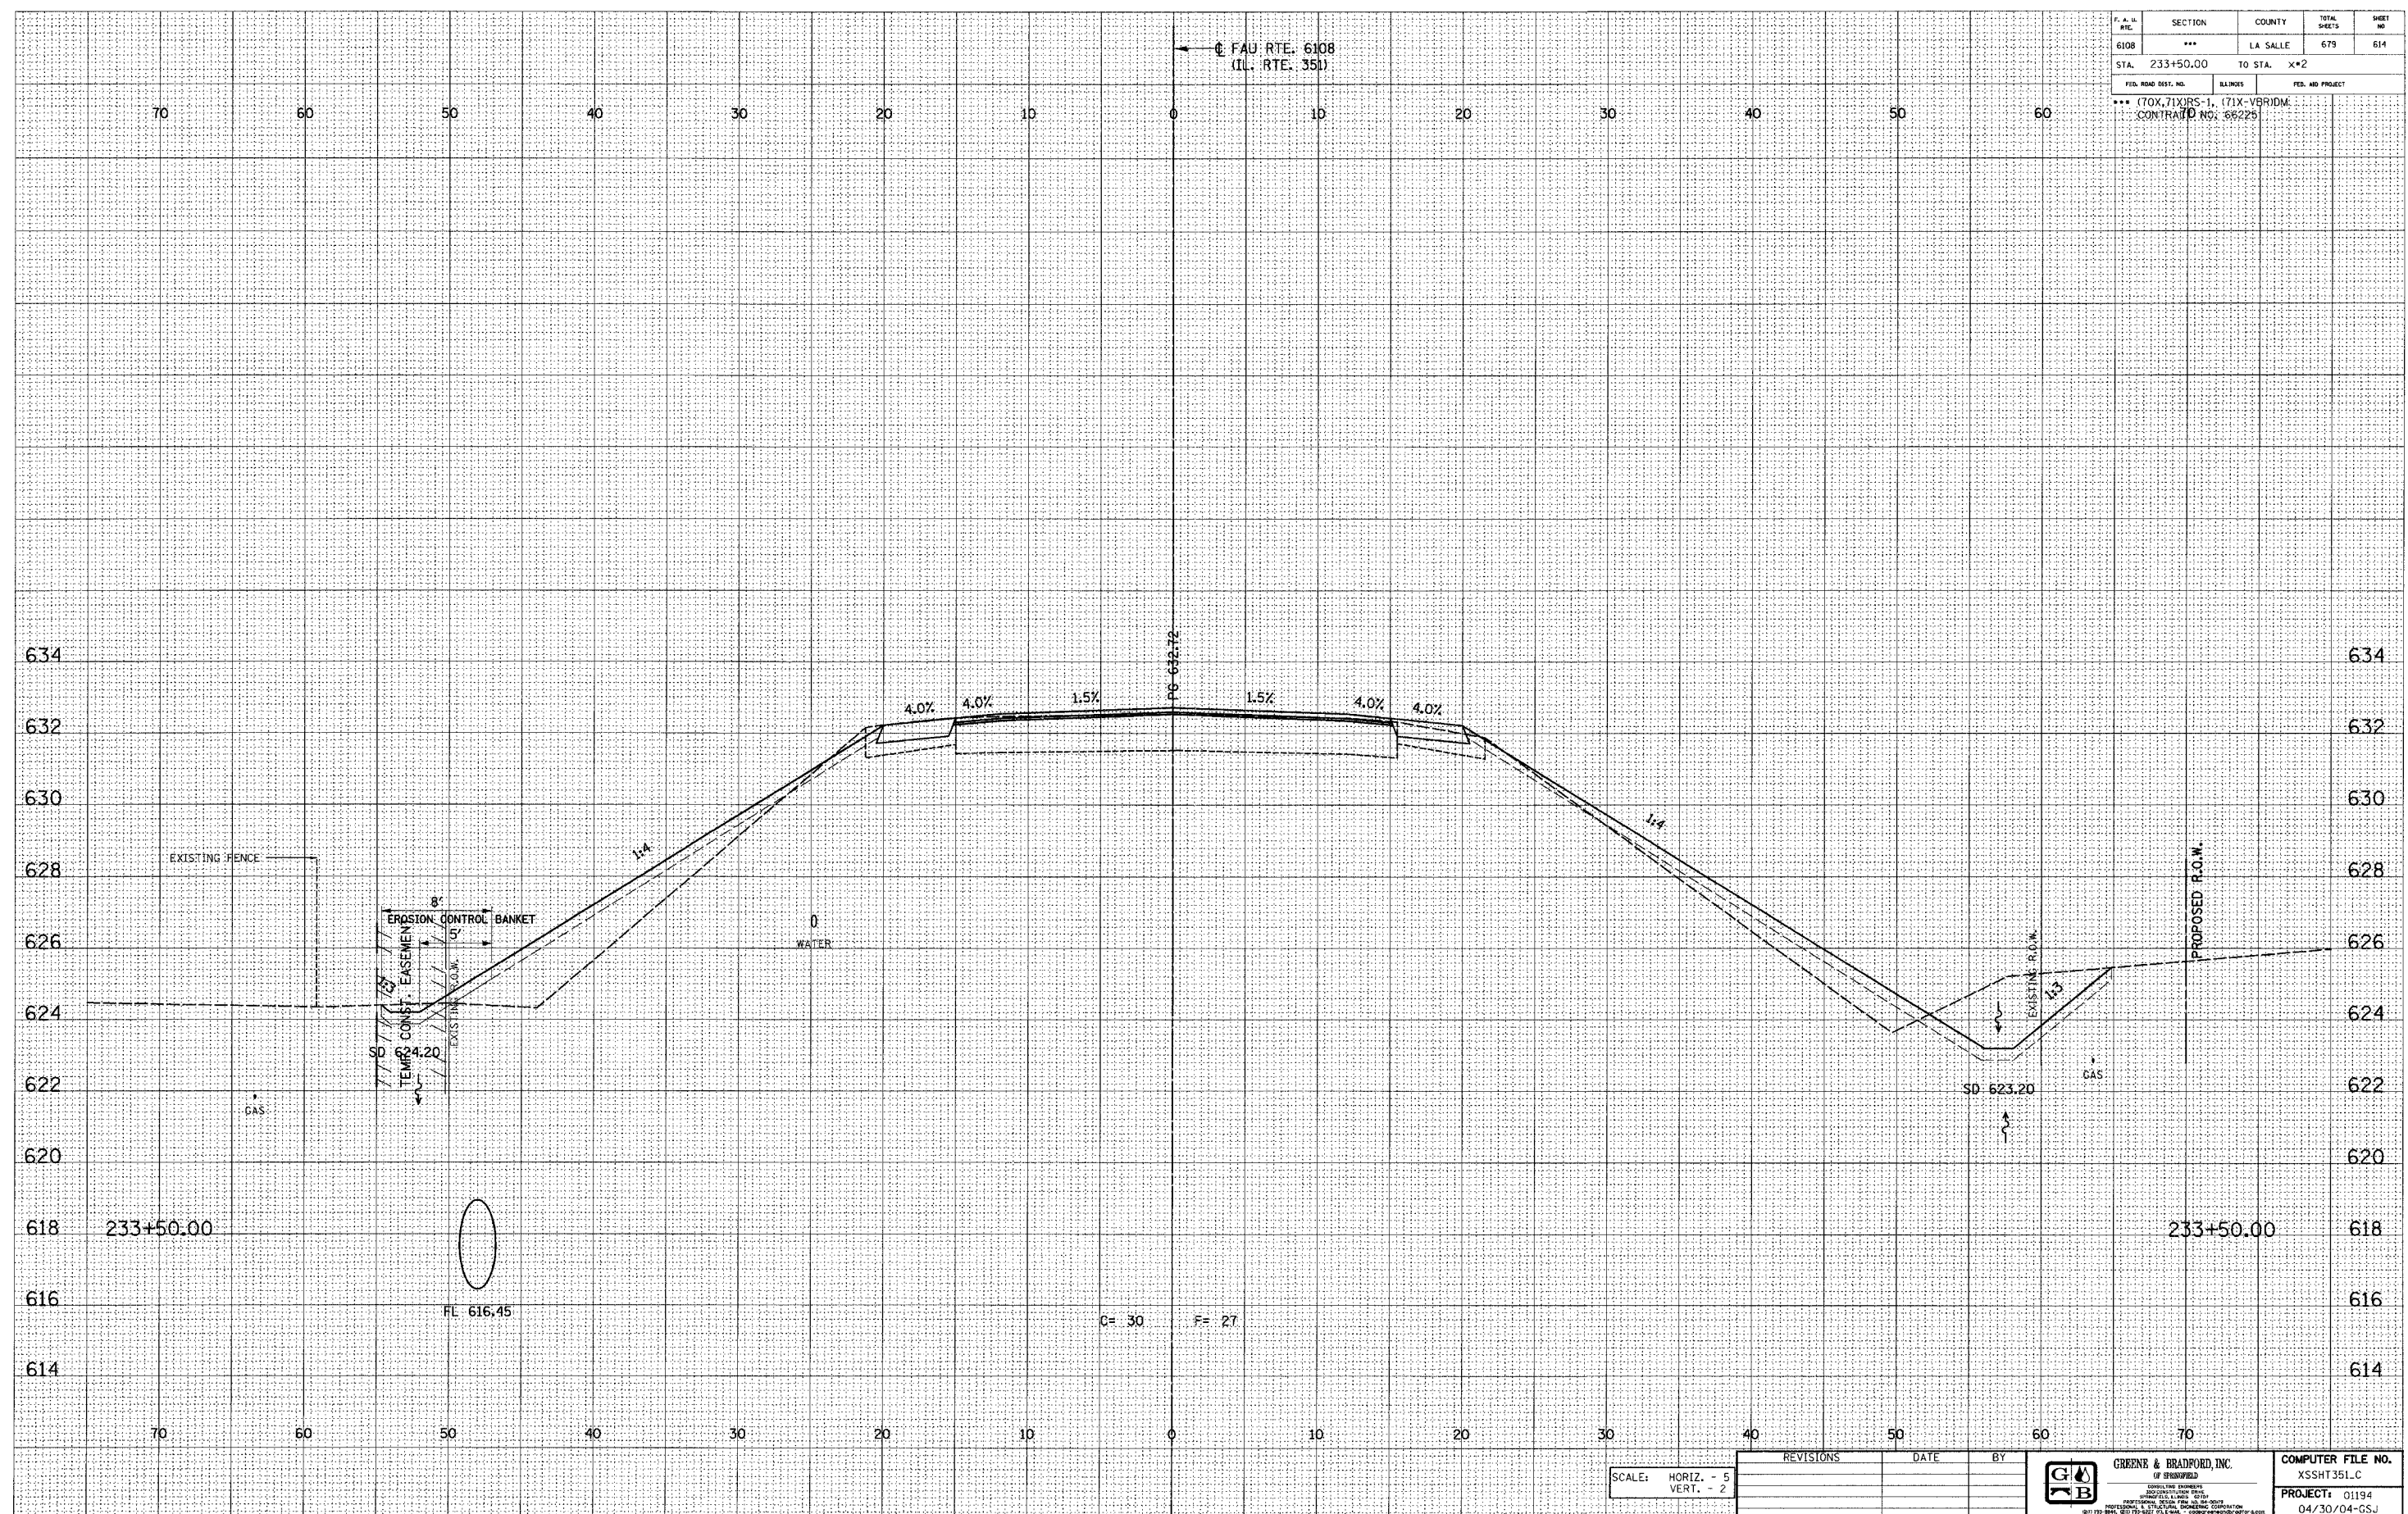

SCALE: HORIZ. - 5
VERT. - 2

REVISIONS	DATE	BY

GREENE & BRADFORD, INC. OF SPRINGFIELD REGISTERED PROFESSIONAL ENGINEERS REGISTERED PROFESSIONAL SURVEYORS PROFESSIONAL DESIGN FIRM NO. 0018 PROFESSIONAL SURVEYING CORPORATION <small>1011 W. BAC. ST. SPRINGFIELD, ILL. 62761-1000</small>	COMPUTER FILE NO. XSSH351.C PROJECT: 01194 04/30/04-GSJ
---	--------------------------------------------------------------------------------

E-XSEC 1:1 8/25/98

FAU RTE. 6108 (IL. RTE. 351) LA SALLE CO.