

DESIGN		
INT.	DATE	REASON


DATE	BY

PLOTS & CHECKS		
INT.	DATE	REASON

DATE	BY

CHECKS		
INT.	DATE	REASON

P. A. U. SHE.	SECTION	COUNTY	TOTAL SHEETS	SHEET NO.
6108	***	LA SALLE	679	640
STA. 240+25.00		TO STA. 237+63.11		
FED. ROAD DIST. NO.		BILLINGS		FED. AID PROJECT
*** (TOX-71X)RS-1, (71X-VBR)DM. CONTRACT NO. 06225				

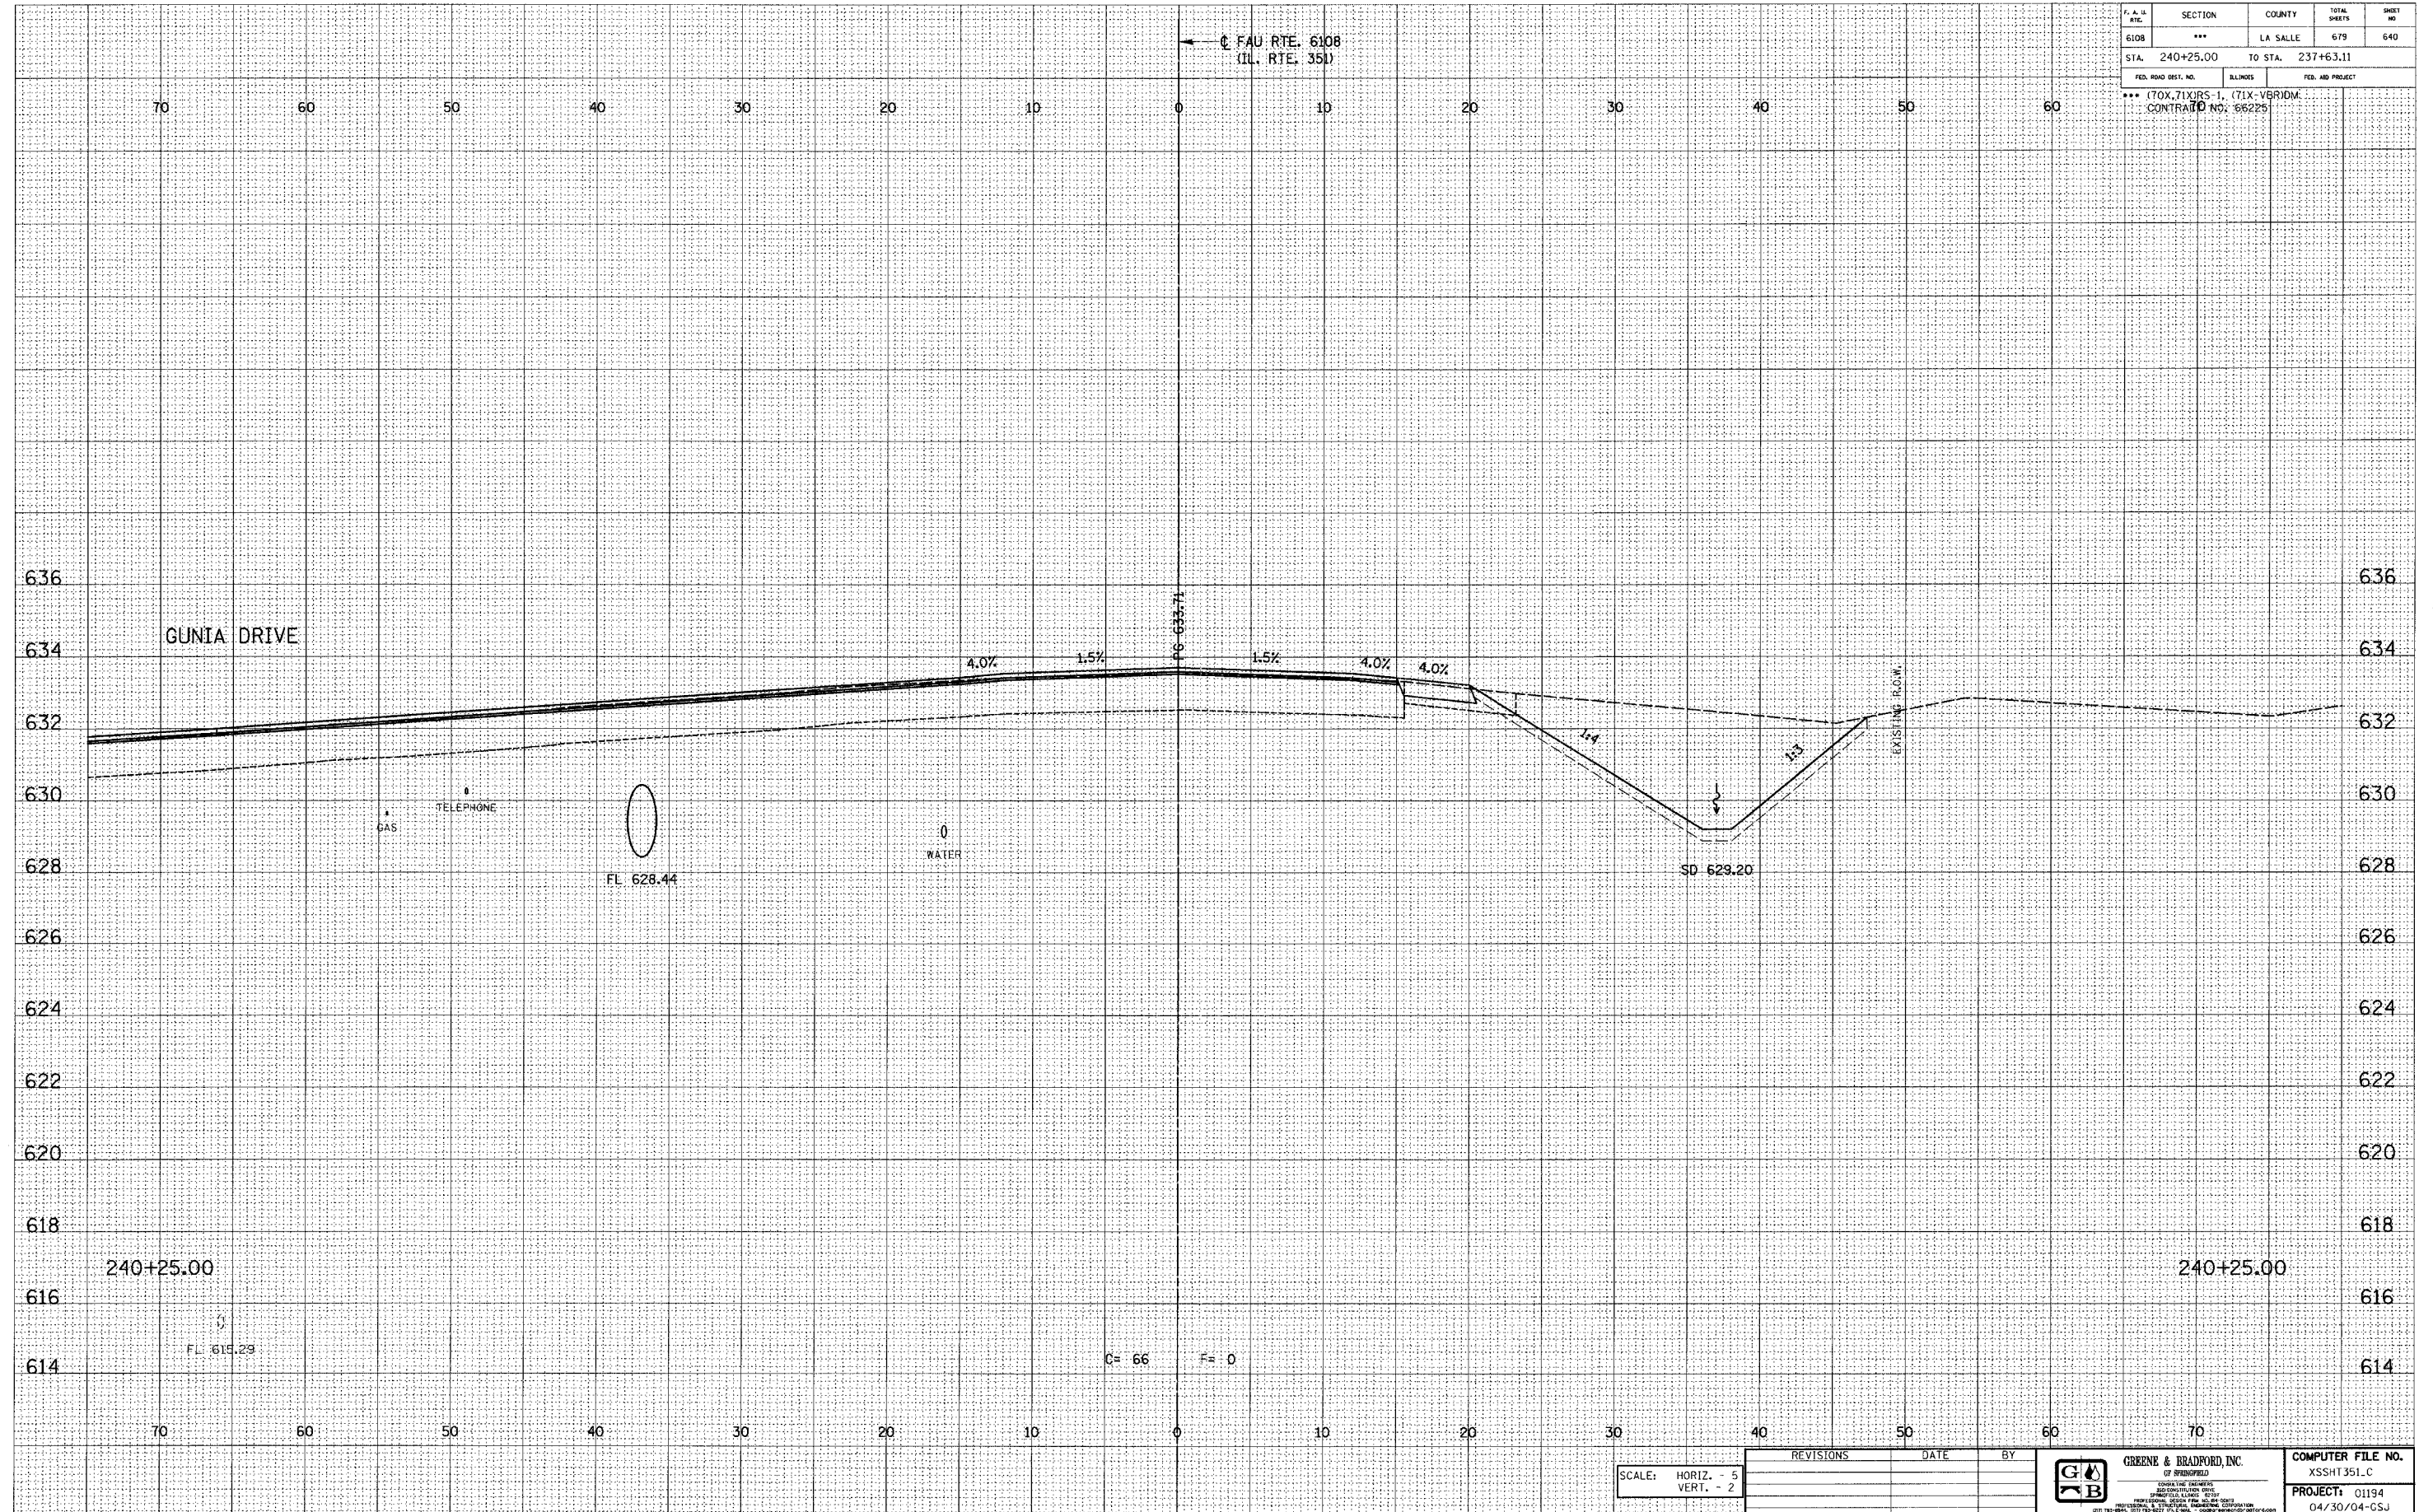

E-XSEC 1:1 8/25/98

SCALE: HORIZ. - 5
VERT. - 2

REVISIONS	DATE	BY



COMPUTER FILE NO.
XSSH1351_C
PROJECT: 01194
04/30/04-CSJ

FAU RTE. 6108 (IL. RTE. 351) LA SALLE CO.