


DESIGN		
INT.	DATE	REASON

PLOTS & CHECKS		
INT.	DATE	REASON

CHECKS		
INT.	DATE	REASON

F. A. U. NO.	SECTION	COUNTY	TOTAL SHEETS	SHEET NO.
6108	***	LA SALLE	679	647
STA. 241+50.00		TO STA. 237+63.11		
FED. ROAD DIST. NO.		BLINDS	FED. AID PROJECT	
*** (70X,71X)RS-1, (71X-VBR)DM CONTRACT NO. 66225				

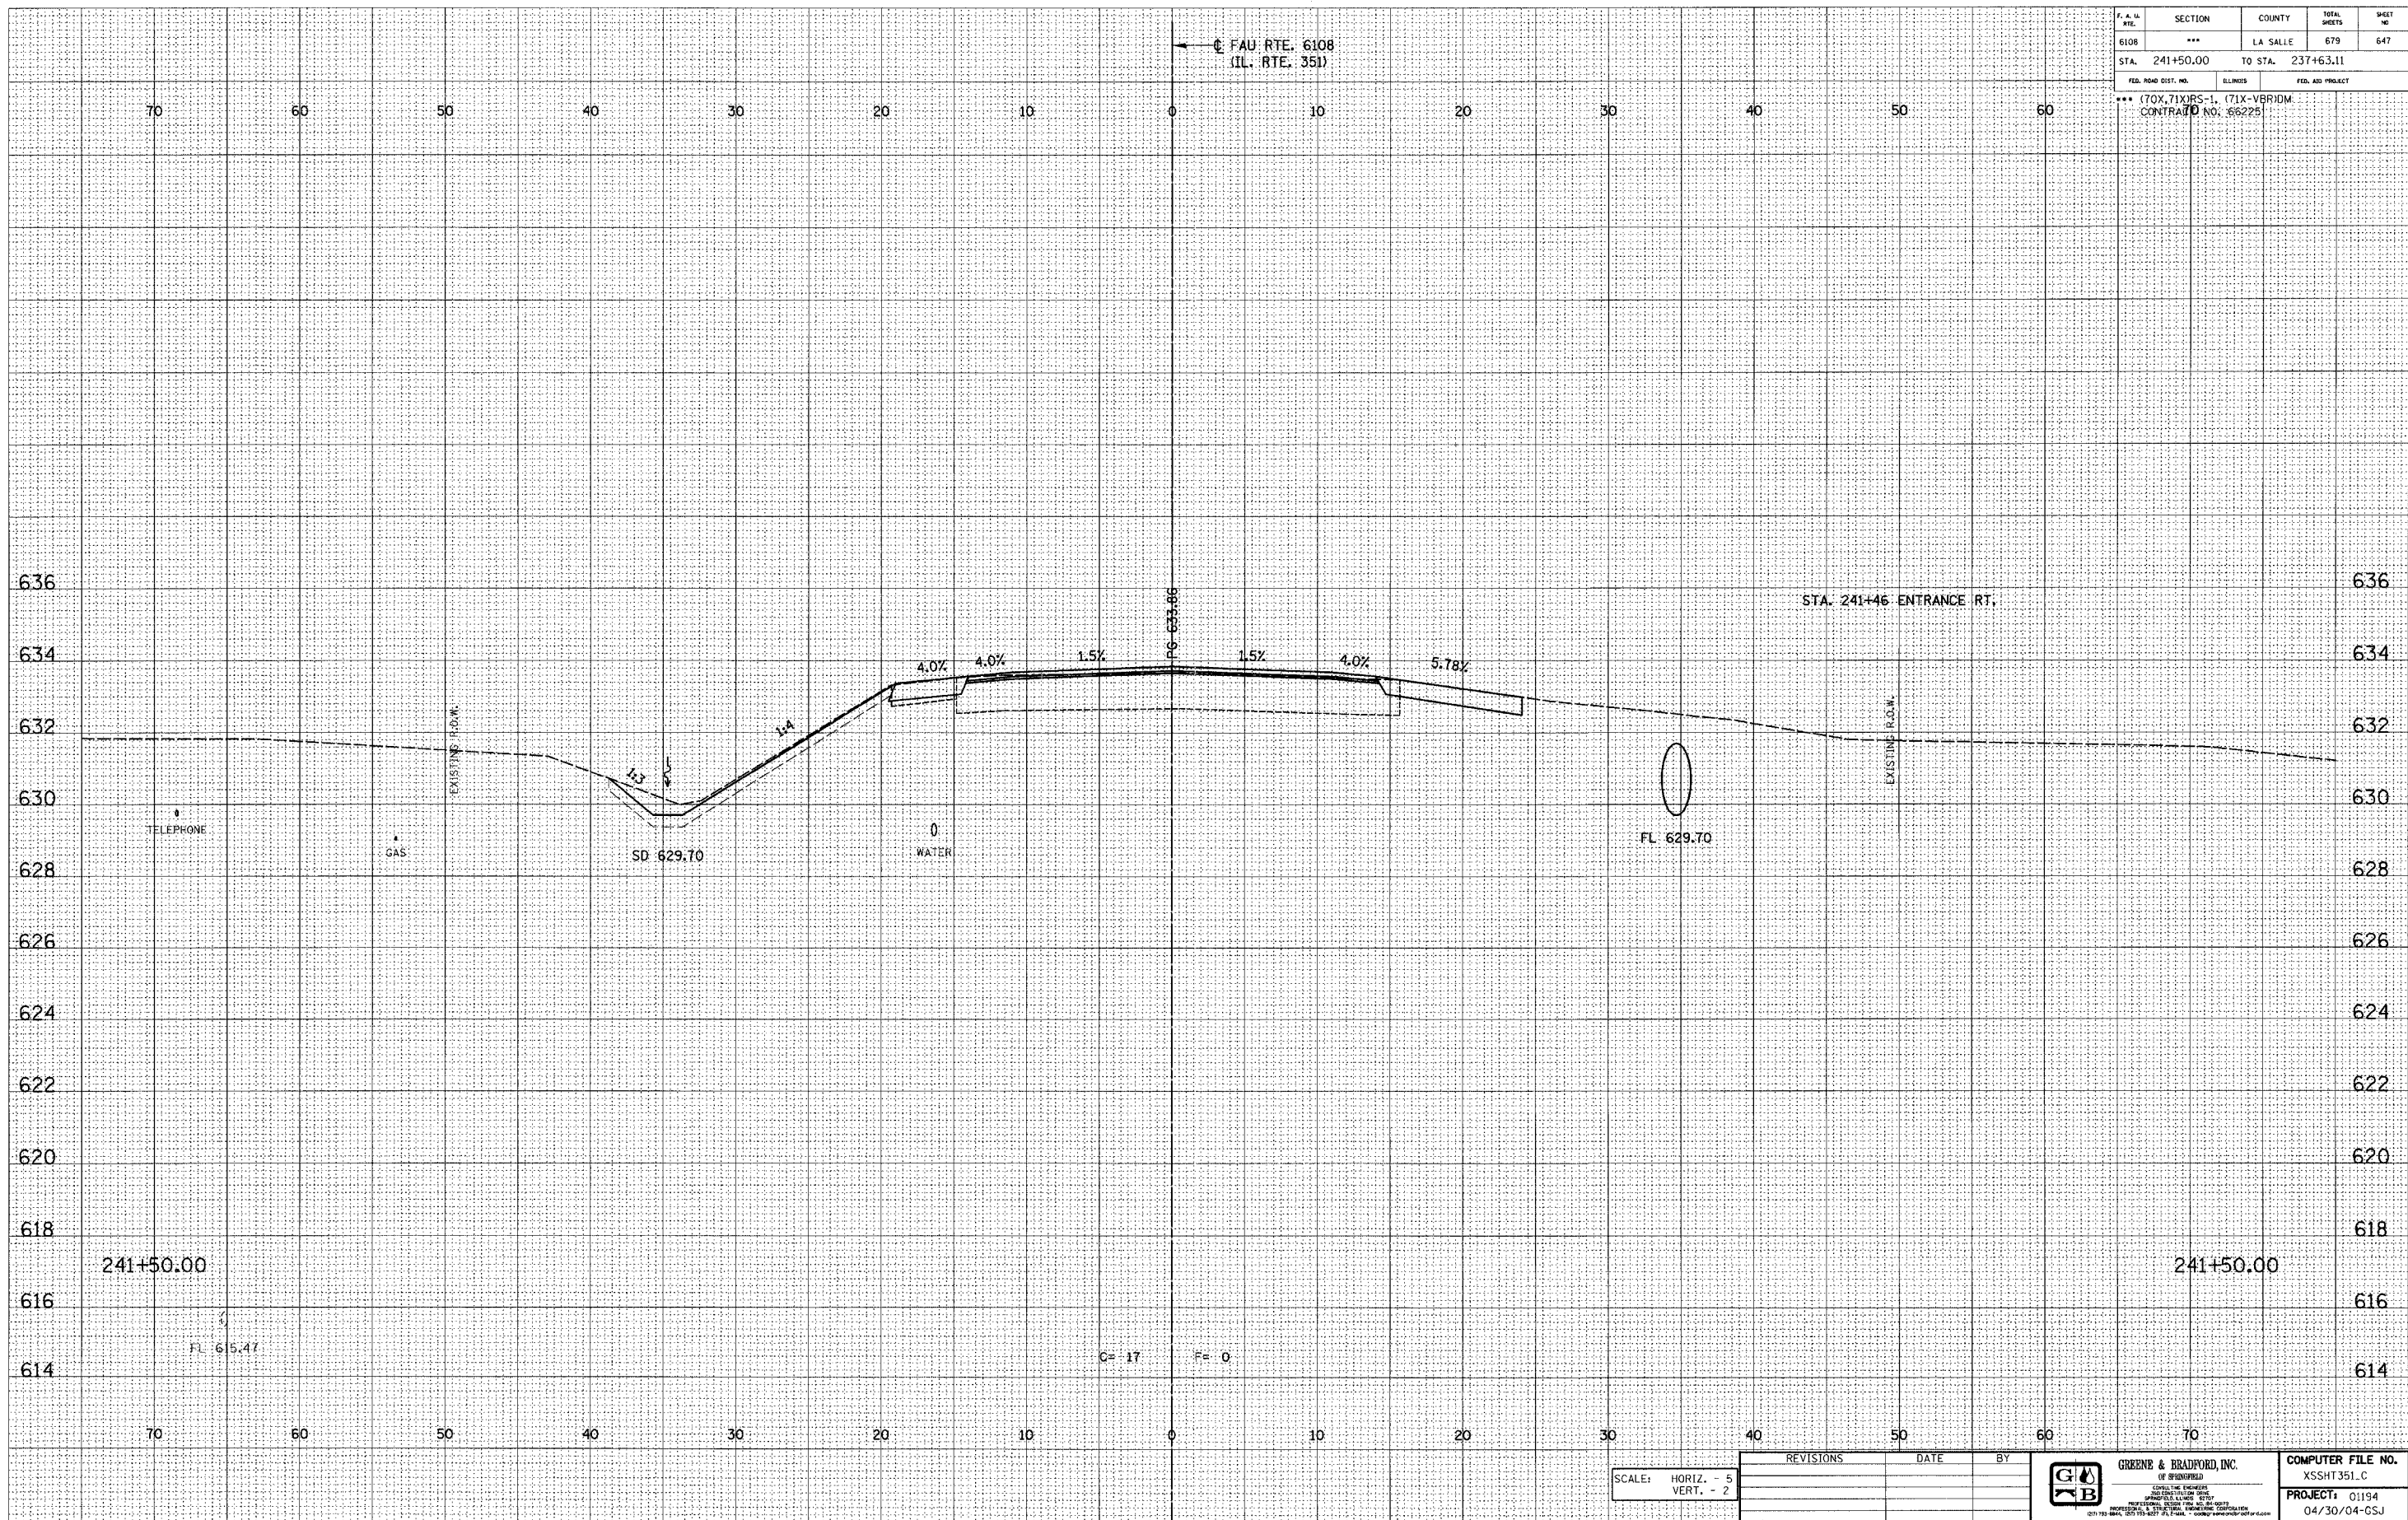

SCALE: HORIZ. - 5
VERT. - 2

REVISIONS	DATE	BY

 GREENE & BRADFORD, INC. OF SPRINGFIELD <small>CONSULTING ENGINEERS AND ARCHITECTS</small> 215 EAST WASHINGTON SPRINGFIELD, ILLINOIS 62701 TELEPHONE (217) 223-5111 FAX (217) 223-5110 WWW.GREENE-AND-BRADFORD.COM	COMPUTER FILE NO. XSSH1351.C
	PROJECT: 01194 04/30/04-GSJ

\\sulf-dm\lssh\351c.dgn 12/2/2004 8:01:07 PM kshp - grrg