

DESIGN		
INT.	DATE	REASON


DATE	BY	REASON

PLOTS & CHECKS			
INT.	DATE	NO.	REASON

DATE	BY	REASON

CHECKS		
INT.	DATE	REASON

F. A. I. L. RTE.	SECTION	COUNTY	TOTAL SHEETS	SHEET NO.
6108	***	LA SALLE	679	653
STA. 243+00.00		TO STA. 237+63.11		
FED. ROAD DIST. NO.		ILLINOIS	FED. AID PROJECT	
*** (70X, 71X)RS-1, (71X-V)BRDM CONTRACT NO. 66225				

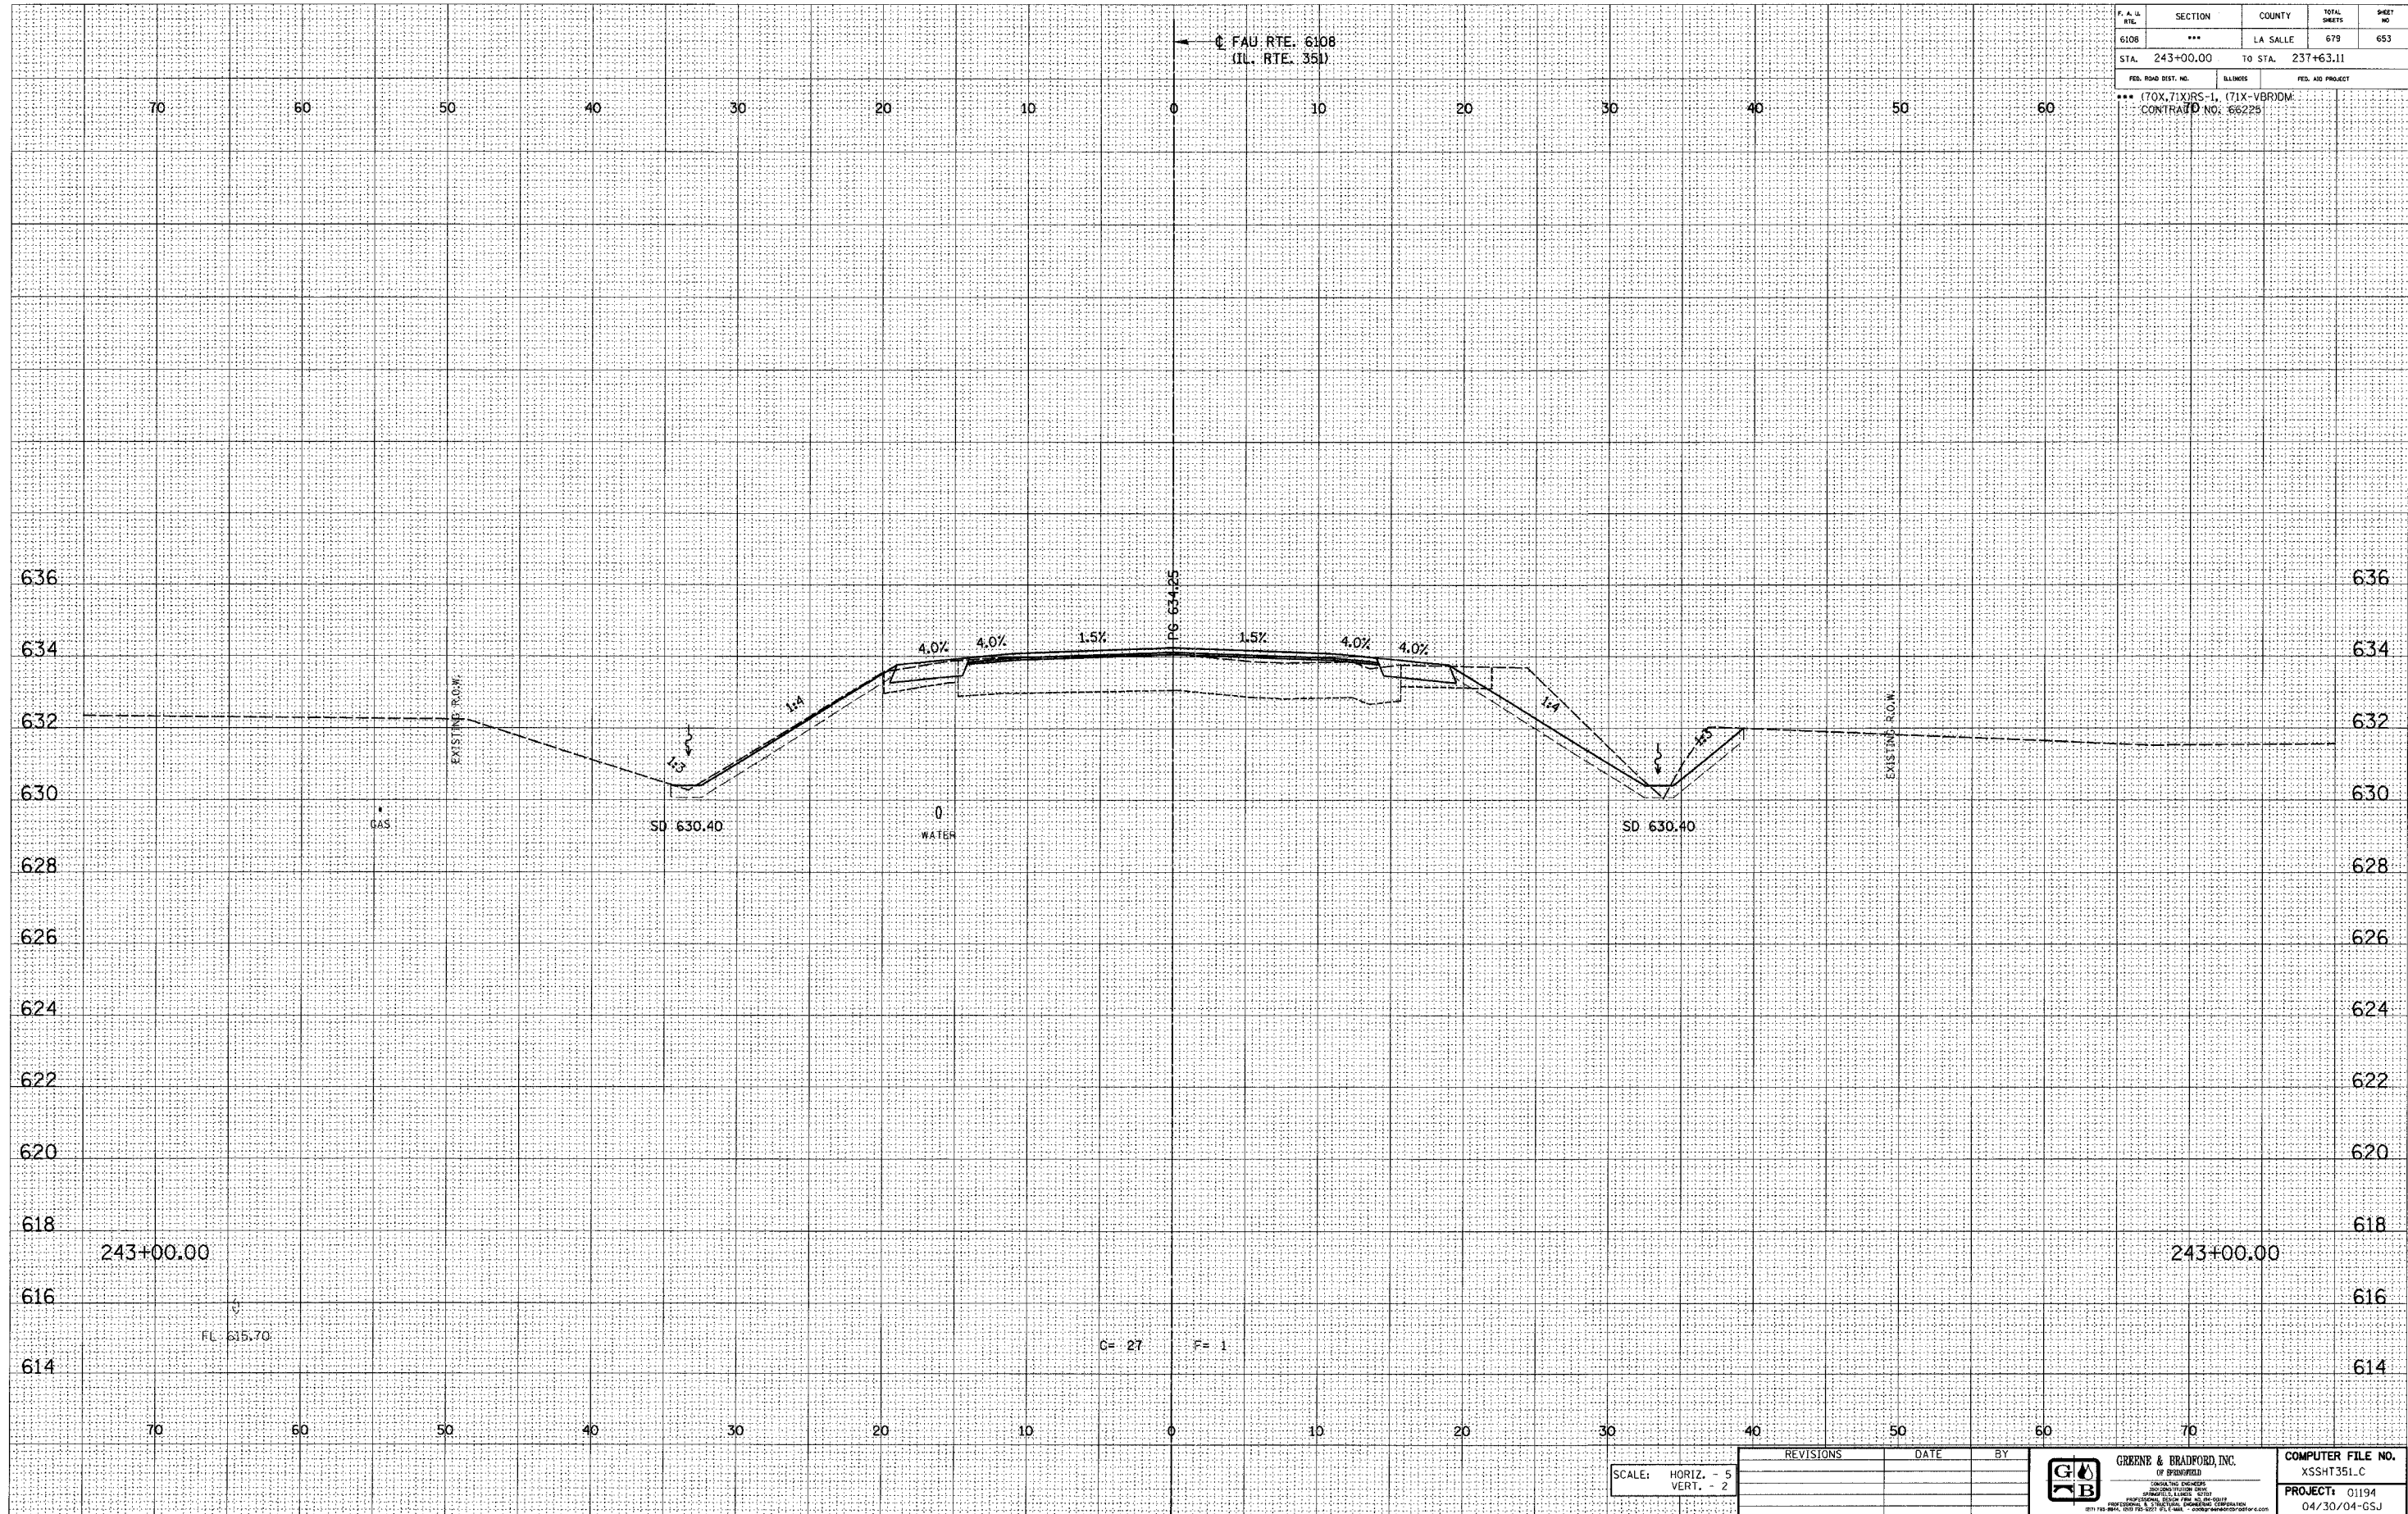

E-KSEC 11/ 8/25/98

SCALE: HORIZ. - 5  
VERT. - 2

REVISIONS	DATE	BY



GREENE & BRADFORD, INC.  
OF SPRINGFIELD  
CONSULTING ENGINEERS  
1011 N. WASHINGTON ST.  
SPRINGFIELD, ILLINOIS 62761  
PROFESSIONAL ENGINEERS  
011-180-8894, 0202-767-6111, FAX 0202-767-6111  
COMPUTER FILE NO.  
XSSHT351.C  
PROJECT: 01194  
04/30/04-G5J

FAU RTE. 6108 (IL. RTE. 351) LA SALLE CO.