

DESIGN		
INT.	DATE	REASON


DATE	
BY	
SURVEY	
PLOTTED	
TEMPLATE	
AREAS	
CHECKED	
FINAL SURVEY	
NOTE BOOK	
NO.	

PLOTS & CHECKS			
INT.	DATE	NO.	REASON

DATE	
BY	
SURVEY	
PLOTTED	
TEMPLATE	
AREAS	
CHECKED	
ORIGINAL SURVEY	
NOTE BOOK	
NO.	

CHECKS		
INT.	DATE	REASON

F.A.L. ETC.	SECTION	COUNTY	TOTAL SHEETS	SHEET NO.
6108	***	LA SALLE	679	657
STA. 243+79.00		TO STA. 237+63.11		
FED. ROAD DIST. NO.	ELLIMOS	FED. AID PROJECT		
*** (70X-71X)RS-1, (71X-VBR)DM				
CONTRACT NO: 66225				

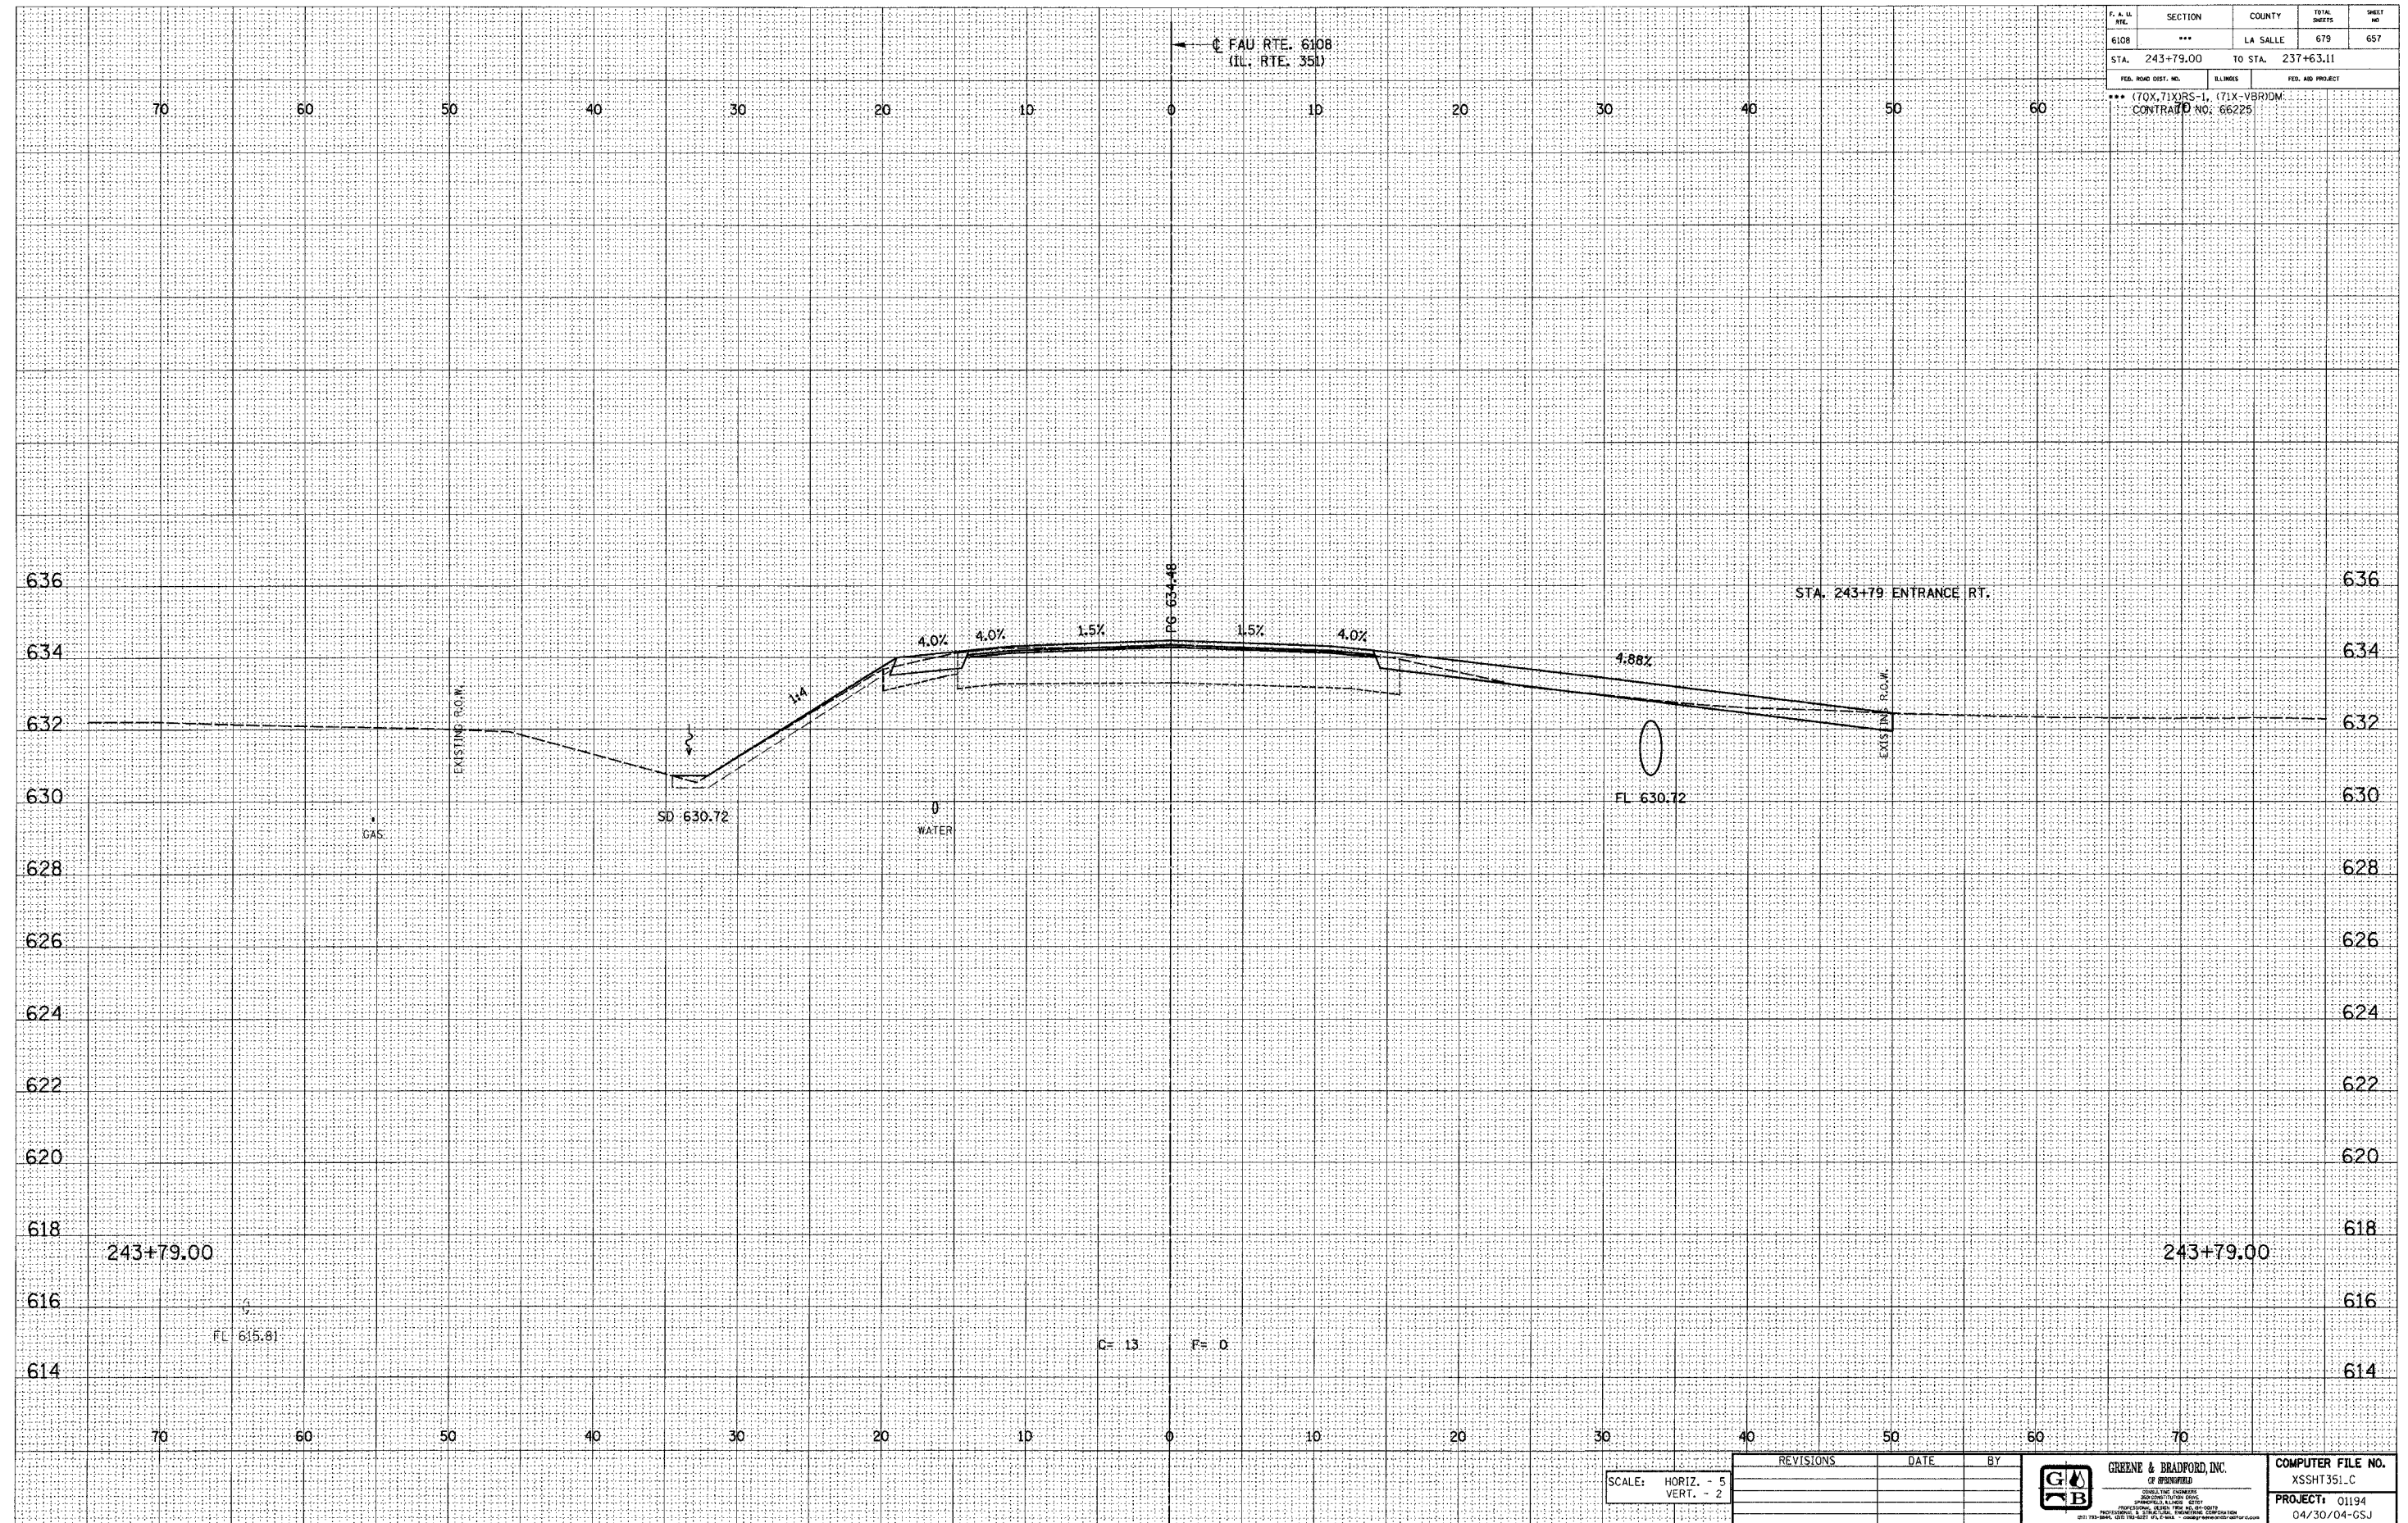

E-XSEC 1:1 8/25/98

SCALE: HORIZ. - 5 VERT. - 2	REVISIONS	DATE	BY
			COMPUTER FILE NO. XSSHT351.C PROJECT: 01194 04/30/04-GSJ

FAU RTE. 6108 (IL. RTE. 351) LA SALLE CO.