

DESIGN		
INT.	DATE	REASON

BY		DATE	


FINAL SURVEY	SURVEYED	DATE
NOTE BOOK	TEMP. DATE	
NO.	AREAS CHECKED	

PLOTS & CHECKS		
INT.	DATE	REASON

BY		DATE	

ORIGINAL SURVEY	SURVEYED	DATE
NOTE BOOK	TEMP. DATE	
NO.	AREAS CHECKED	

CHECKS		
INT.	DATE	REASON

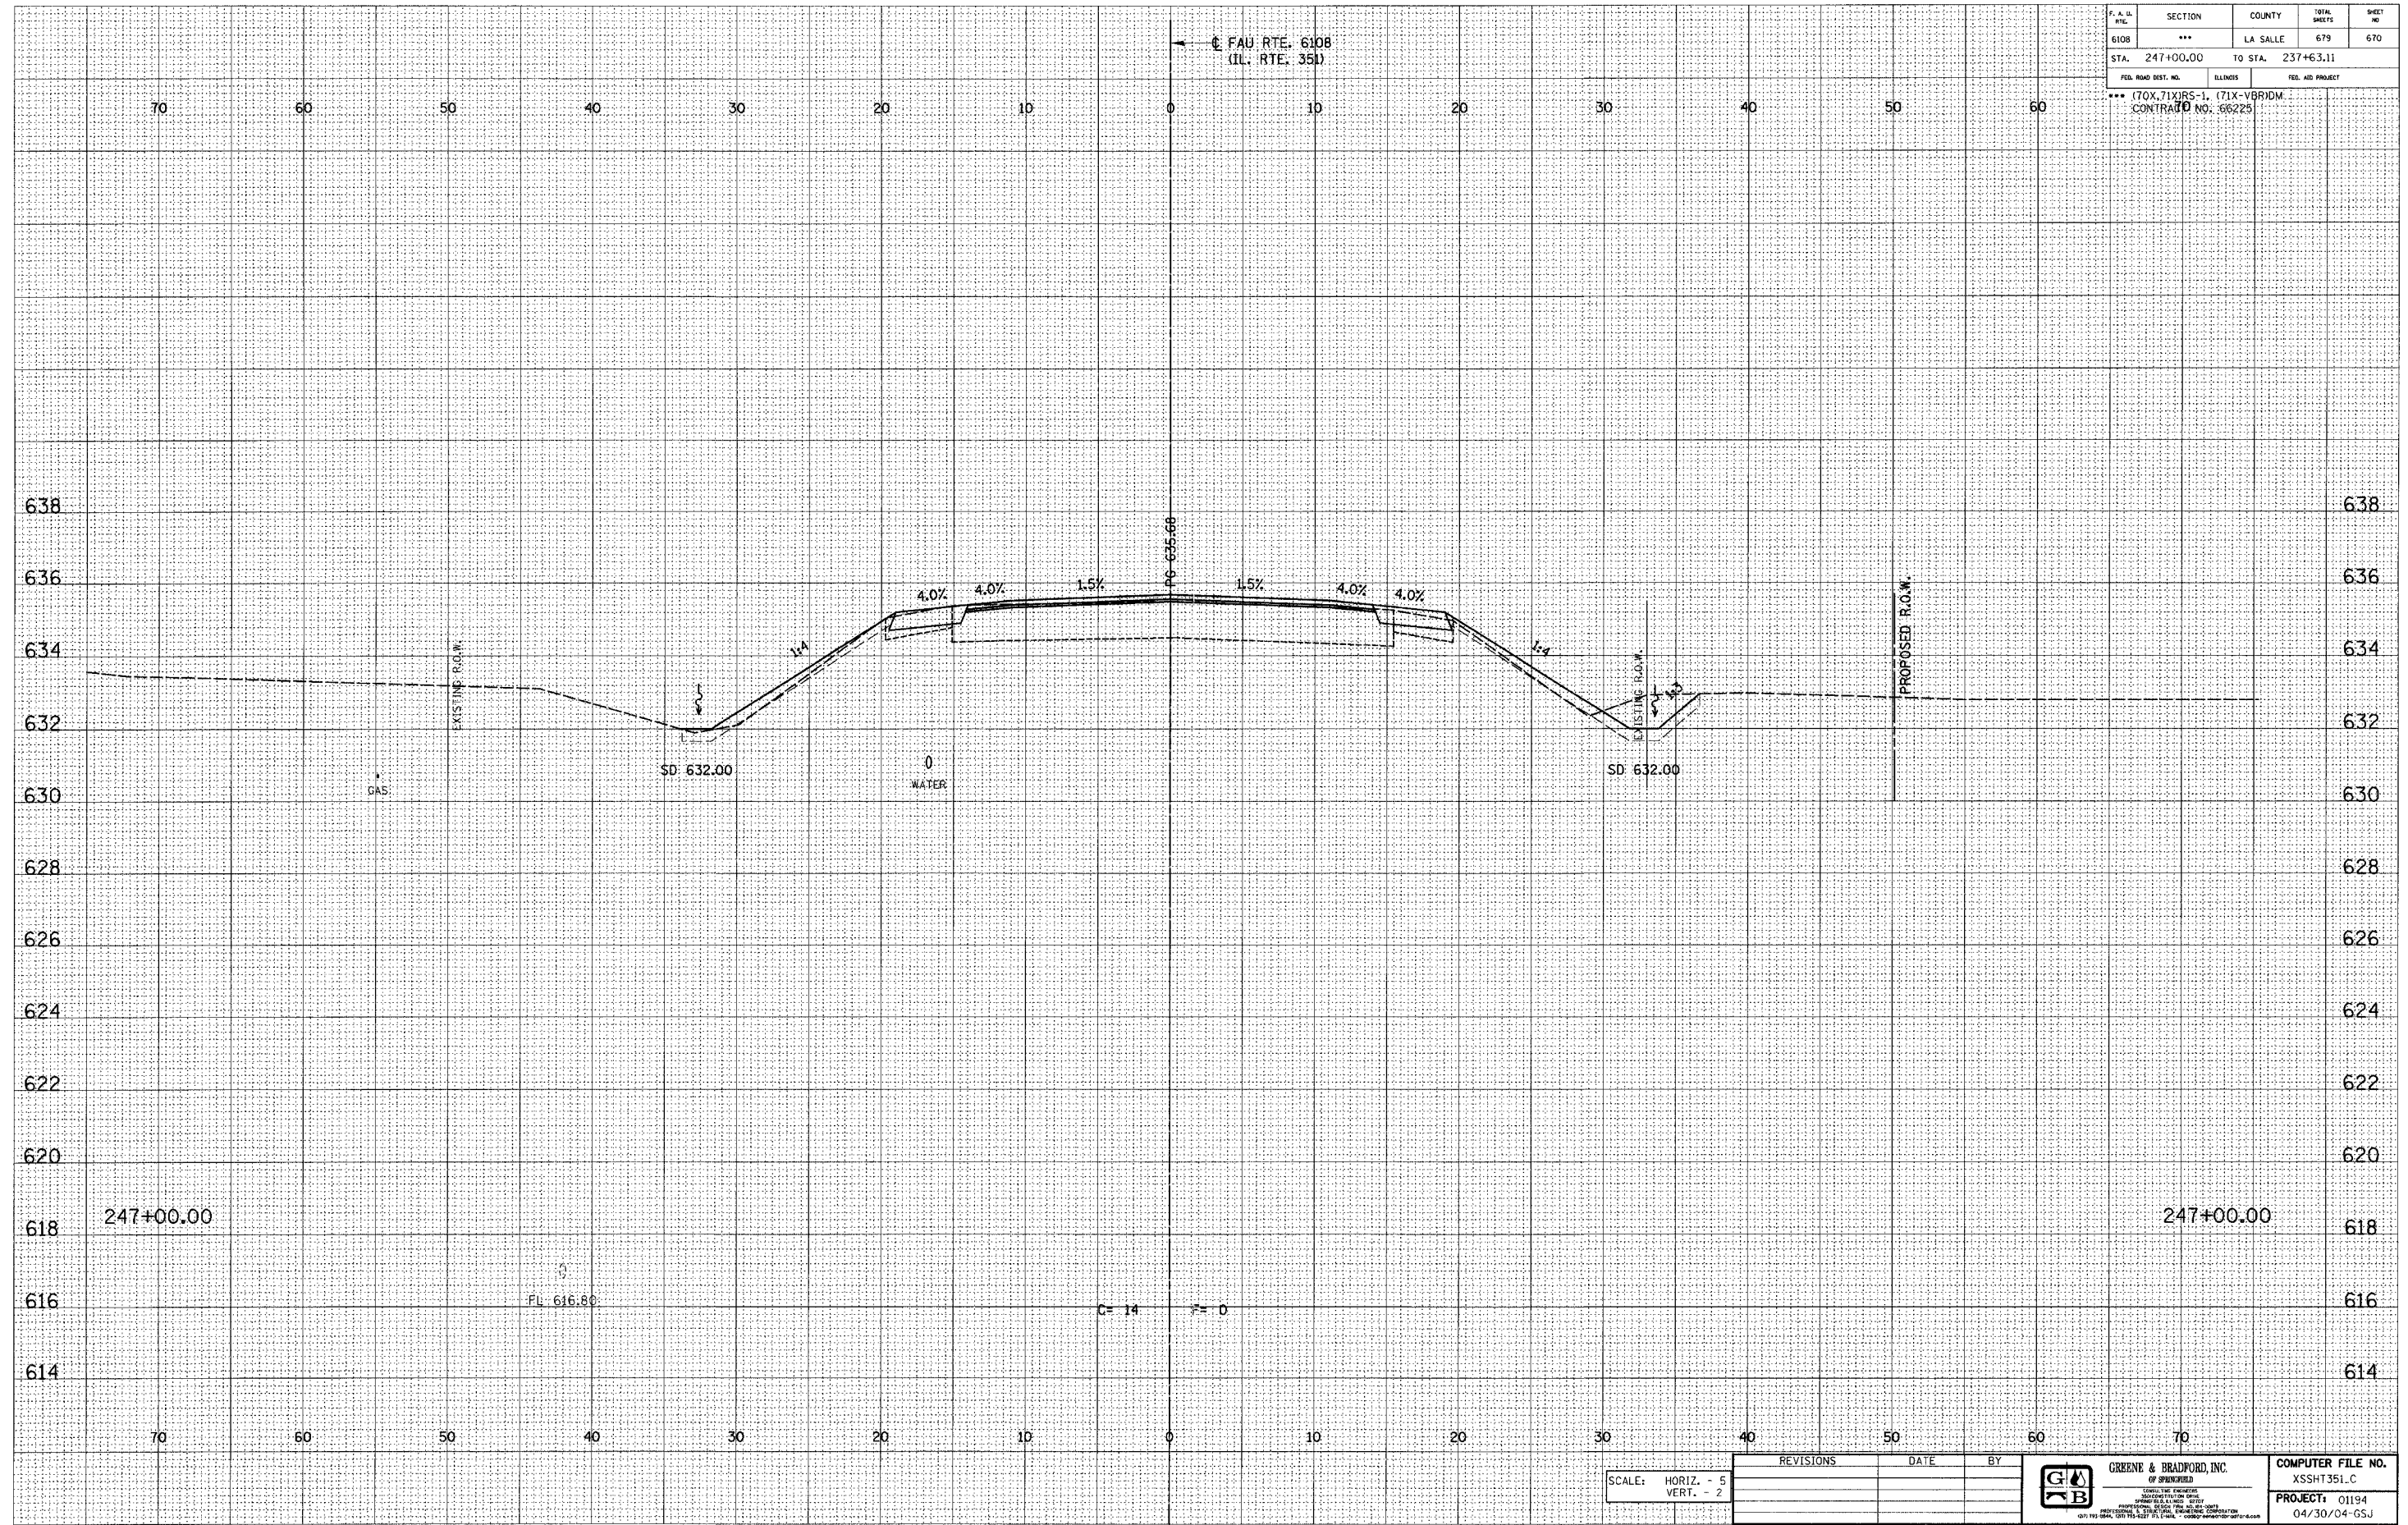

P.A. NO.	SECTION	COUNTY	TOTAL SHEETS	SHEET NO.
6108	***	LA SALLE	679	670
STA. 247+00.00		TO STA. 237+63.11		
FED. ROAD DIST. NO.	ILLINOIS	FED. AID PROJECT		
*** (70X-71X)RS-1, (71X-VBR)DM. CONTRACT NO. 66225				

SCALE: HORIZ. - 5 VERT. - 2	REVISIONS			DATE	BY

GREENE & BRADFORD, INC. <small>CONSULTING ENGINEERS SURVEYORS 1011 W. 12th St., La Salle, IL 61301 TEL: 815/232-8271 FAX: 815/232-8272 WWW.GREENEANDBRADFORD.COM</small>	COMPUTER FILE NO.
	XSSHT351.C
	PROJECT: 01194 04/30/04-GSJ

FAU RTE. 6108 (IL. RTE. 351) LA SALLE CO.