

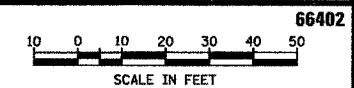


FAU RTE.	SECTION	COUNTY	TOTAL SHEETS	SHEET NO.
6194 (109)R-RS-4		KANKAKEE	82	34
STA.		TO STA.		
FED. ROAD DIST. NO.		ILLINOIS FED. AID PROJECT		

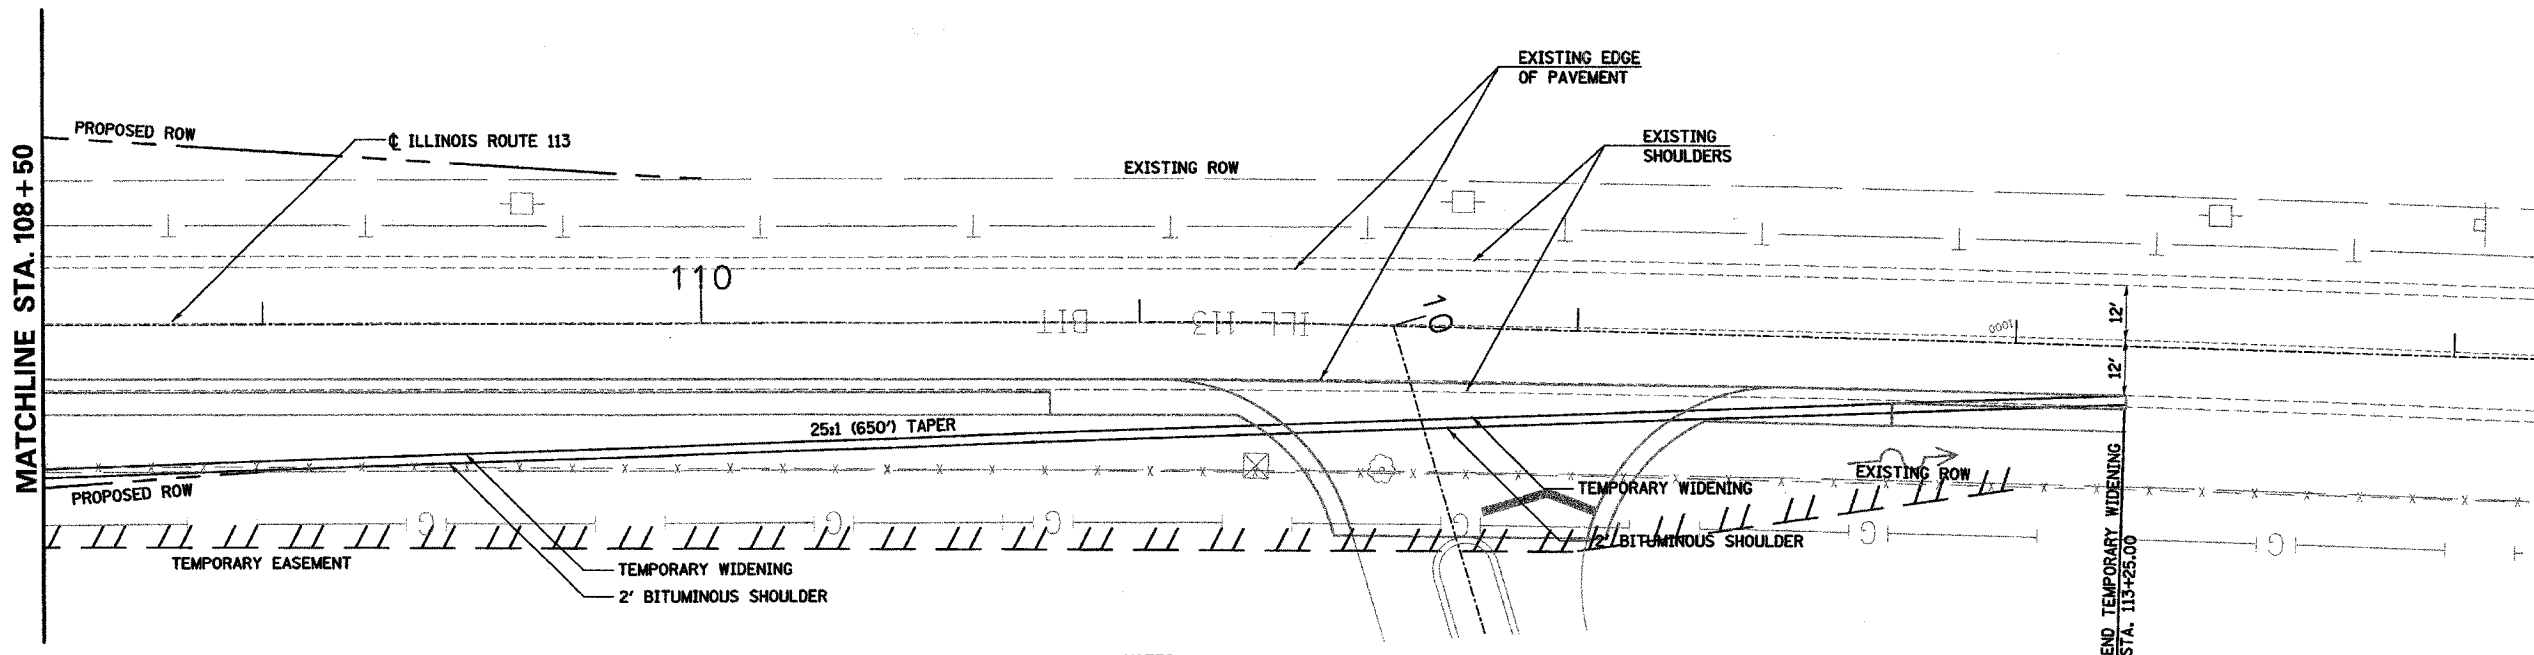

REVISIONS	DATE
PLANNED	
DESIGNED	
CHECKED	
BY	
DATE	

REVISIONS	DATE
PLANNED	
DESIGNED	
CHECKED	
BY	
DATE	

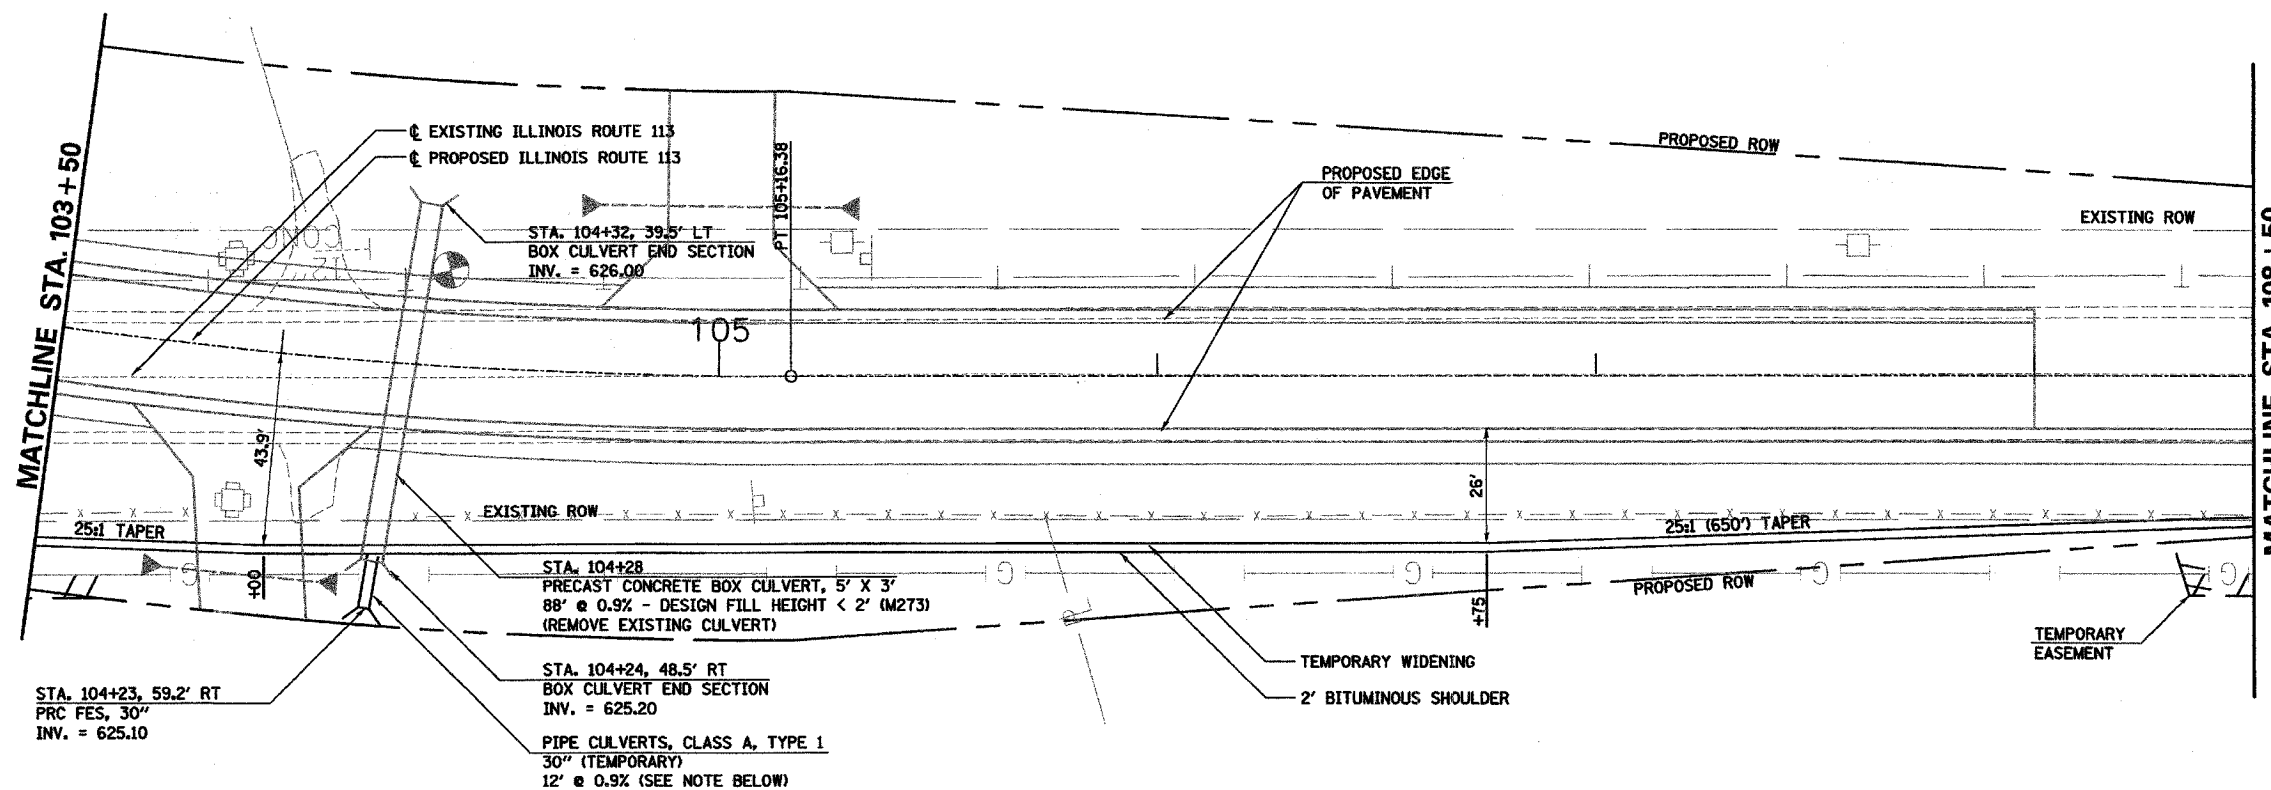

NOTES:
 TEMPORARY PAVEMENT MARKING HAS BEEN OMITTED FROM THE DETOUR PLAN FOR CLARITY. DETOUR SHALL BE STRIPED FOR TWO 11' LANES WITH A DOUBLE YELLOW CENTERLINE AND TWO WHITE EDGE LINES. SEE TYPICAL SECTION FOR STRIPING PLACEMENT.

BOX CULVERT SHALL BE INSTALLED WITHOUT NORTH HEADWALL PRIOR TO THE CONSTRUCTION OF THE DETOUR. PIPE CULVERT SHALL BE PLACED 1' INSIDE BOX CULVERT ALONG WITH A REMOVABLE SEAL TO PREVENT LEAKAGE BETWEEN THE PIPES. PIPE WILL BE REMOVED AND THE NORTH HEADWALL INSTALLED UPON REMOVAL OF DETOUR.

ILLINOIS DEPARTMENT OF TRANSPORTATION
 FAU 6194 (ILLINOIS ROUTE 113)
 WEST DETOUR
 (SHEET 2 OF 2)

SCALE: VERT. _____
 HORIZ. _____
 DATE _____ DRAWN BY _____
 CHECKED BY _____

*****DATE*****