



FAU RTE.	SECTION	COUNTY	TOTAL SHEETS	SHEET NO.
6194	(109)R, RS-4	KANKAKEE	82	43
STA.		TO STA.		
FED. ROAD DIST. NO.		ILLINOIS FED. AID PROJECT		

66402

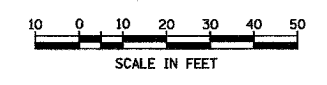

PLAN	DATE
SUBMITTED	
REVISIONS	
NO.	
DATE	
BY	
DATE	
BY	
DATE	
BY	
DATE	

PROFILE	DATE
SUBMITTED	
REVISIONS	
NO.	
DATE	
BY	
DATE	
BY	
DATE	
BY	
DATE	

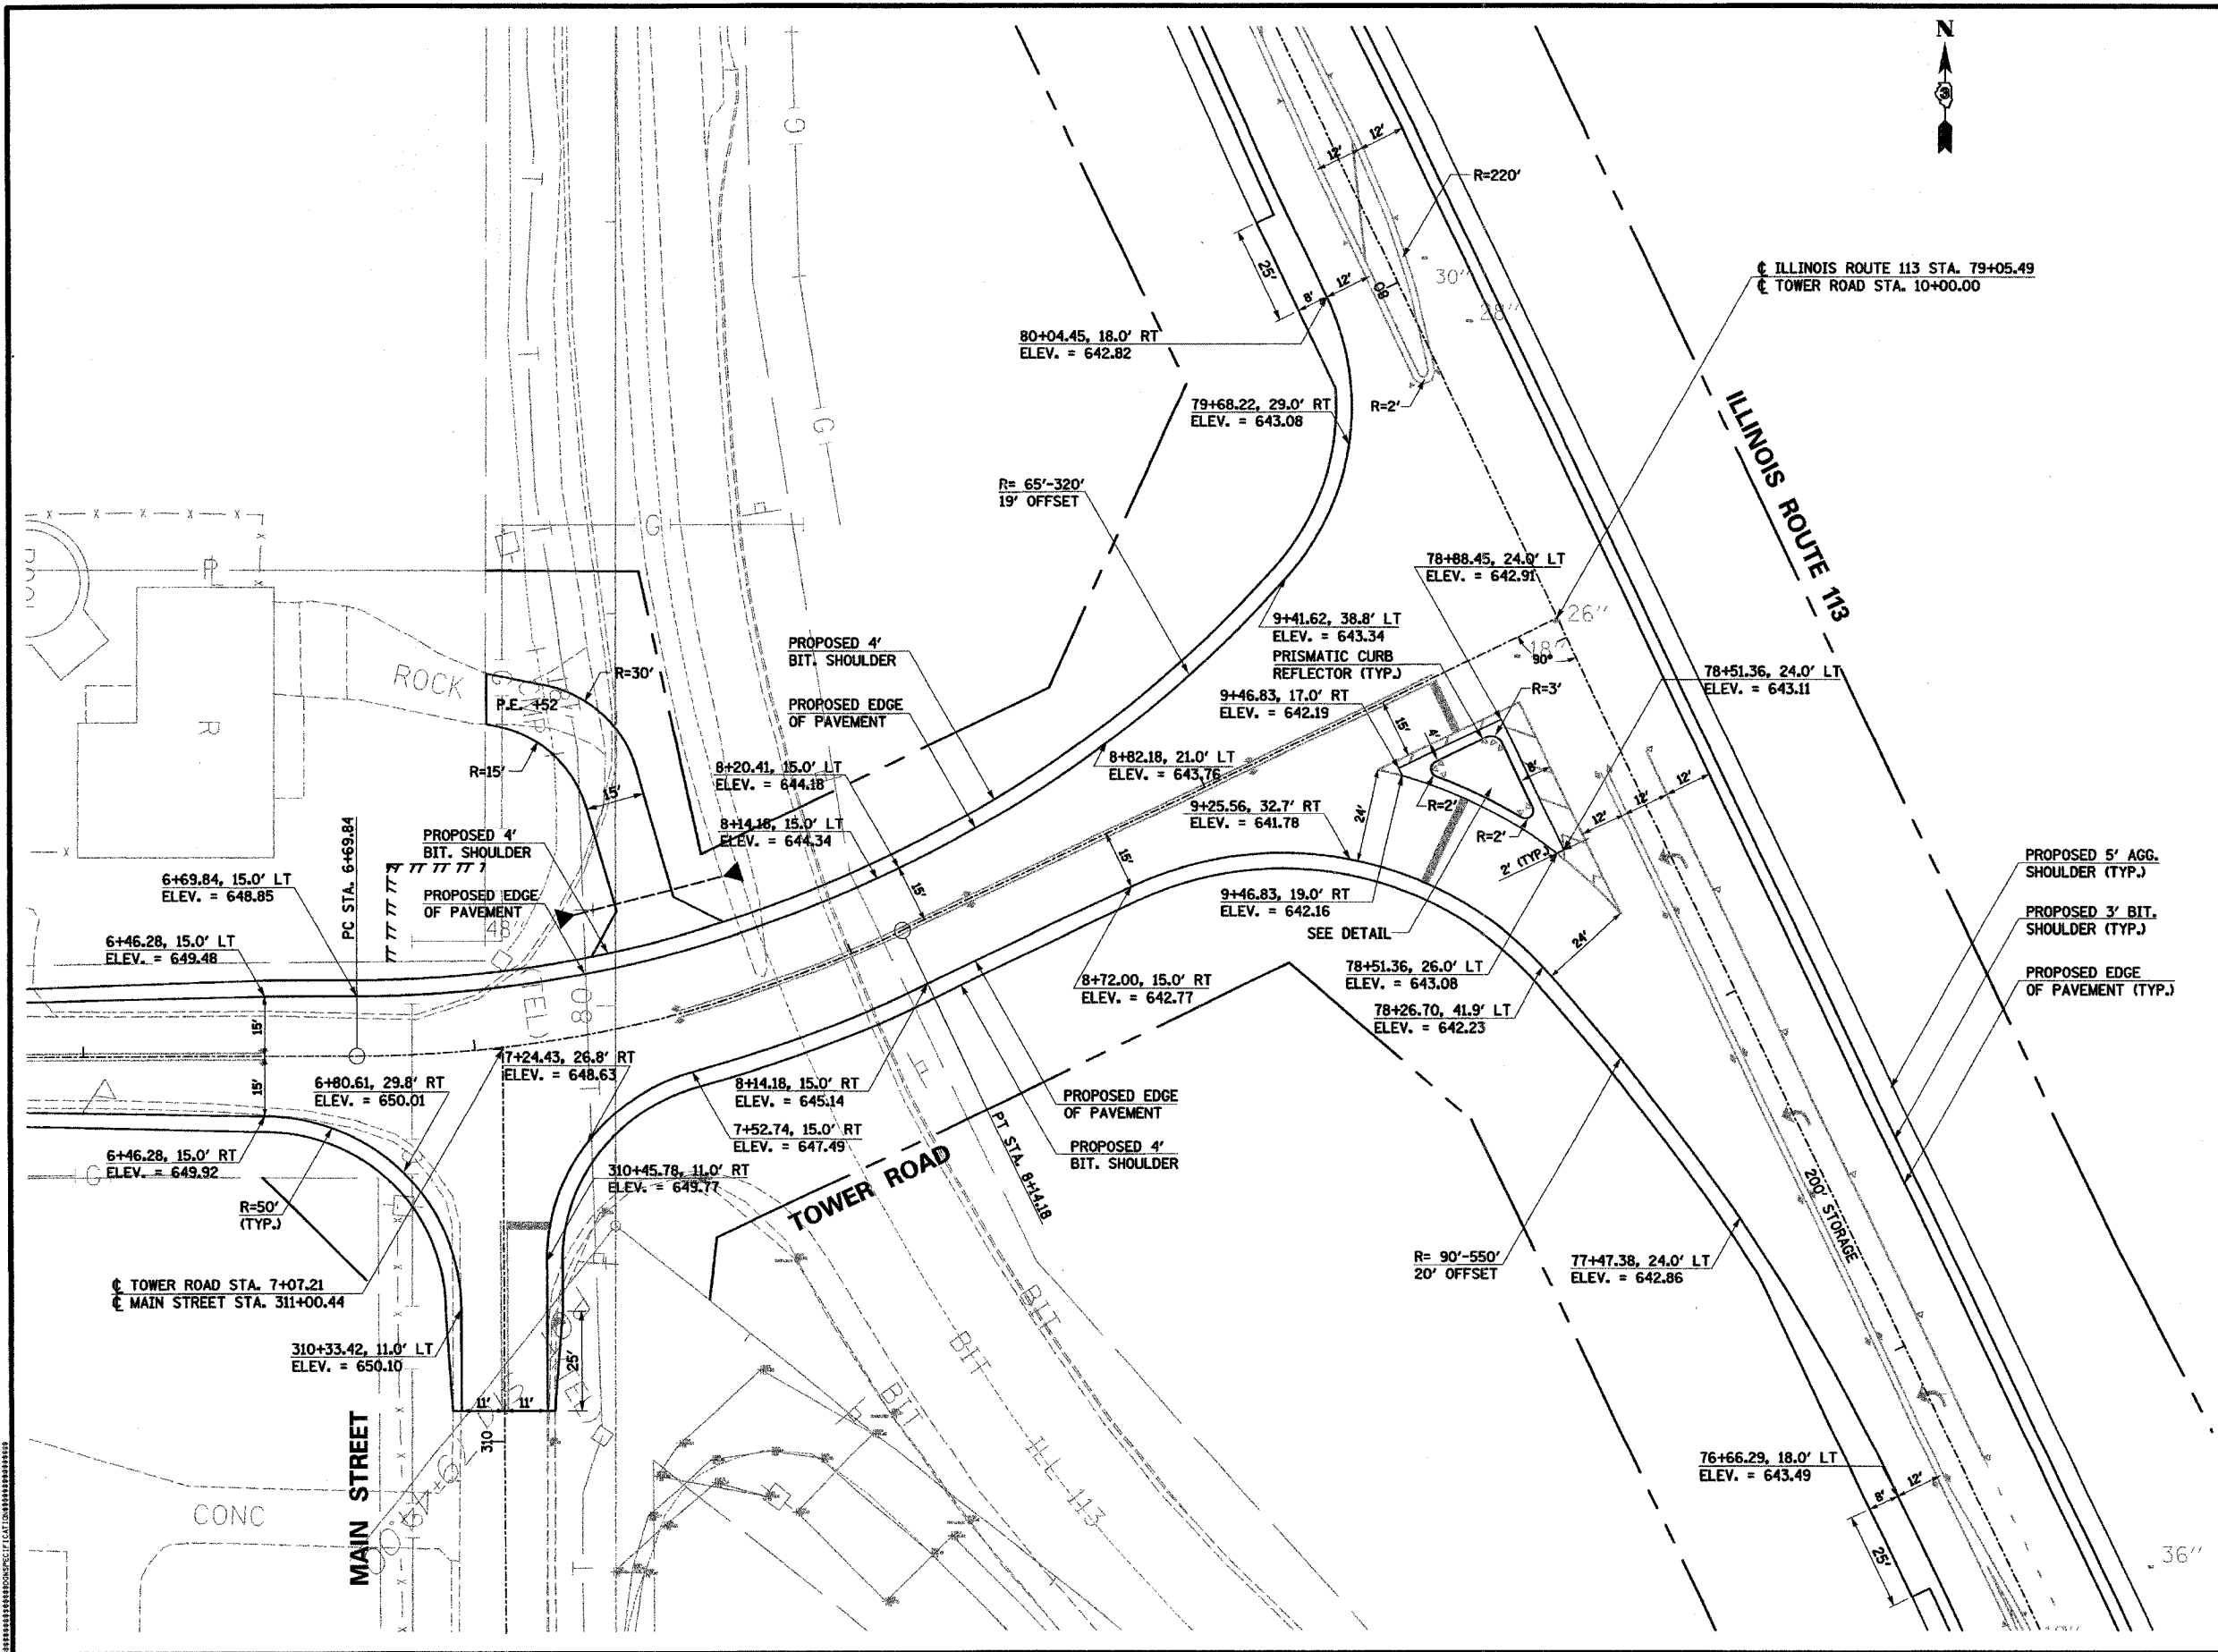

ILLINOIS DEPARTMENT OF TRANSPORTATION
FAU 6194 (ILLINOIS ROUTE 113)
INTERSECTION DETAIL
ILLINOIS ROUTE 113 AT TOWER ROAD
TOWER ROAD AT MAIN STREET

SCALE: VERT. _____
HORIZ. _____

DATE _____ DRAWN BY _____
CHECKED BY _____

*****DATE*****