
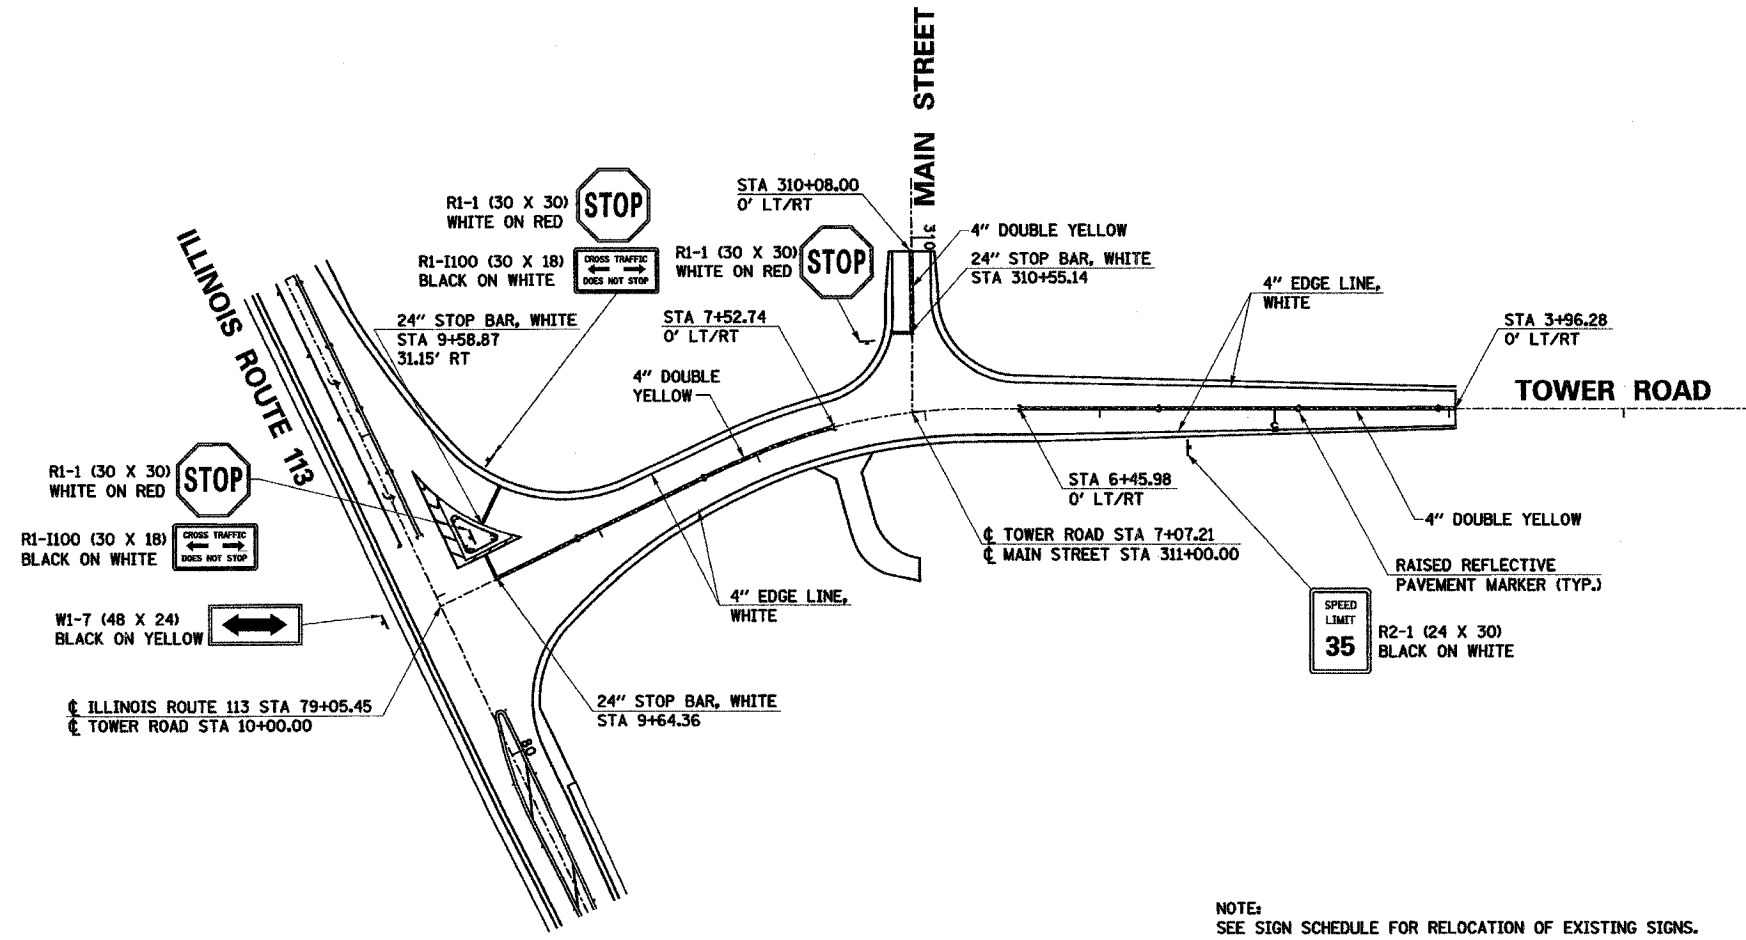


F.A.D. RTE.	SECTION	COUNTY	TOTAL SHEETS	SHEET NO.
6194 (109)R, RS-4		KANKAKEE	82	48
STA.		TO STA.		
FED. ROAD DIST. NO. - ILLINOIS		FED. AID PROJECT		

66402

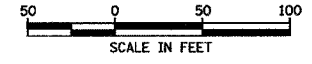

NOTE:
SEE SIGN SCHEDULE FOR RELOCATION OF EXISTING SIGNS.

PLAN	DATE
SURVEYED	
PLOTTED	
NOTE BOOK	
NO.	

PROFILE	DATE
SURVEYED	
PLOTTED	
NOTE BOOK	
NO.	

ILLINOIS DEPARTMENT OF TRANSPORTATION

TOWER ROAD

PAVEMENT MARKING / SIGNING

STA. 10+00 TO STA. 3+96.28

SCALE: VERT. _____
HORIZ. _____

DATE _____ DRAWN BY _____
CHECKED BY _____

*****DATE*****