


FINAL SURVEY NOTE BOOK NO. _____
 SURVEYED AREAS CHECKED _____
 BY _____ DATE _____

ORIGINAL SURVEY NOTE BOOK NO. _____
 SURVEYED AREAS CHECKED _____
 BY _____ DATE _____

F.A. RTE.	SECTION	COUNTY	TOTAL SHEETS	SHEET NO.
6194	(109)R. RS-4	KANKAKEE	82	79
STA.		TO STA.		
FED. ROAD DIST. NO.	ILLINOIS	FED. AID PROJECT		
				66402

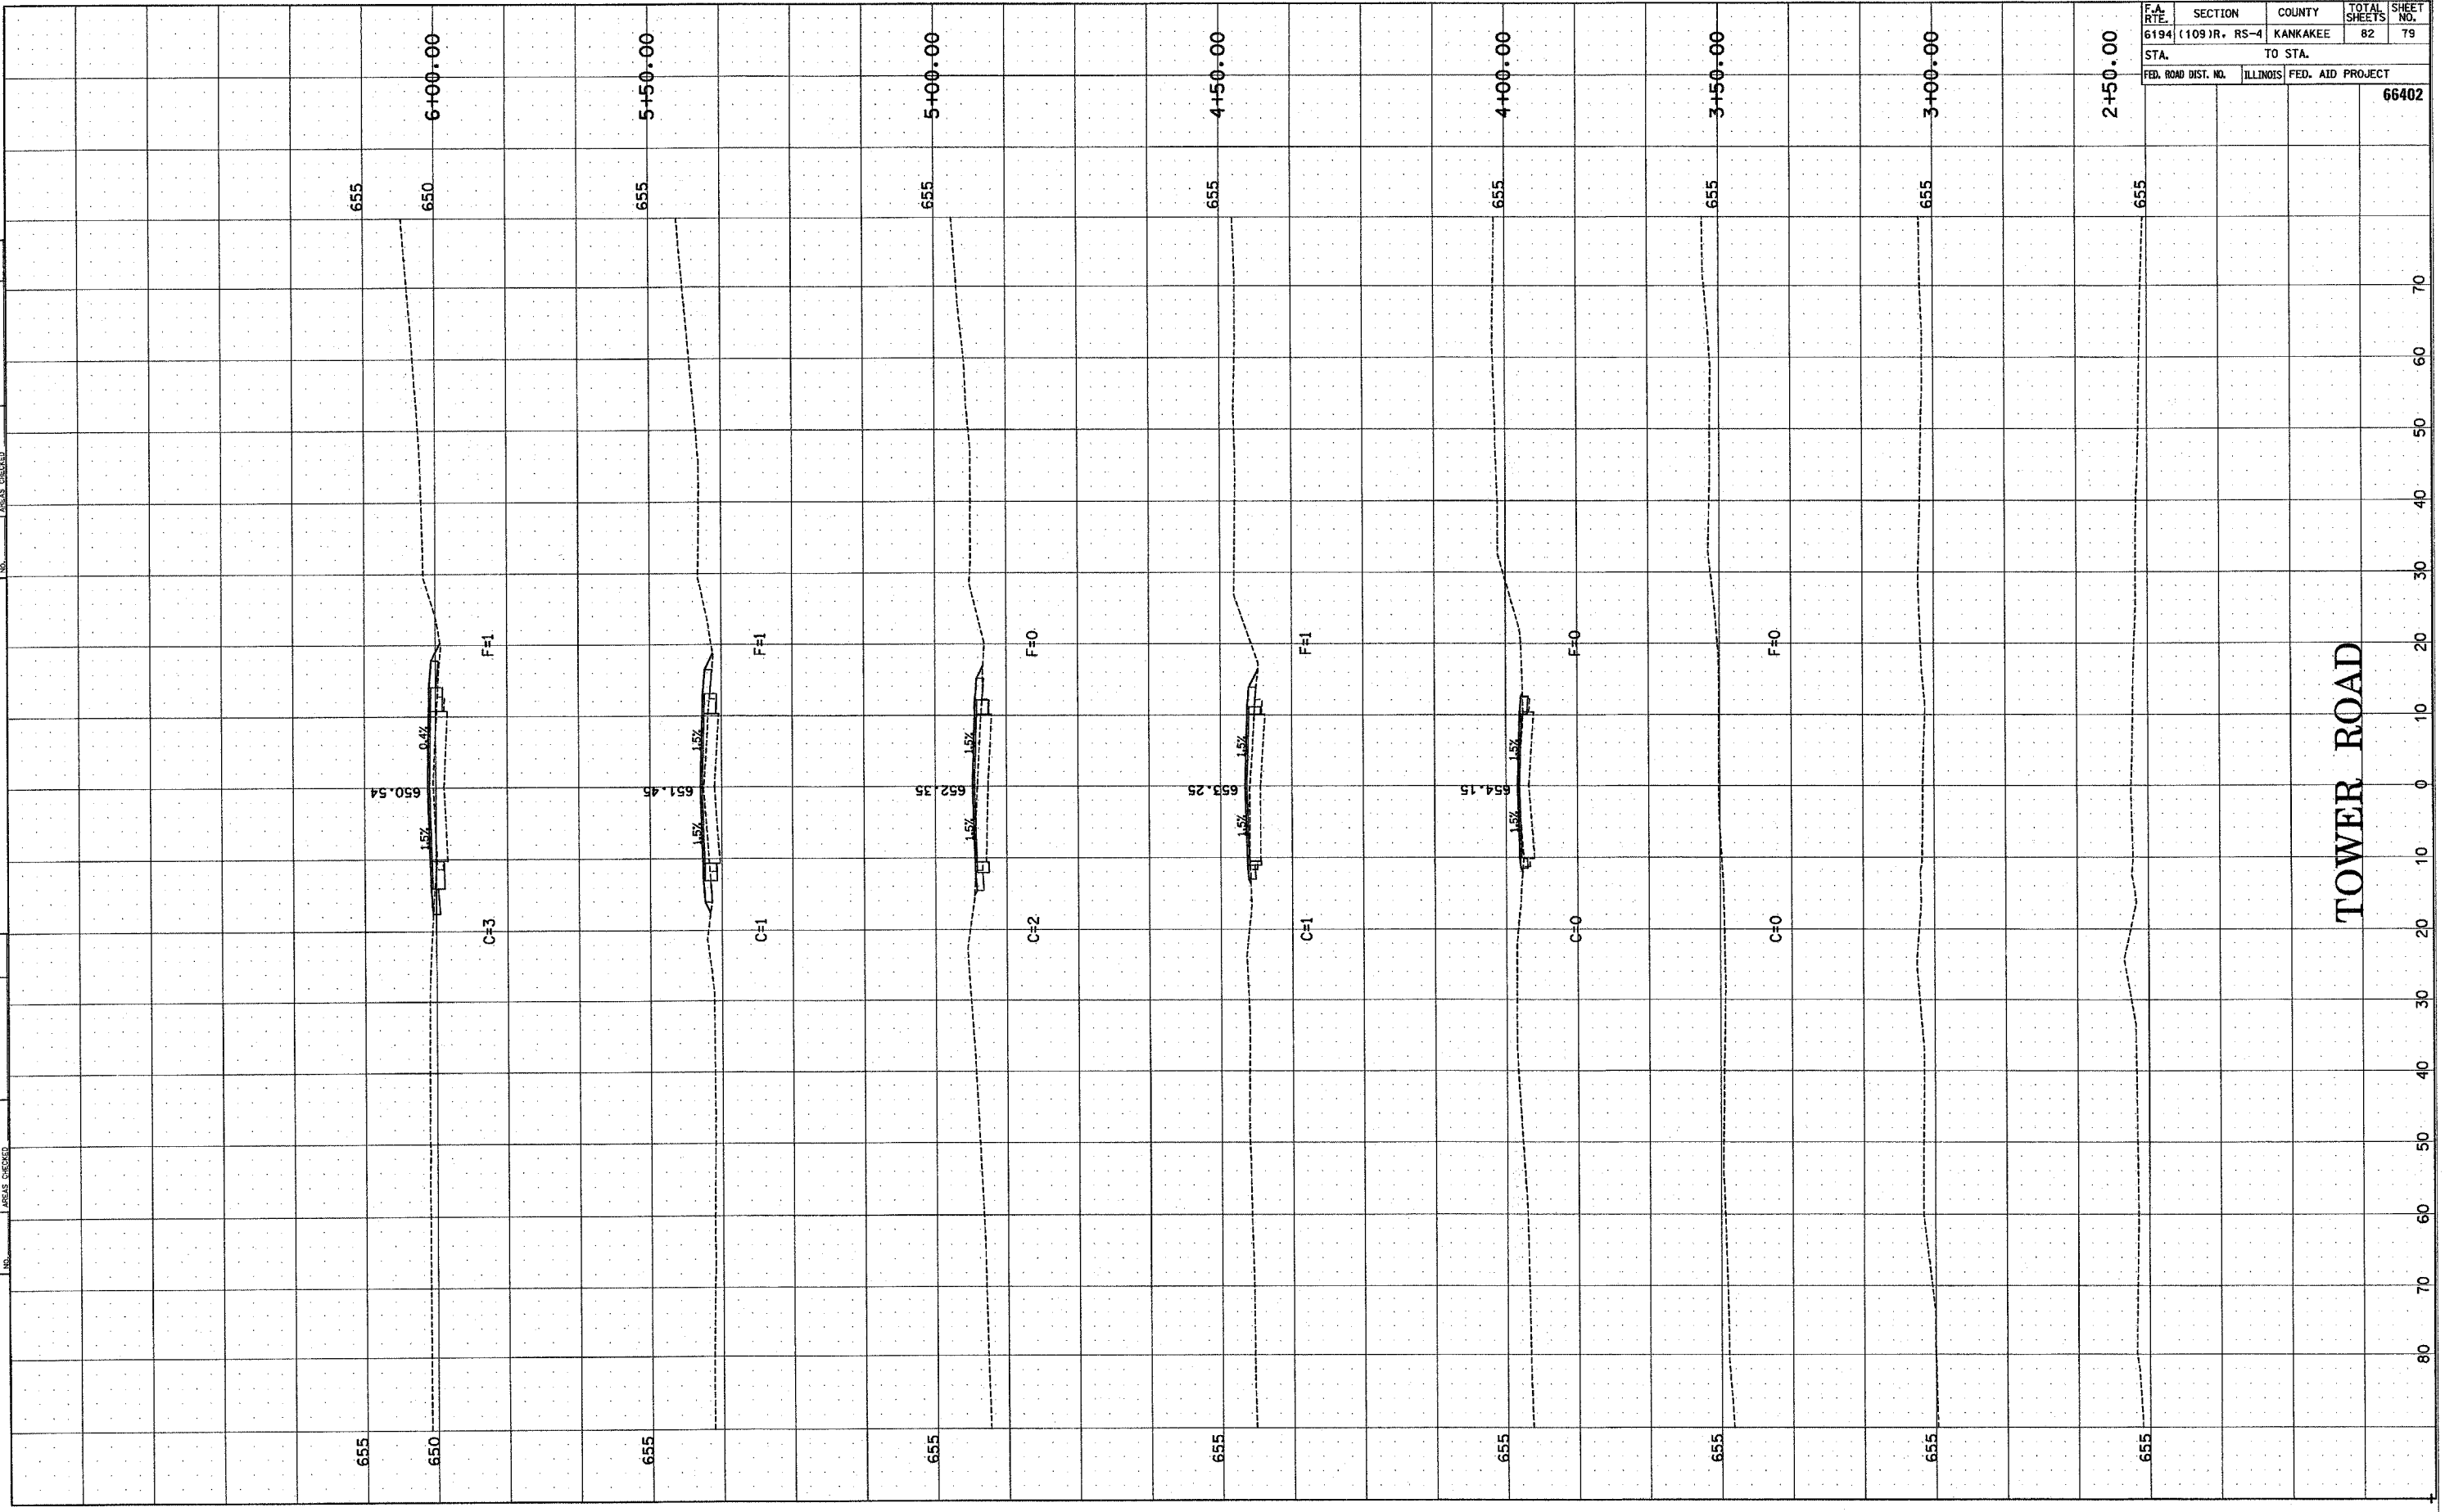

TOWER ROAD