


ORIGINAL SURVEY NOTE BOOK NO.	DATE
REVISIONS	BY
DATE	
DESIGNED	
PLOTTED	
TEMPLATE	
AREAS CHECKED	

FINAL SURVEY NOTE BOOK NO.	DATE
REVISIONS	BY
DATE	
DESIGNED	
PLOTTED	
TEMPLATE	
AREAS CHECKED	

F.A. RTE.	SECTION	COUNTY	TOTAL SHEETS	SHEET NO.
6194	(109)R. RS-4	KANKAKEE	82	81
STA.		TO STA.		
FED. ROAD DIST. NO.	ILLINOIS	FED. AID PROJECT	66402	

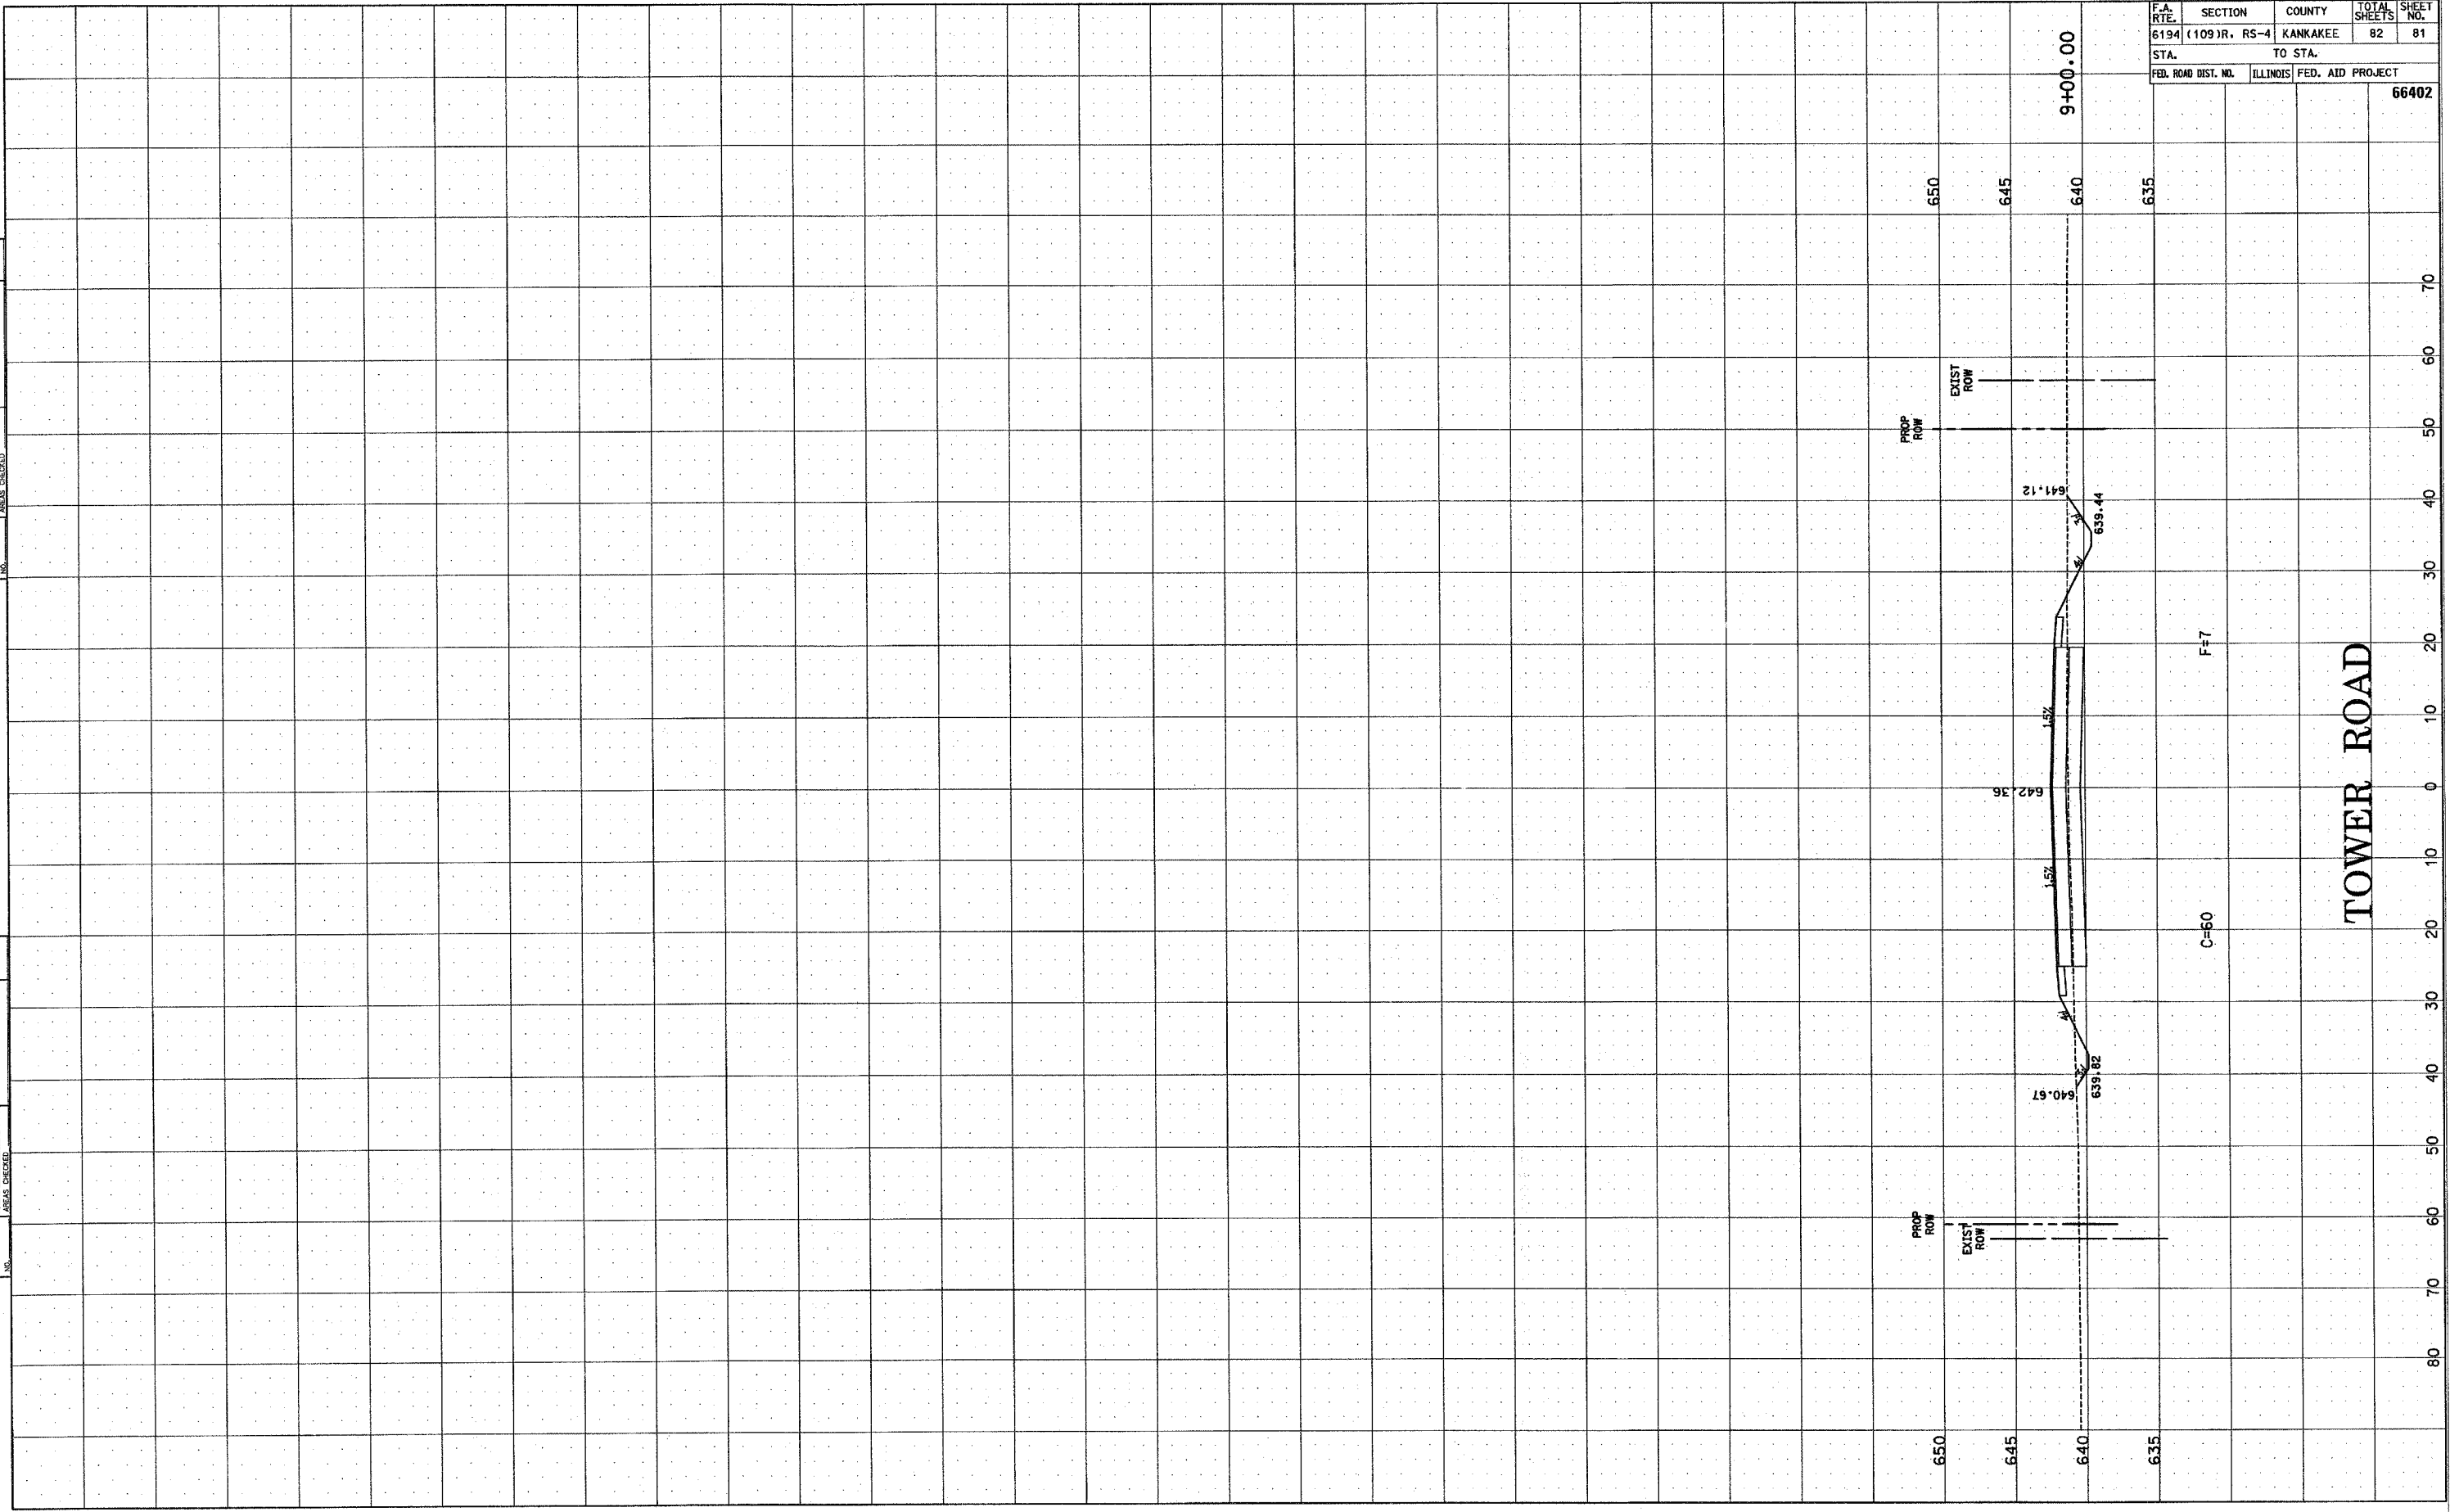

TOWER ROAD

F-7

C-60

80 70 60 50 40 30 20 10 0 10 20 30 40 50 60 70