



F.A.P. NO.	SECTION	COUNTY	TOTAL SHEETS	SHEET NO.
317	118, 191RS-3	IRROQUOIS	28	5
STA.	TO STA.			
FED. ROAD DIST. NO.	ILLINOIS	FED. AID PROJECT		

CONTRACT #66417

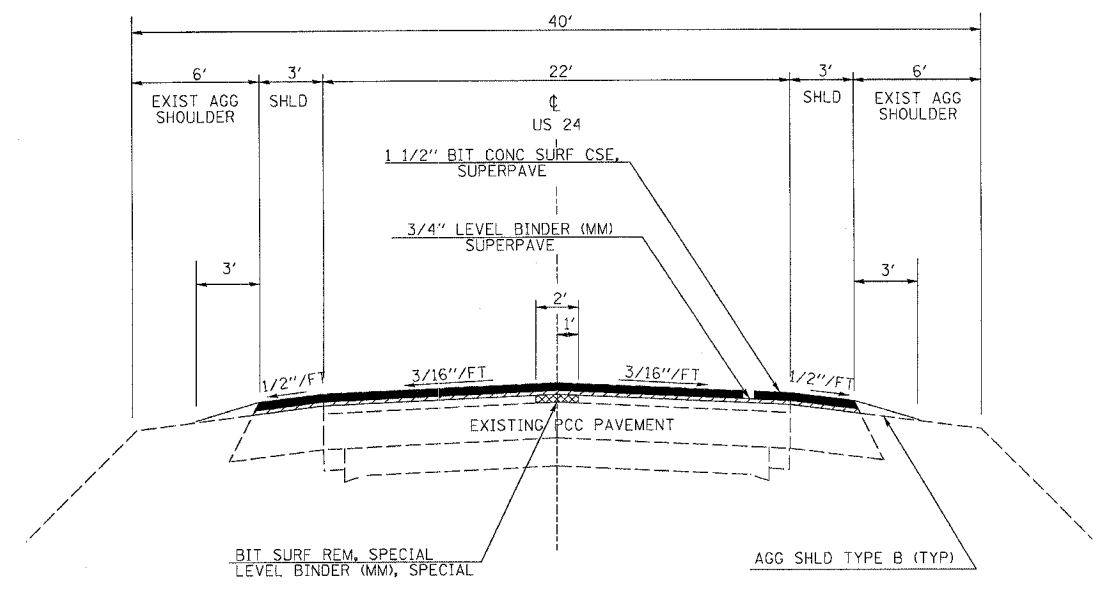


TYPICAL SECTION
STA 2570+37.44 TO STA 2880+00

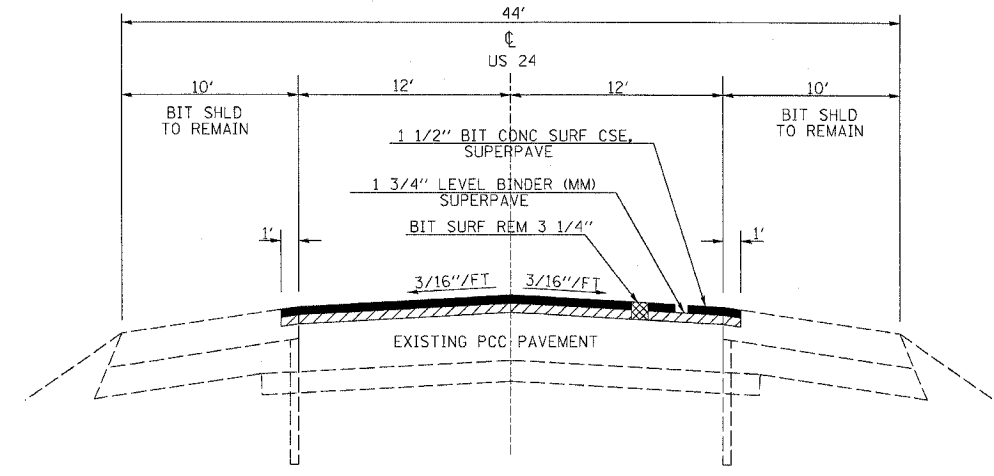

TYPICAL SECTION
STA 2880+00 TO STA 2903+08
STA 3005+12 TO STA 3016+25
STA 3021+75 TO STA 3030+50
STA 3036+50 TO STA 3037+42

MIX DESIGN							
MIX	PG GRADE	MAX % RAP ALLOWABLE	DESIGN AIR VOIDS	MIX COMPOSITION	FRICTION AGG	PLANT CONTROL LIMITS	DENSITY CONTROL
SUPERPAVE LEVEL BINDER, 1 3/4"	PG 64-22	15%	4.0% @N70	IL 12.5 OR IL 9.5		CLASS I	CORRELATION / CORES
SUPERPAVE LEVEL BINDER, 3/4"	PG 64-22	15%	4.0% @N70	IL 9.5		CLASS I	SATISFACTION OF ENGINEER
SUPERPAVE SURFACE	PG 64-22	10%	4.0% @N70	IL 12.5 OR IL 9.5	MIXTURE "D"	CLASS I	CORRELATION

•• IF RAP OPTION IS SELECTED, THE ASPHALT CEMENT GRADE MAY NEED TO BE ADJUSTED. THIS WILL BE DETERMINED BY THE ENGINEER

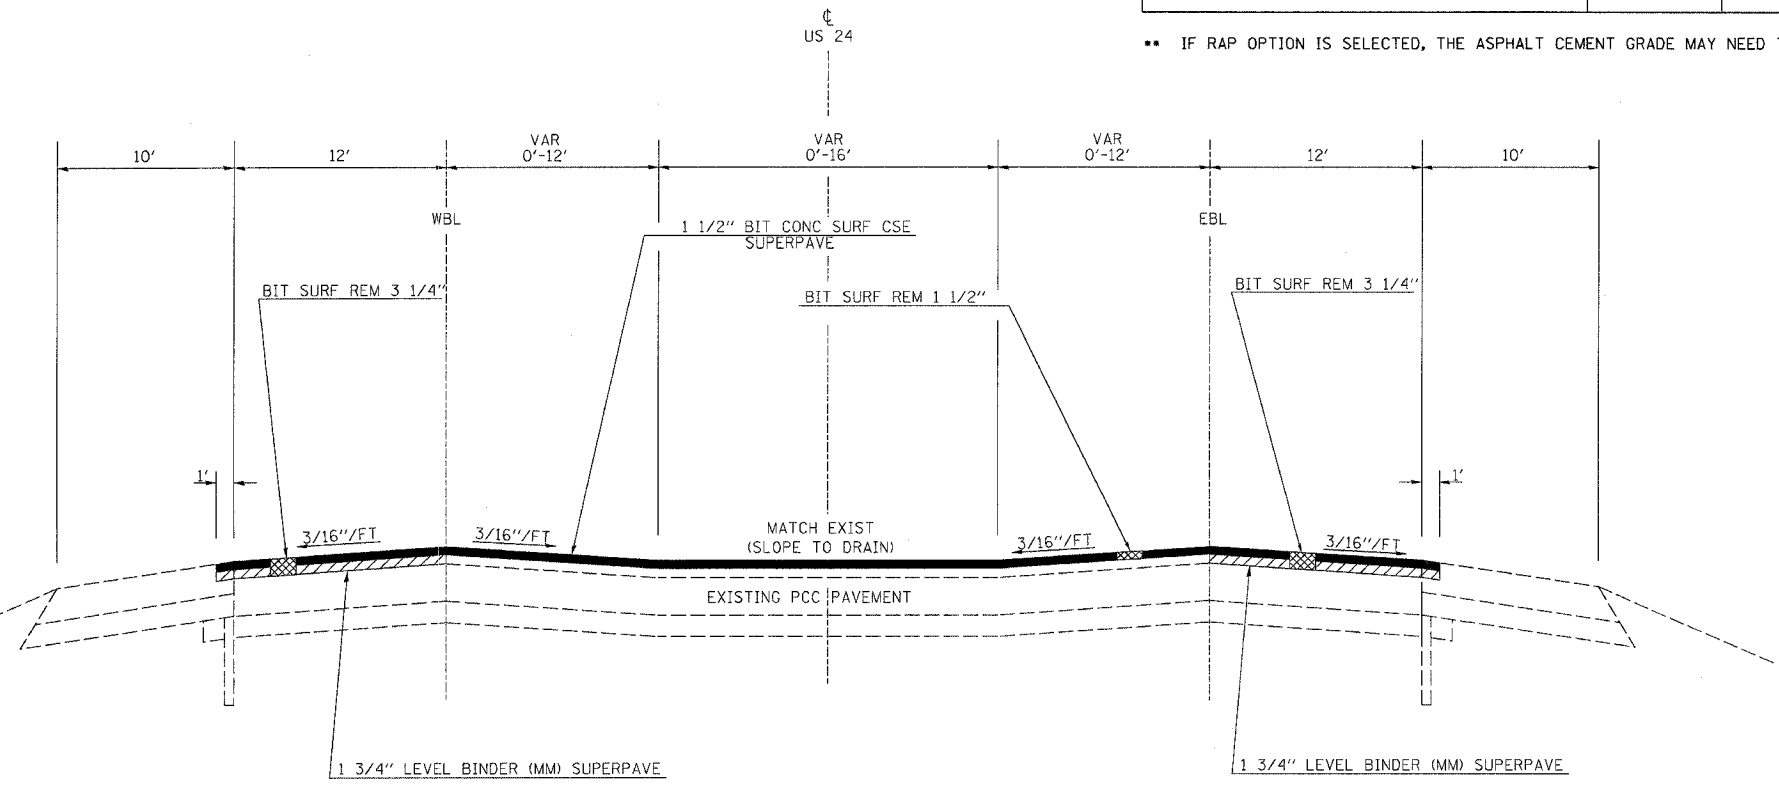

TYPICAL SECTION
STA 2903+08 TO STA 2912+00
STA 2996+00 TO STA 3005+12

OMISSIONS
SN 038-0037 - 2704+30 TO 2705+76
KB & S RR - 2820+14.86 TO 2820+22.86
KB & S RR - 2925+40 TO 2925+49

OCTOBER 18, 2004
/ed01804/def11s.dgn

TYPICAL SECTIONS