


OCTOBER 18, 2004
/ed01804.dwg/atl.is.dgn

F.A.P. RTE.	SECTION	COUNTY	TOTAL SHEETS	SHEET NO.
317	118, 19RS-3	INDIANA	28	13

CONTRACT #66417

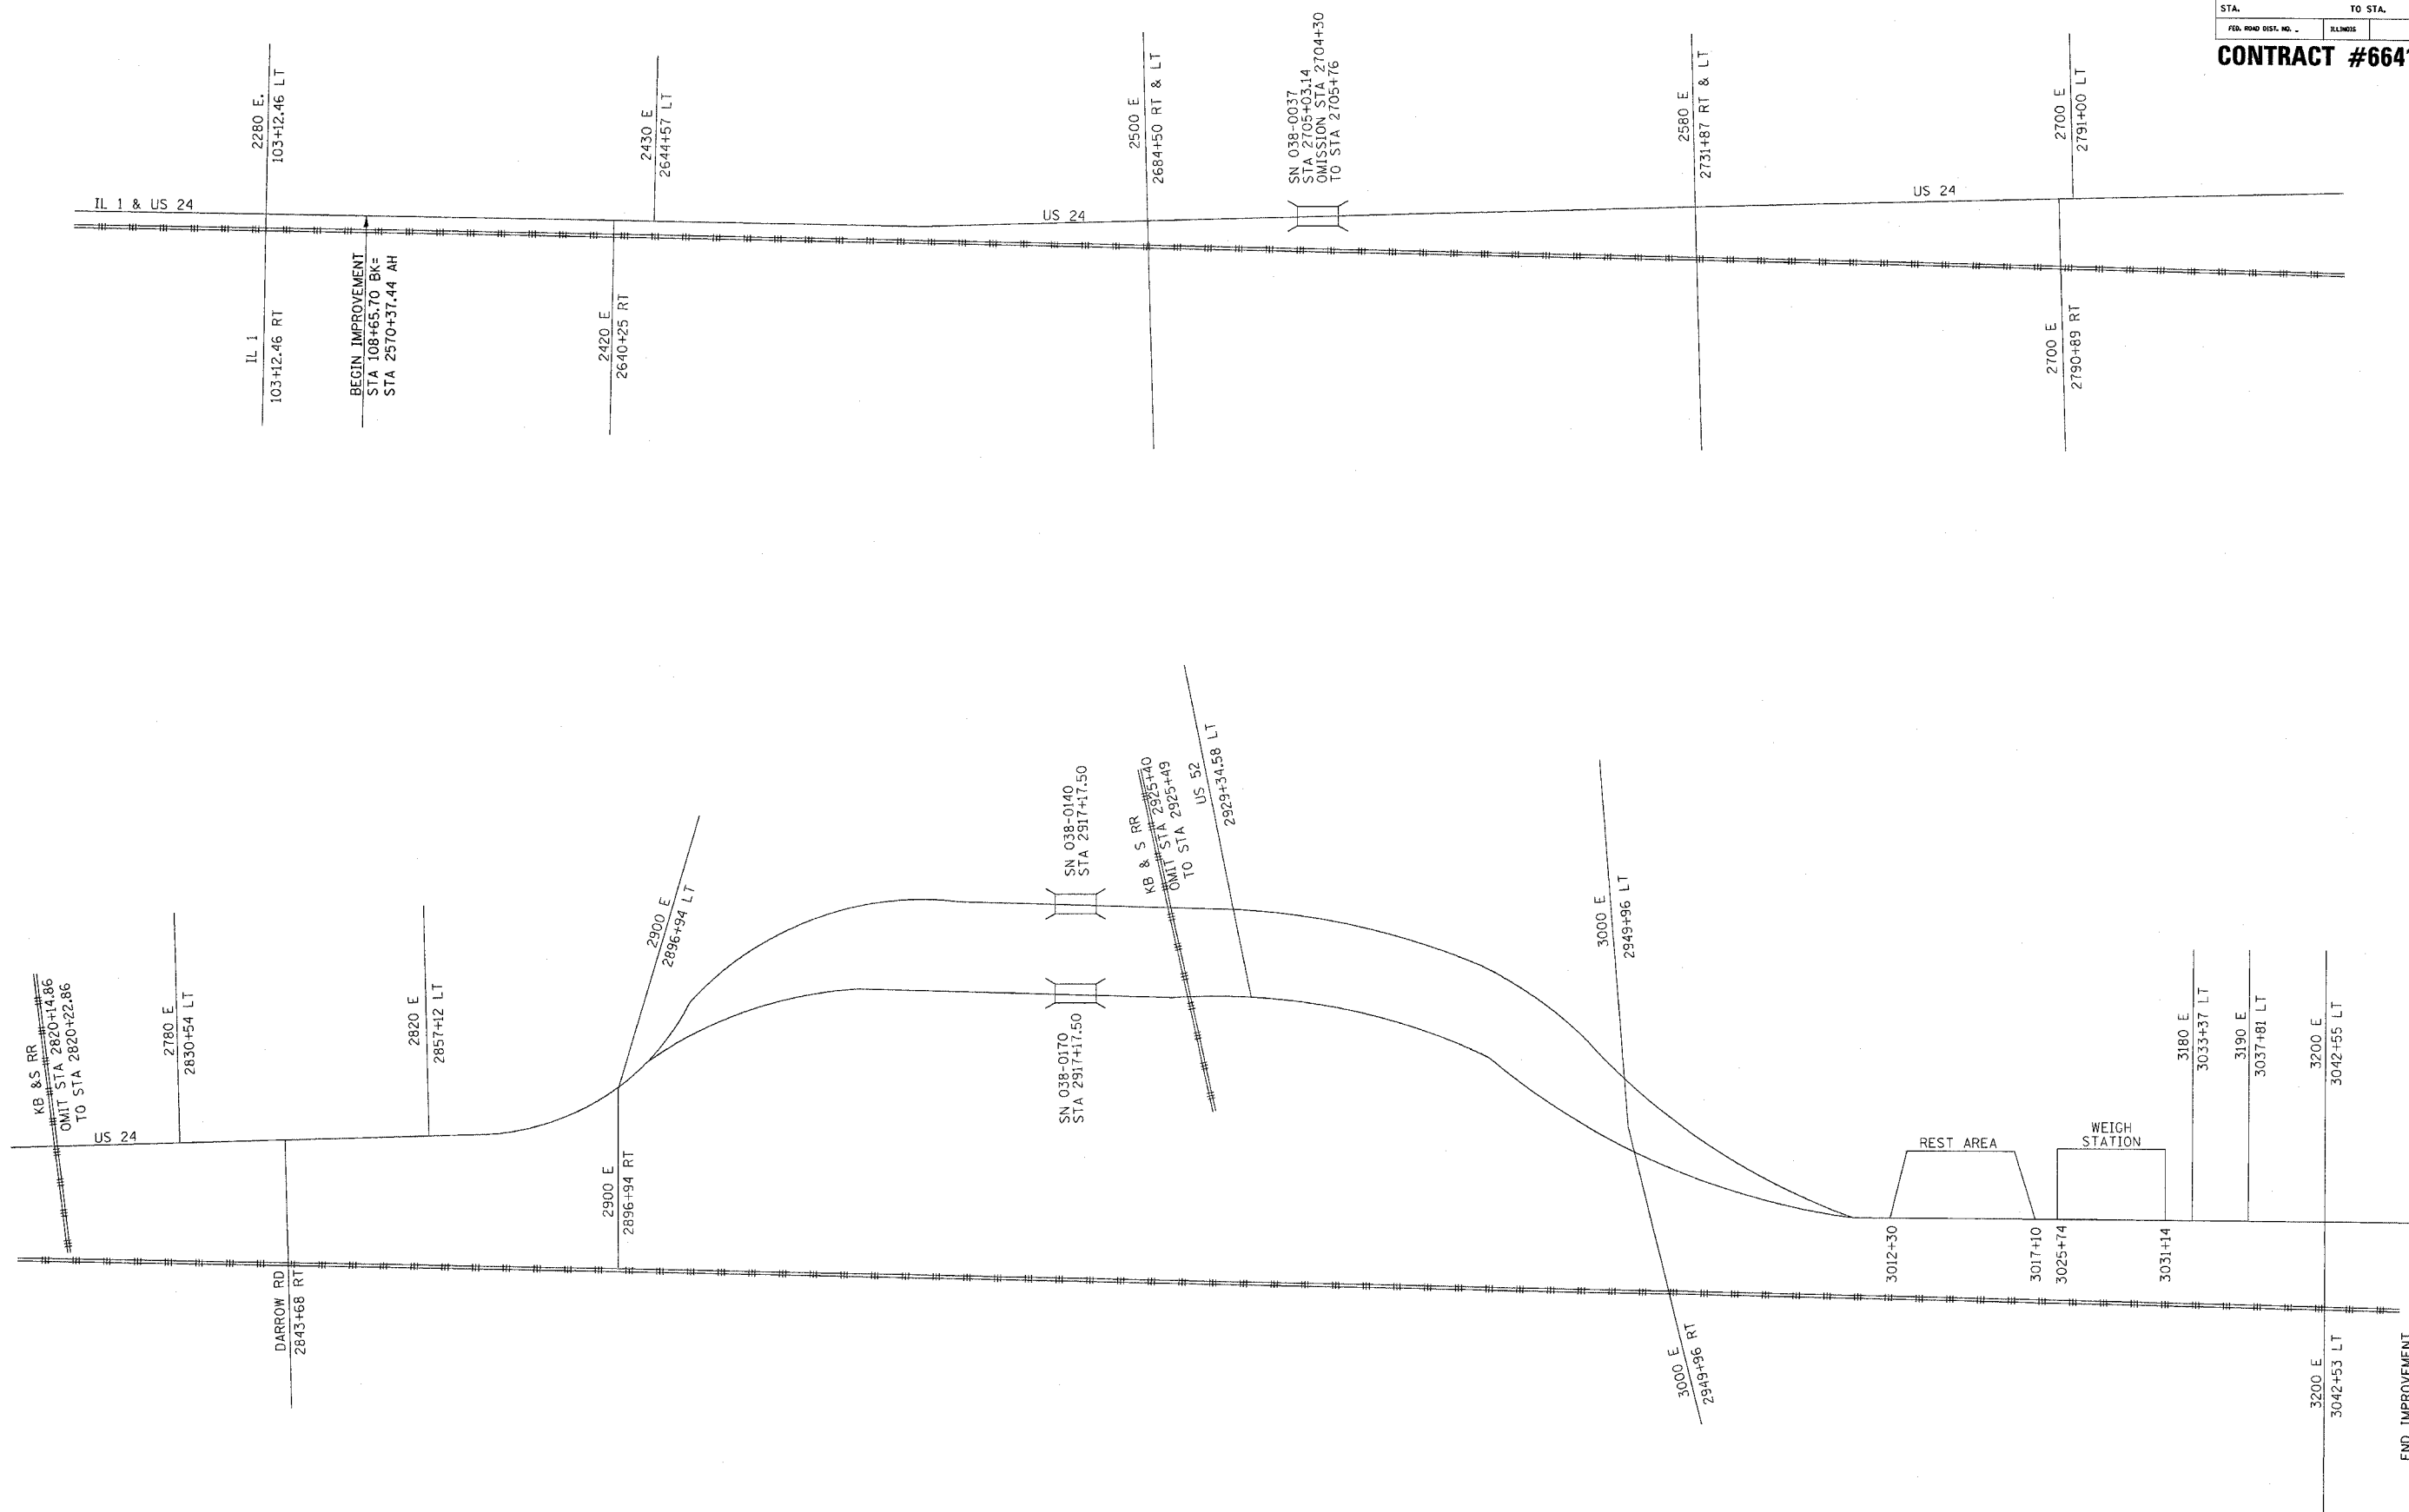

PROJECT LAYOUT