
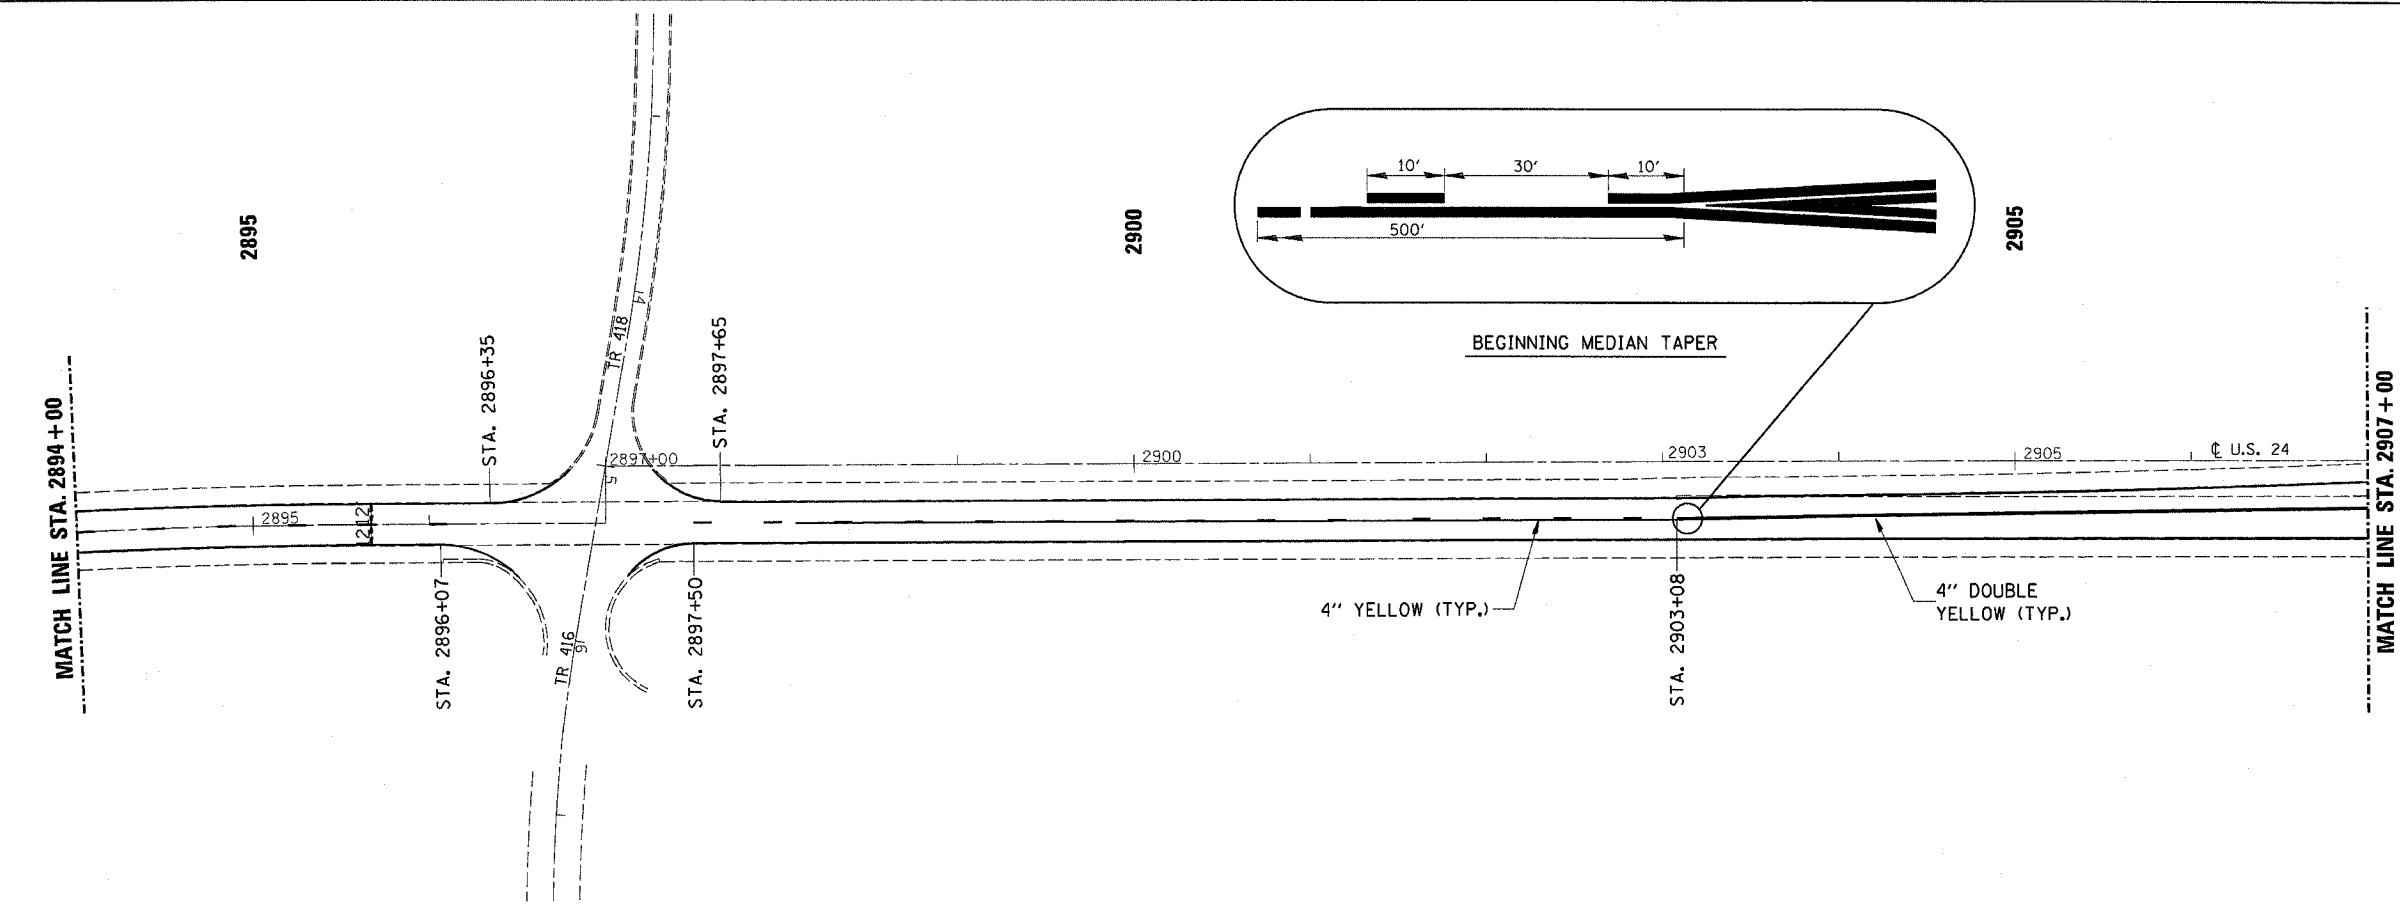


F.A.P. NO.	SECTION	COUNTY	TOTAL SHEETS	SHEET NO.
317	(18,19)RS-3	ILLINOIS	28	18
STA. 2870+00		TO STA. 2902+00		
FED. ROAD DIST. NO.	ILLINOIS	FED. AID PROJECT		

CONTRACT #66417

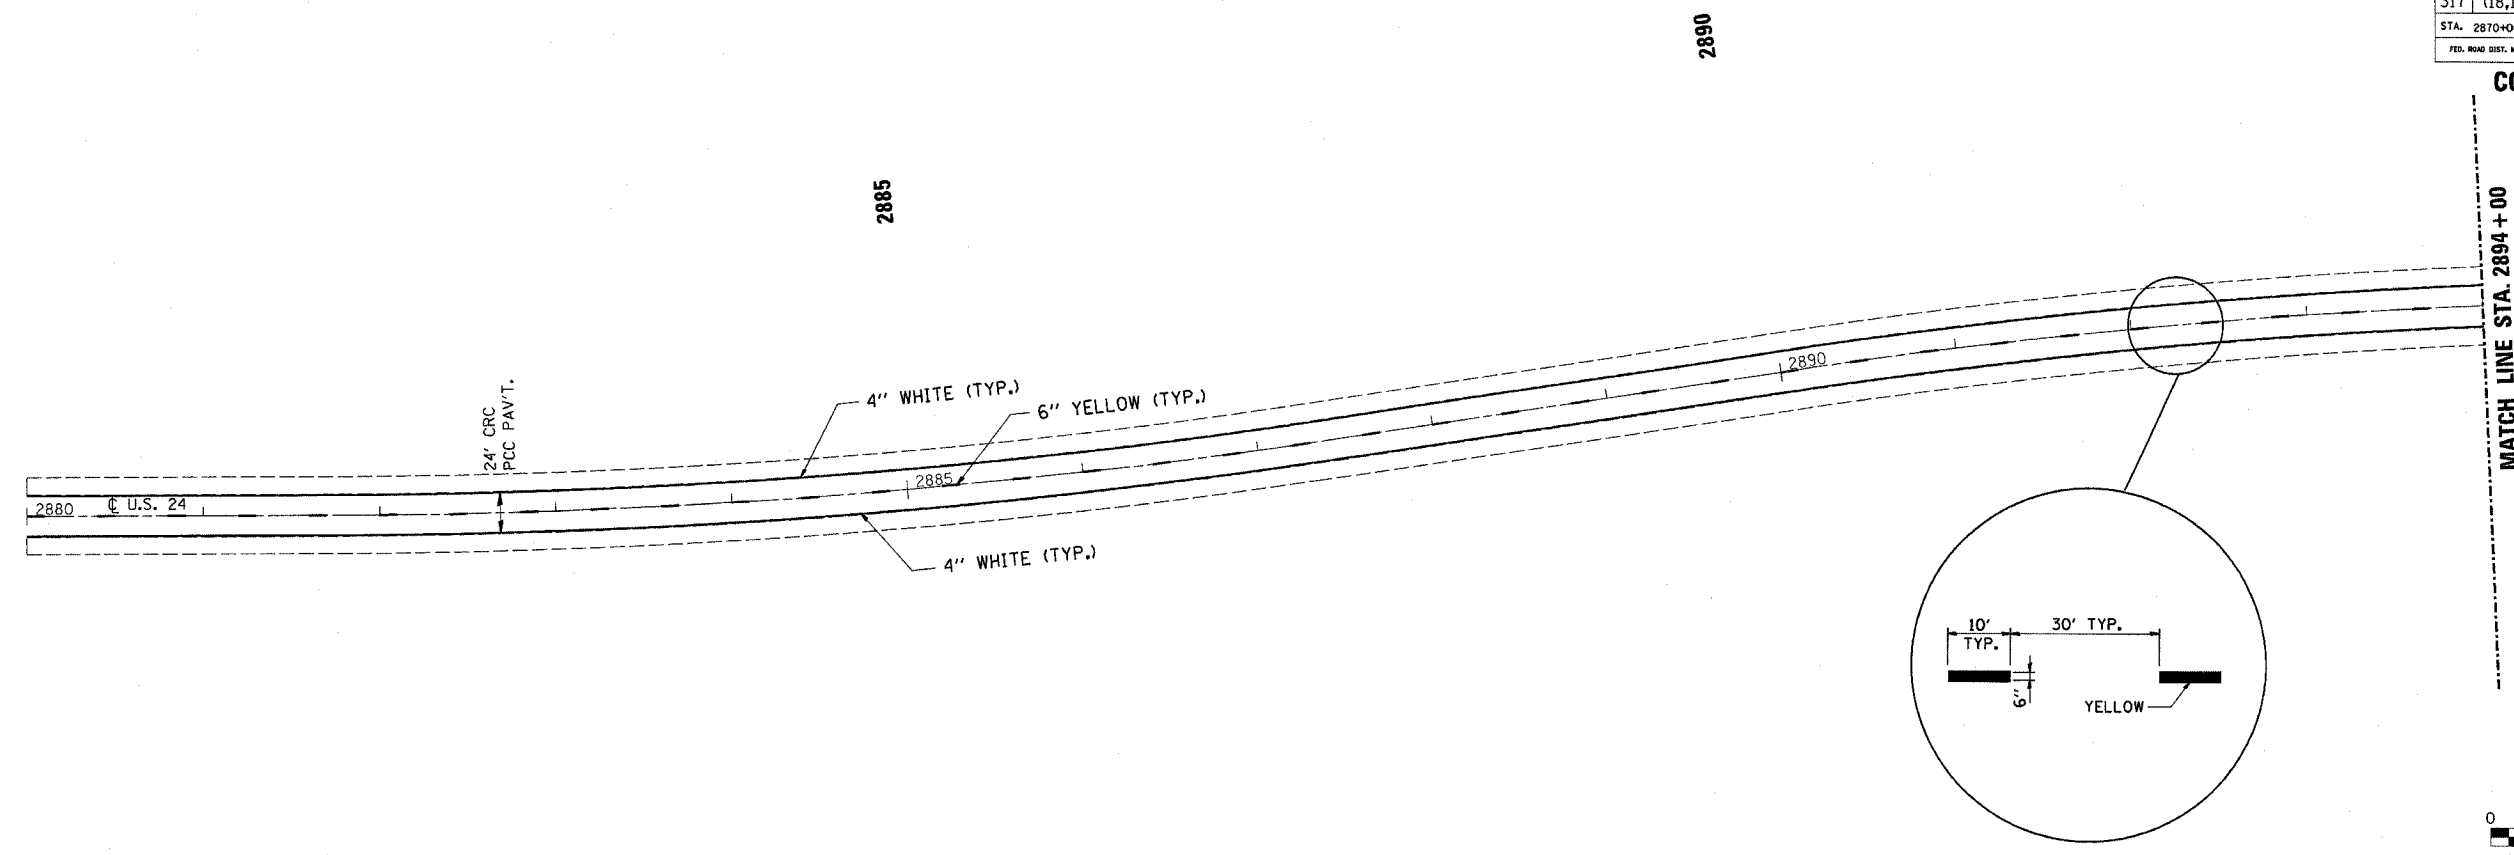

PAVEMENT MARKING STA. 2880 + 00 TO STA. 2907 + 00