
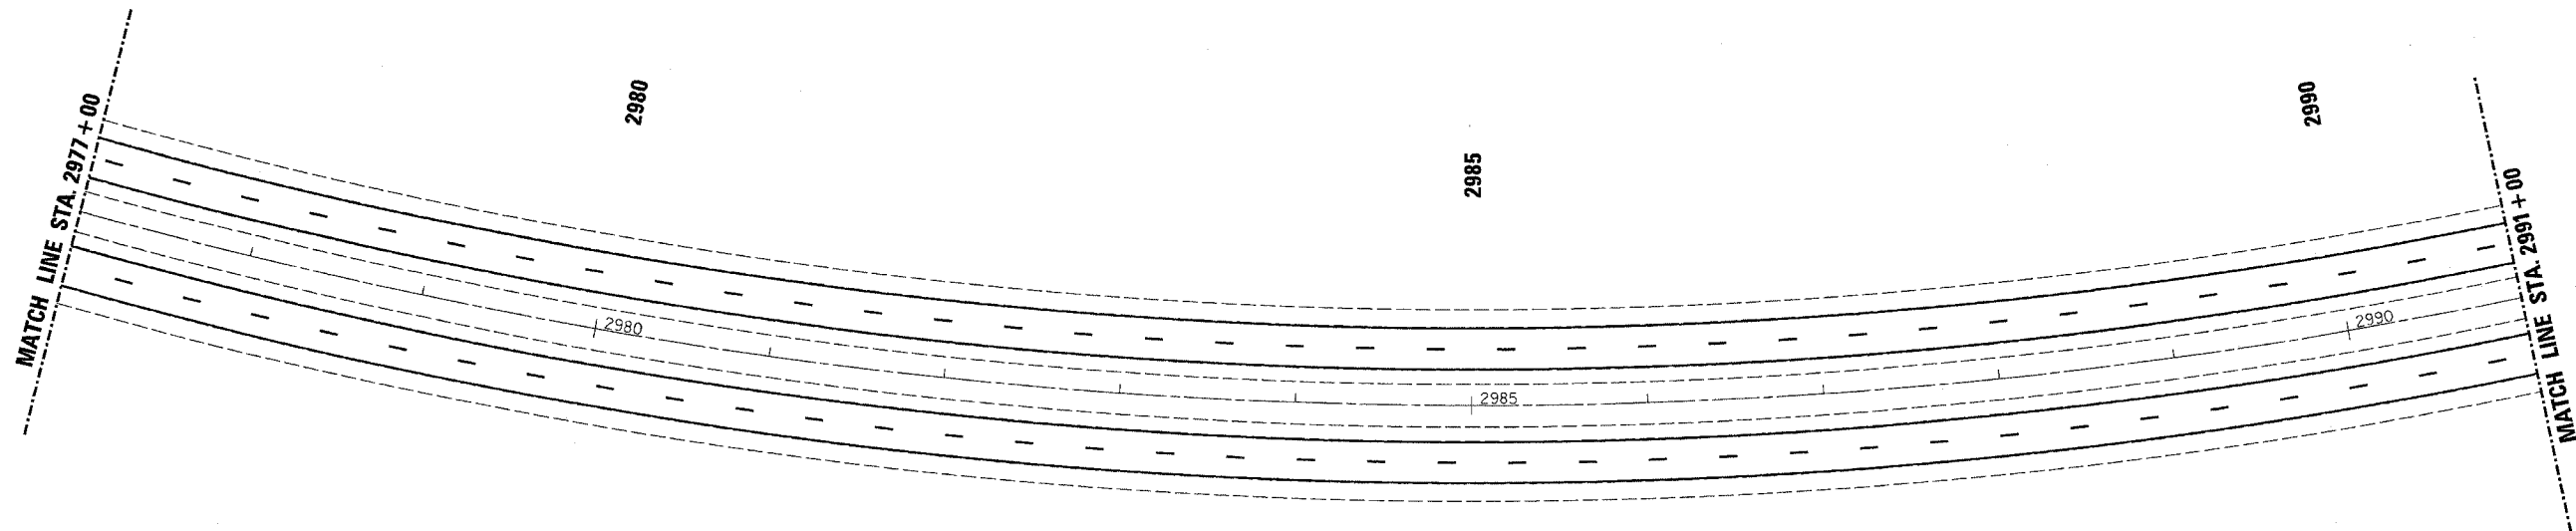


F.A.P. SHEET	SECTION	COUNTY	TOTAL SHEETS	SHEET NO.
317	(18,19)RS-3	IROQUOIS	28	21
STA. 2965+00		TO STA. 2997+00		
FED. ROAD DIST. NO.		FED. AID PROJECT		

CONTRACT #66417

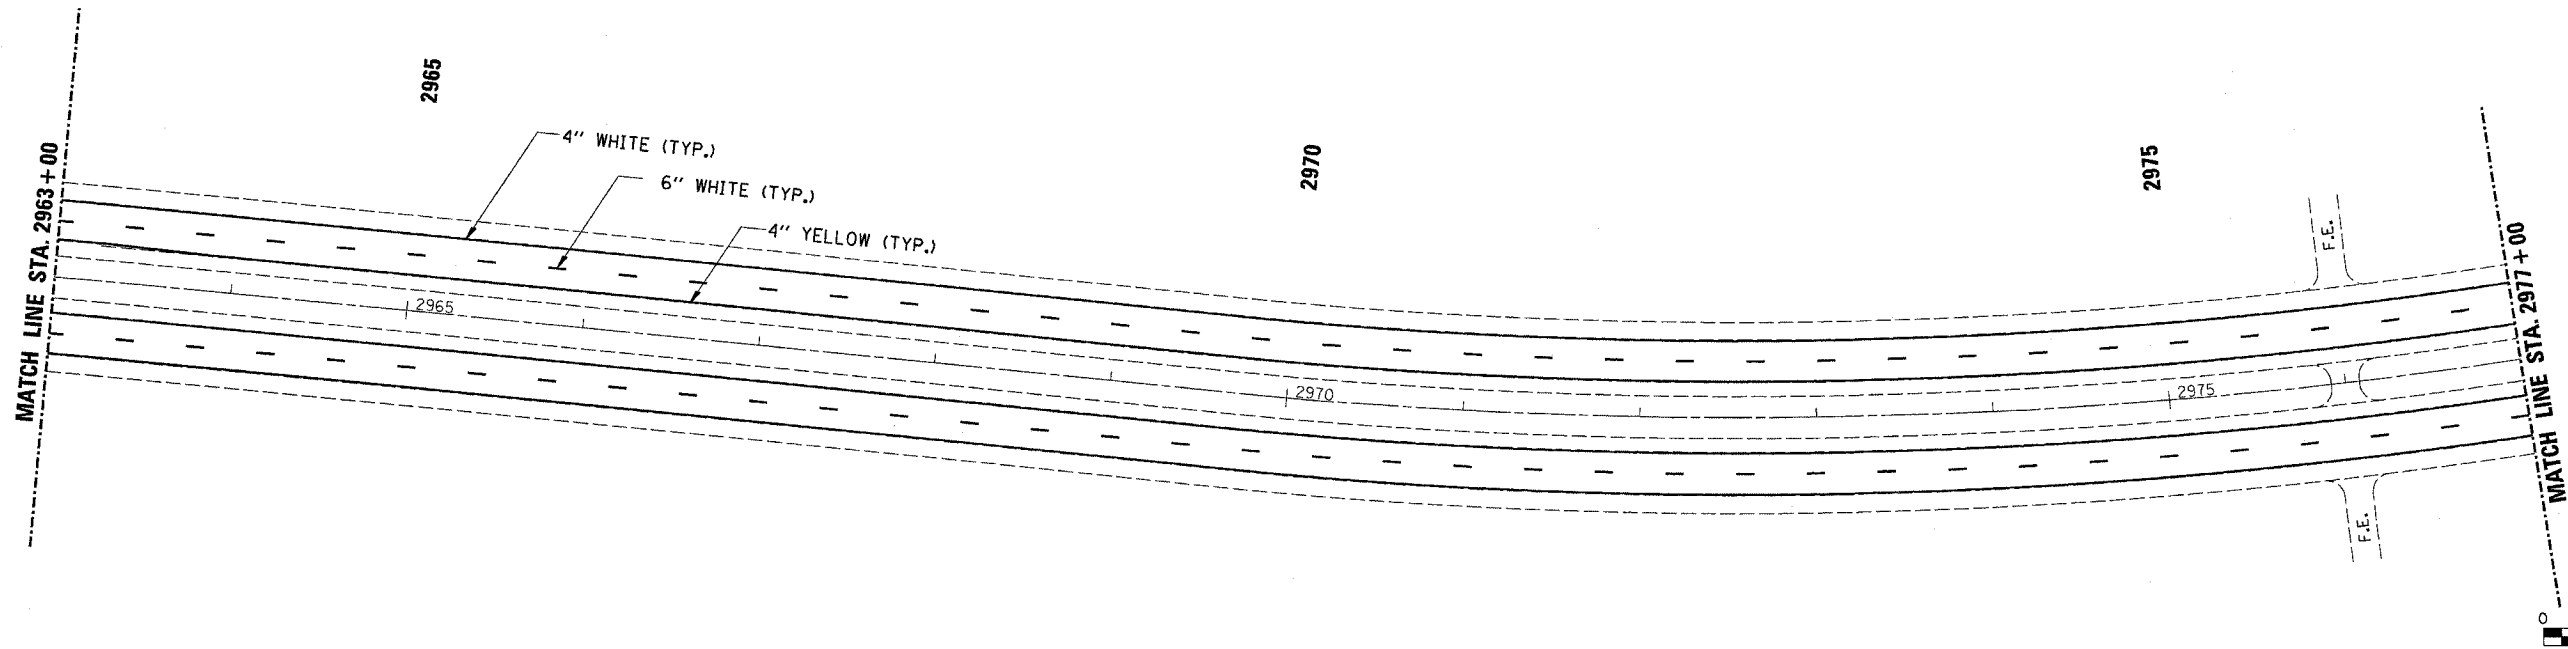

NOVEMBER 16, 2004
/ed01804/pvt1stts.dgn

PAVEMENT MARKING STA. 2963 + 00 TO STA. 2991 + 00