
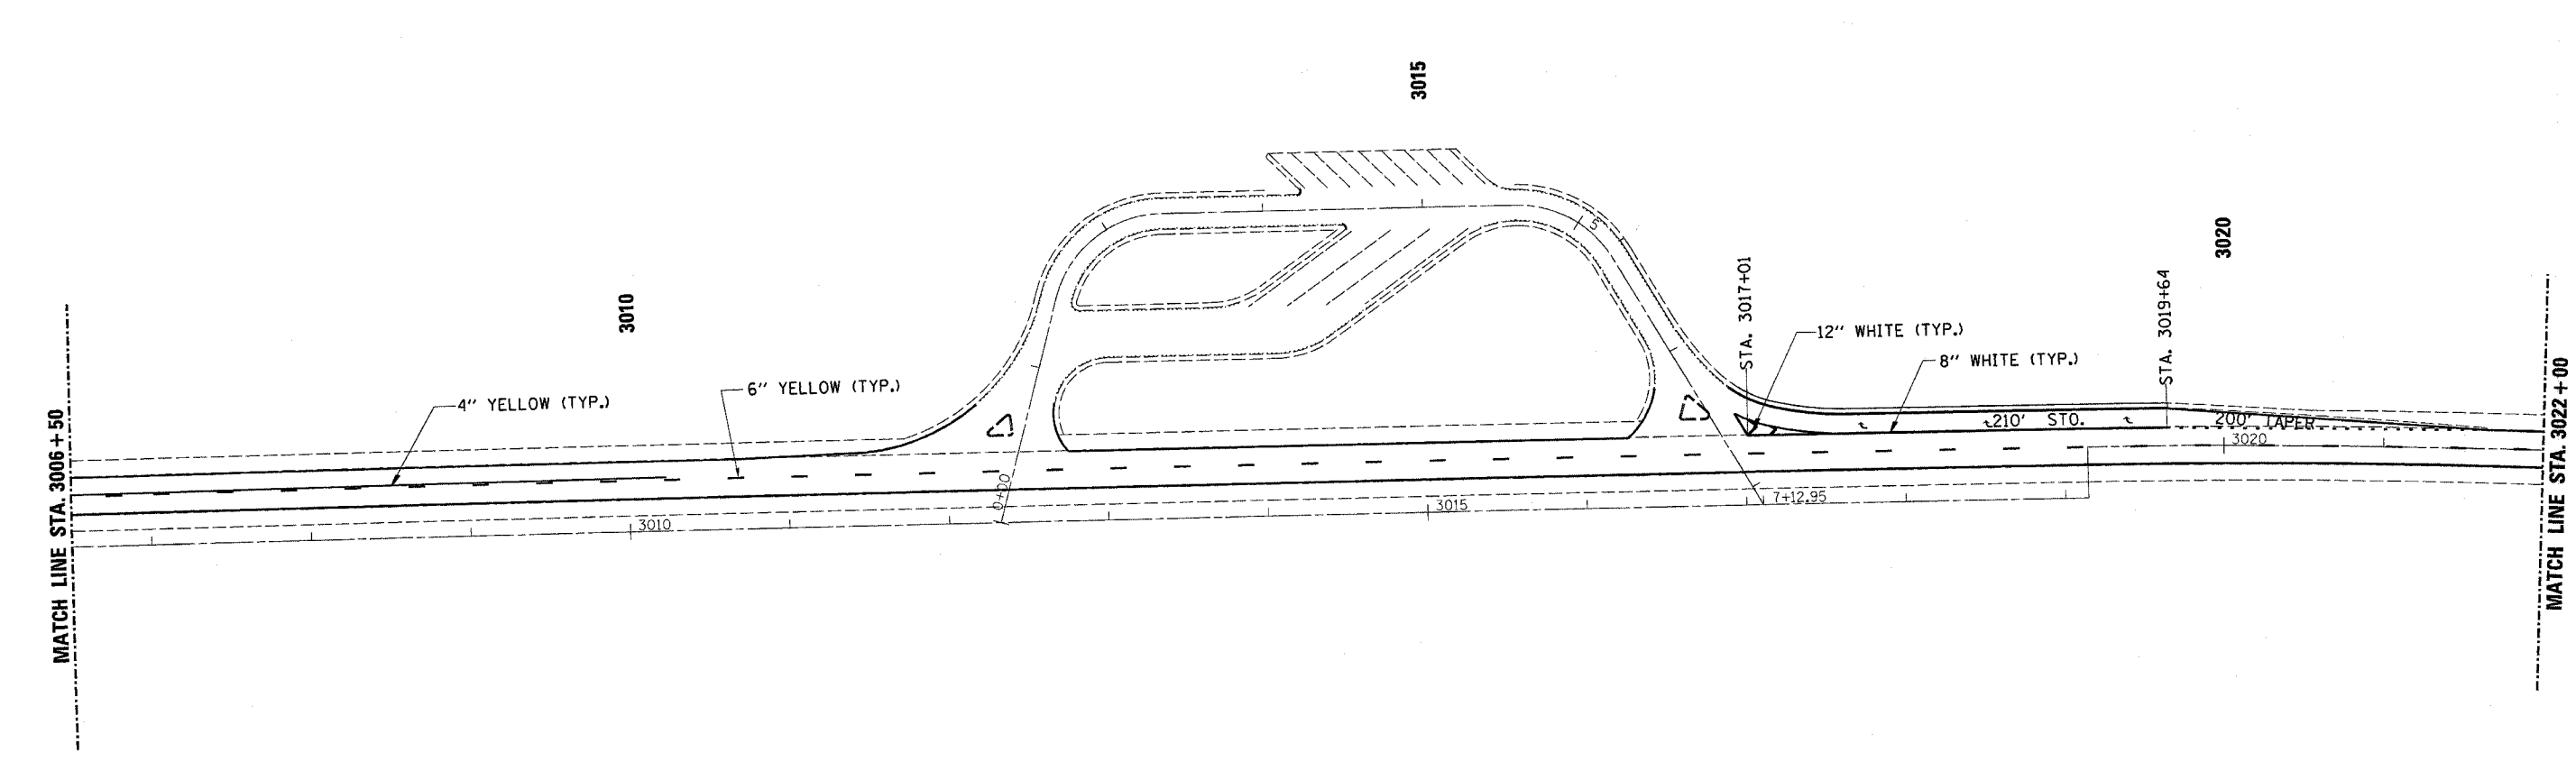


F.A.P. SITE	SECTION	COUNTY	TOTAL SHEETS	SHEET NO.
317	(18,19)RS-3	IROQUOIS	28	22
STA. 2991+00		TO STA. 3013+50		
FED. ROAD DIST. NO.		ILLINOIS	FED. AID PROJECT	

**CONTRACT #66417**

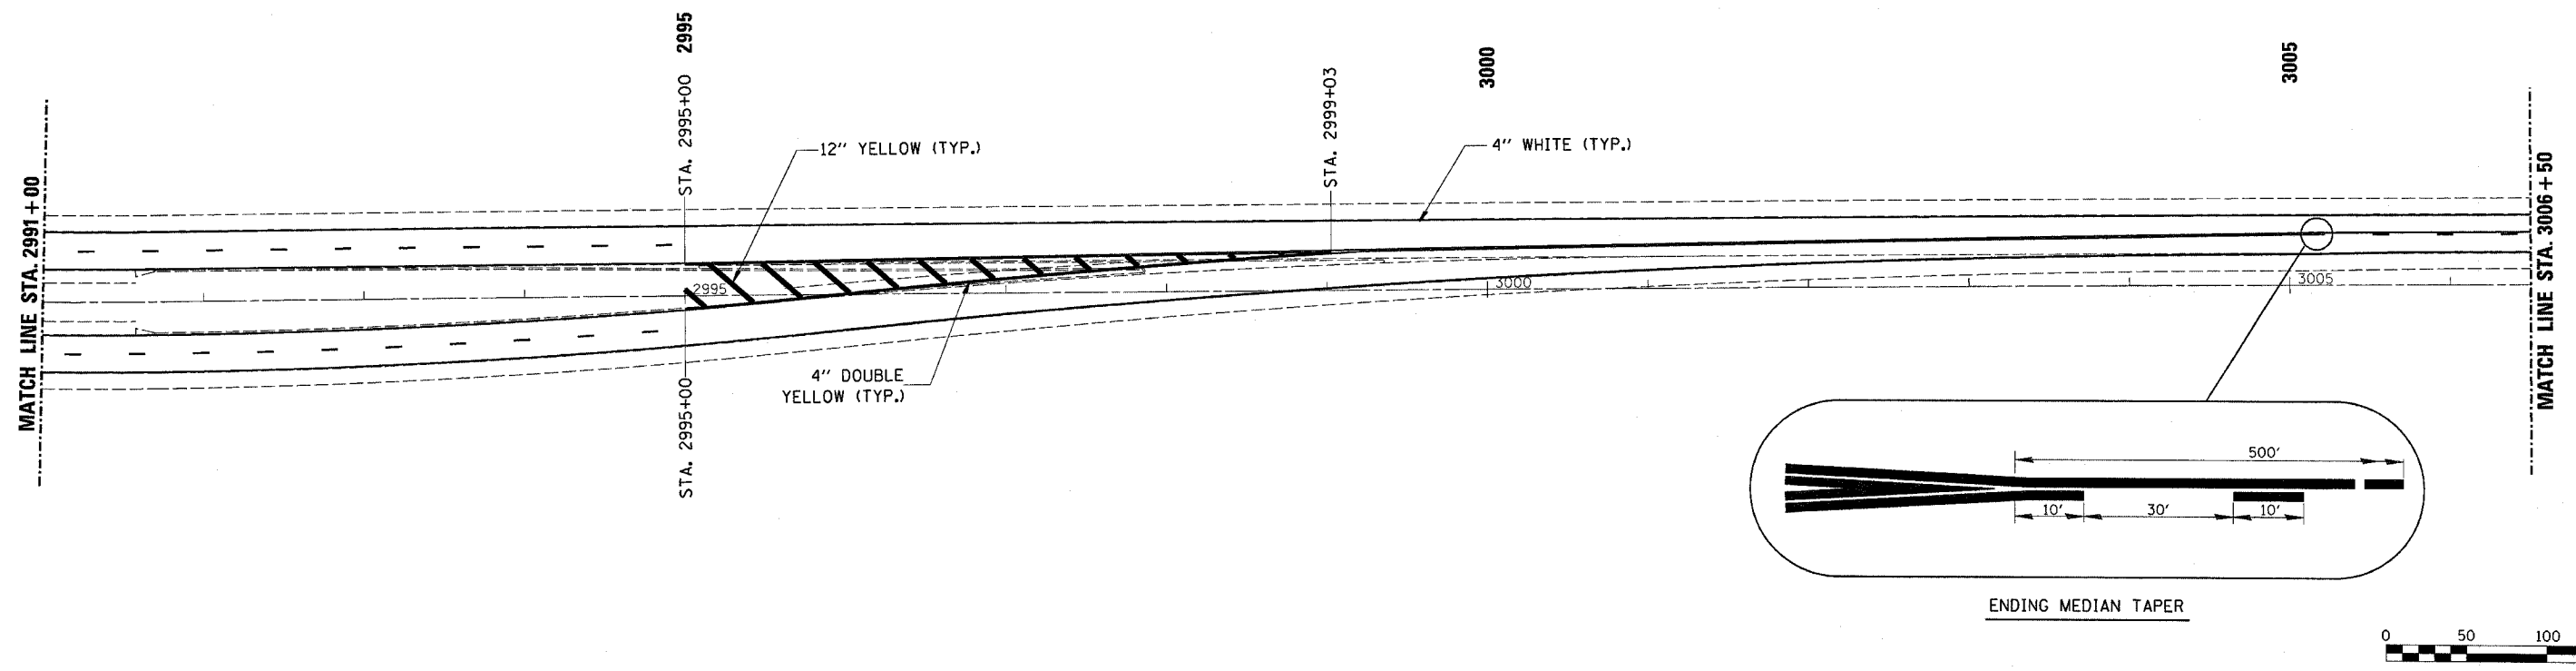

**PAVEMENT MARKING STA. 2991 + 00 TO STA. 3022 + 00**