



F.A.P. RTE.	SECTION	COUNTY	TOTAL SHEETS	SHEET NO.
581/850	(12) RS-4	KENDALL	23	9
STA. 618+87		TO STA. 646+00		
FED. ROAD DIST. NO.	ILLINOIS	FED. AID PROJECT		
CONTRACT # 66432				

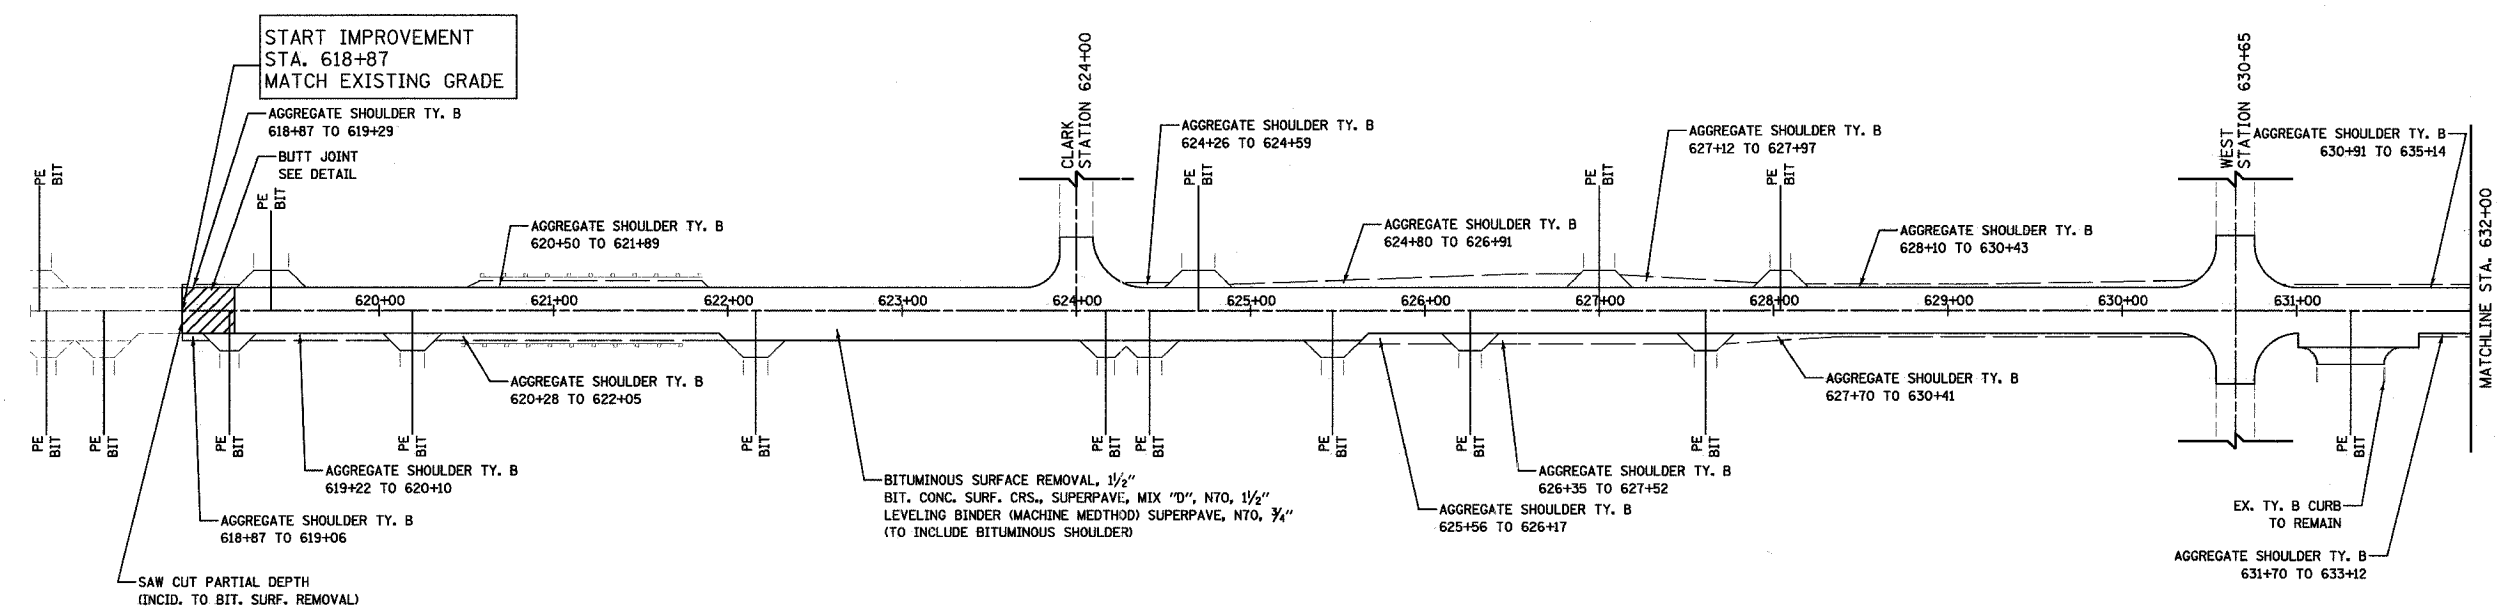

U.S. ROUTE 34

KEY		NOTES
CE - COMMERCIAL ENTRANCE	FE - FIELD ENTRANCE	1. SEE DETAILS FOR TREATMENT AND EXTENT OF IMPROVEMENT AT FE, CE, & PE.
PE - PRIVATE ENTRANCE	BC - BOX CULVERT	2. SEE DETAILS FOR TREATMENT AND EXTENT OF IMPROVEMENT AT SIDE ROADS.
MT - MAILBOX TURNOUT	RR - RAILROAD	

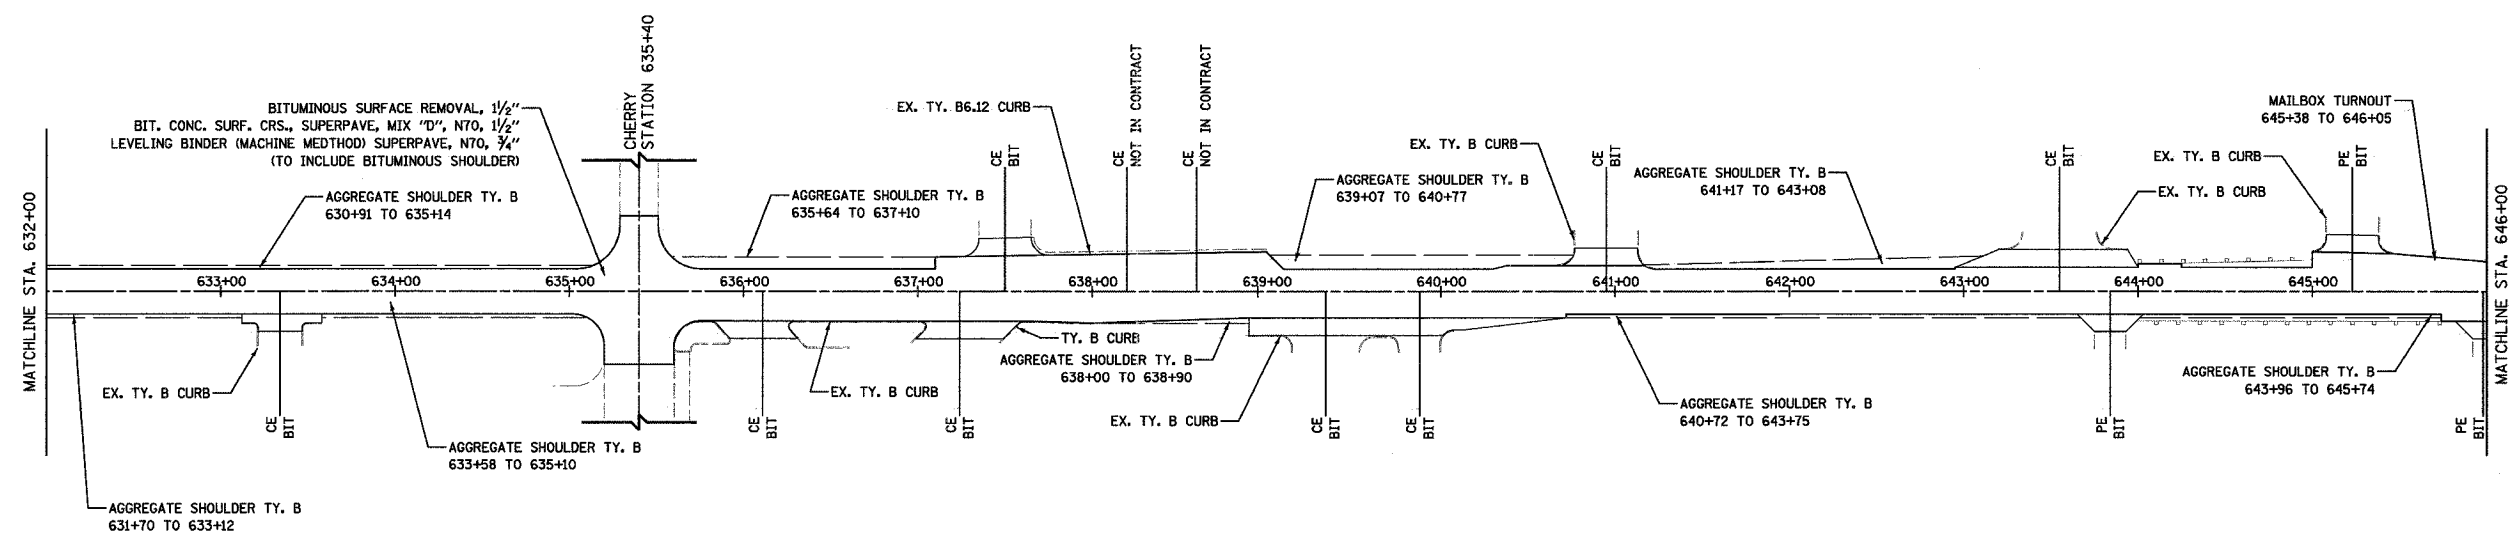

U.S. ROUTE 34

REVISIONS		ILLINOIS DEPARTMENT OF TRANSPORTATION
NAME	DATE	
		PROJECT LAYOUT STA. 618+87 TO 646+00

SCALE: VERT. N.T.S.
HORIZ. DATE 12/23/04

DRAWN BY MAP
CHECKED BY RRM