

| | | | | |
|---------------------|----------|------------------|--------------|-----------|
| F.A. RTE. | SECTION | COUNTY | TOTAL SHEETS | SHEET NO. |
| 591/860 | (12)RS-4 | KENDALL | 23 | 14 |
| STA. 726+00 | | TO STA. 731+00 | | |
| FED. ROAD DIST. NO. | ILLINOIS | FED. AID PROJECT | | |
| CONTRACT # 66432 | | | | |



EX. ROW

EX. ROW

EXISTING ROAD
IL ROUTE 31



EX. ROW

PROPOSED IMPROVEMENT
IL ROUTE 31



ILLINOIS DEPARTMENT OF TRANSPORTATION
PROPOSED IMPROVEMENT
LIGHT ROAD

SCALE IN FEET
0 50

DATE 12/23/04

DRAWN BY JRR
CHECKED BY RRM

| REVISIONS | |
|-----------|------|
| NAME | DATE |
| | |
| | |
| | |
| | |
| | |
| | |
| | |
| | |
| | |
| | |

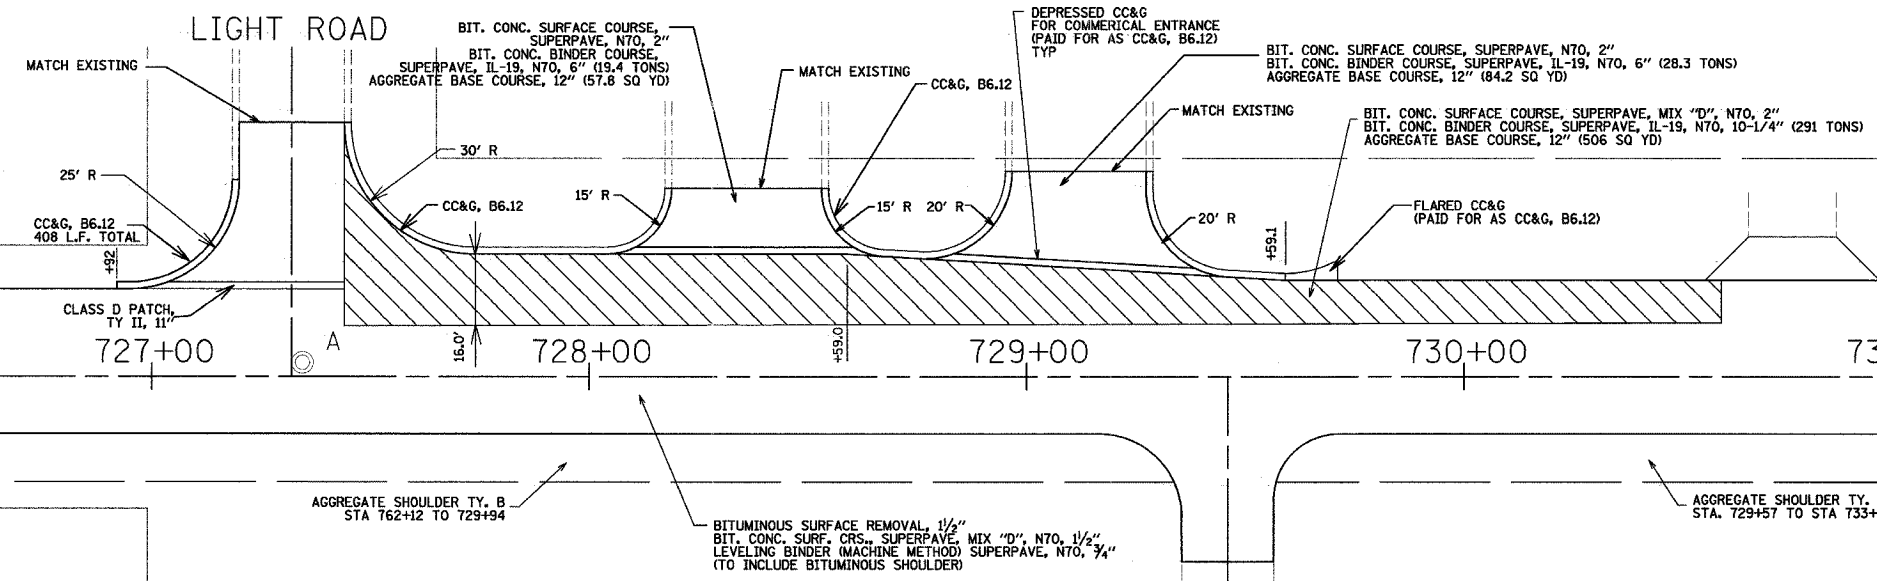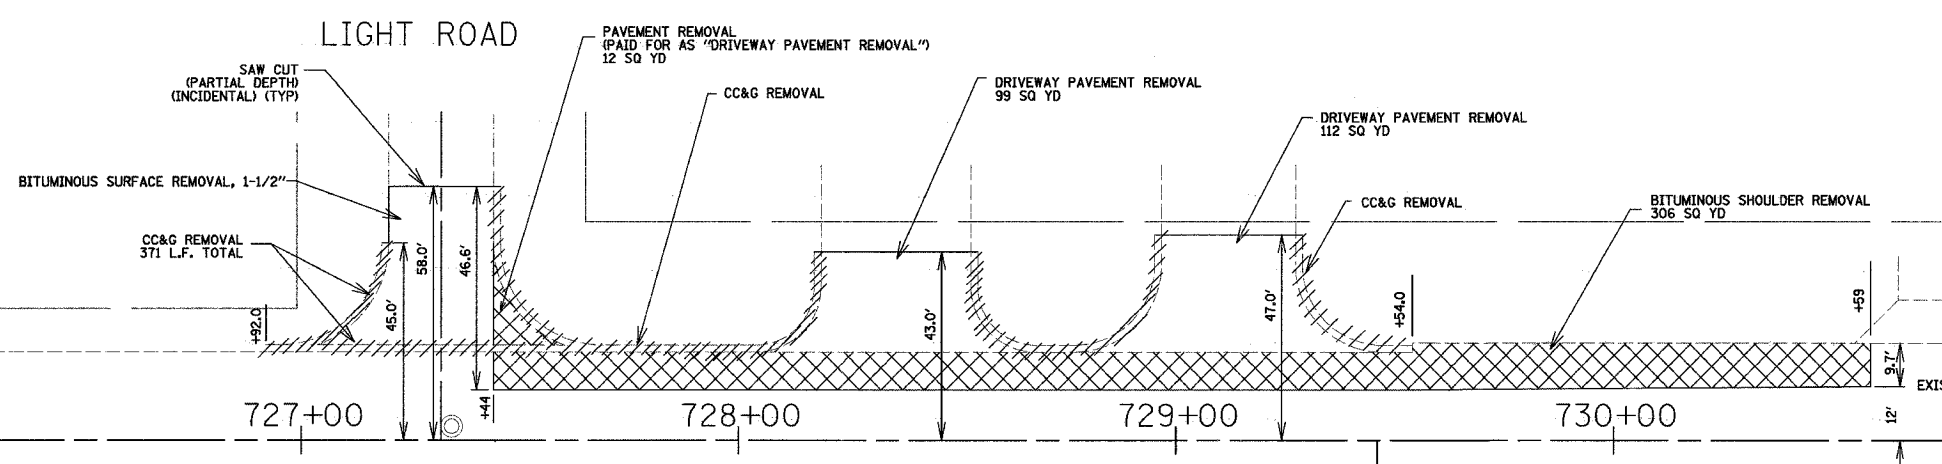

NOTE:
CONTRACTOR IS TO VERIFY LAYOUT PRIOR TO REMOVAL AND/OR CONSTRUCTION.
CONTRACTOR TO ENSURE POSITIVE DRAINAGE ALONG WESTERN CURB LINE, ON RECONSTRUCTED
DRIVEWAYS AND ON LIGHT ROAD. CONTRACTOR TO USE BIT.CONC. BINDER WITHIN
DRIVEWAYS TO ELEVATE ANY LOW AREAS TO ENSURE POSITIVE DRAINAGE.

NOTE: SEE PAVEMENT MARKING PLAN