


F.A. RTE.	SECTION	COUNTY	TOTAL SHEETS	SHEET NO.
59/90	(12) RS-4	KENDALL	23	15
STA. 661+00		TO STA. 666+00		
FED. ROAD DIST. NO.	ILLINOIS FED. AID PROJECT			
CONTRACT # 66432				

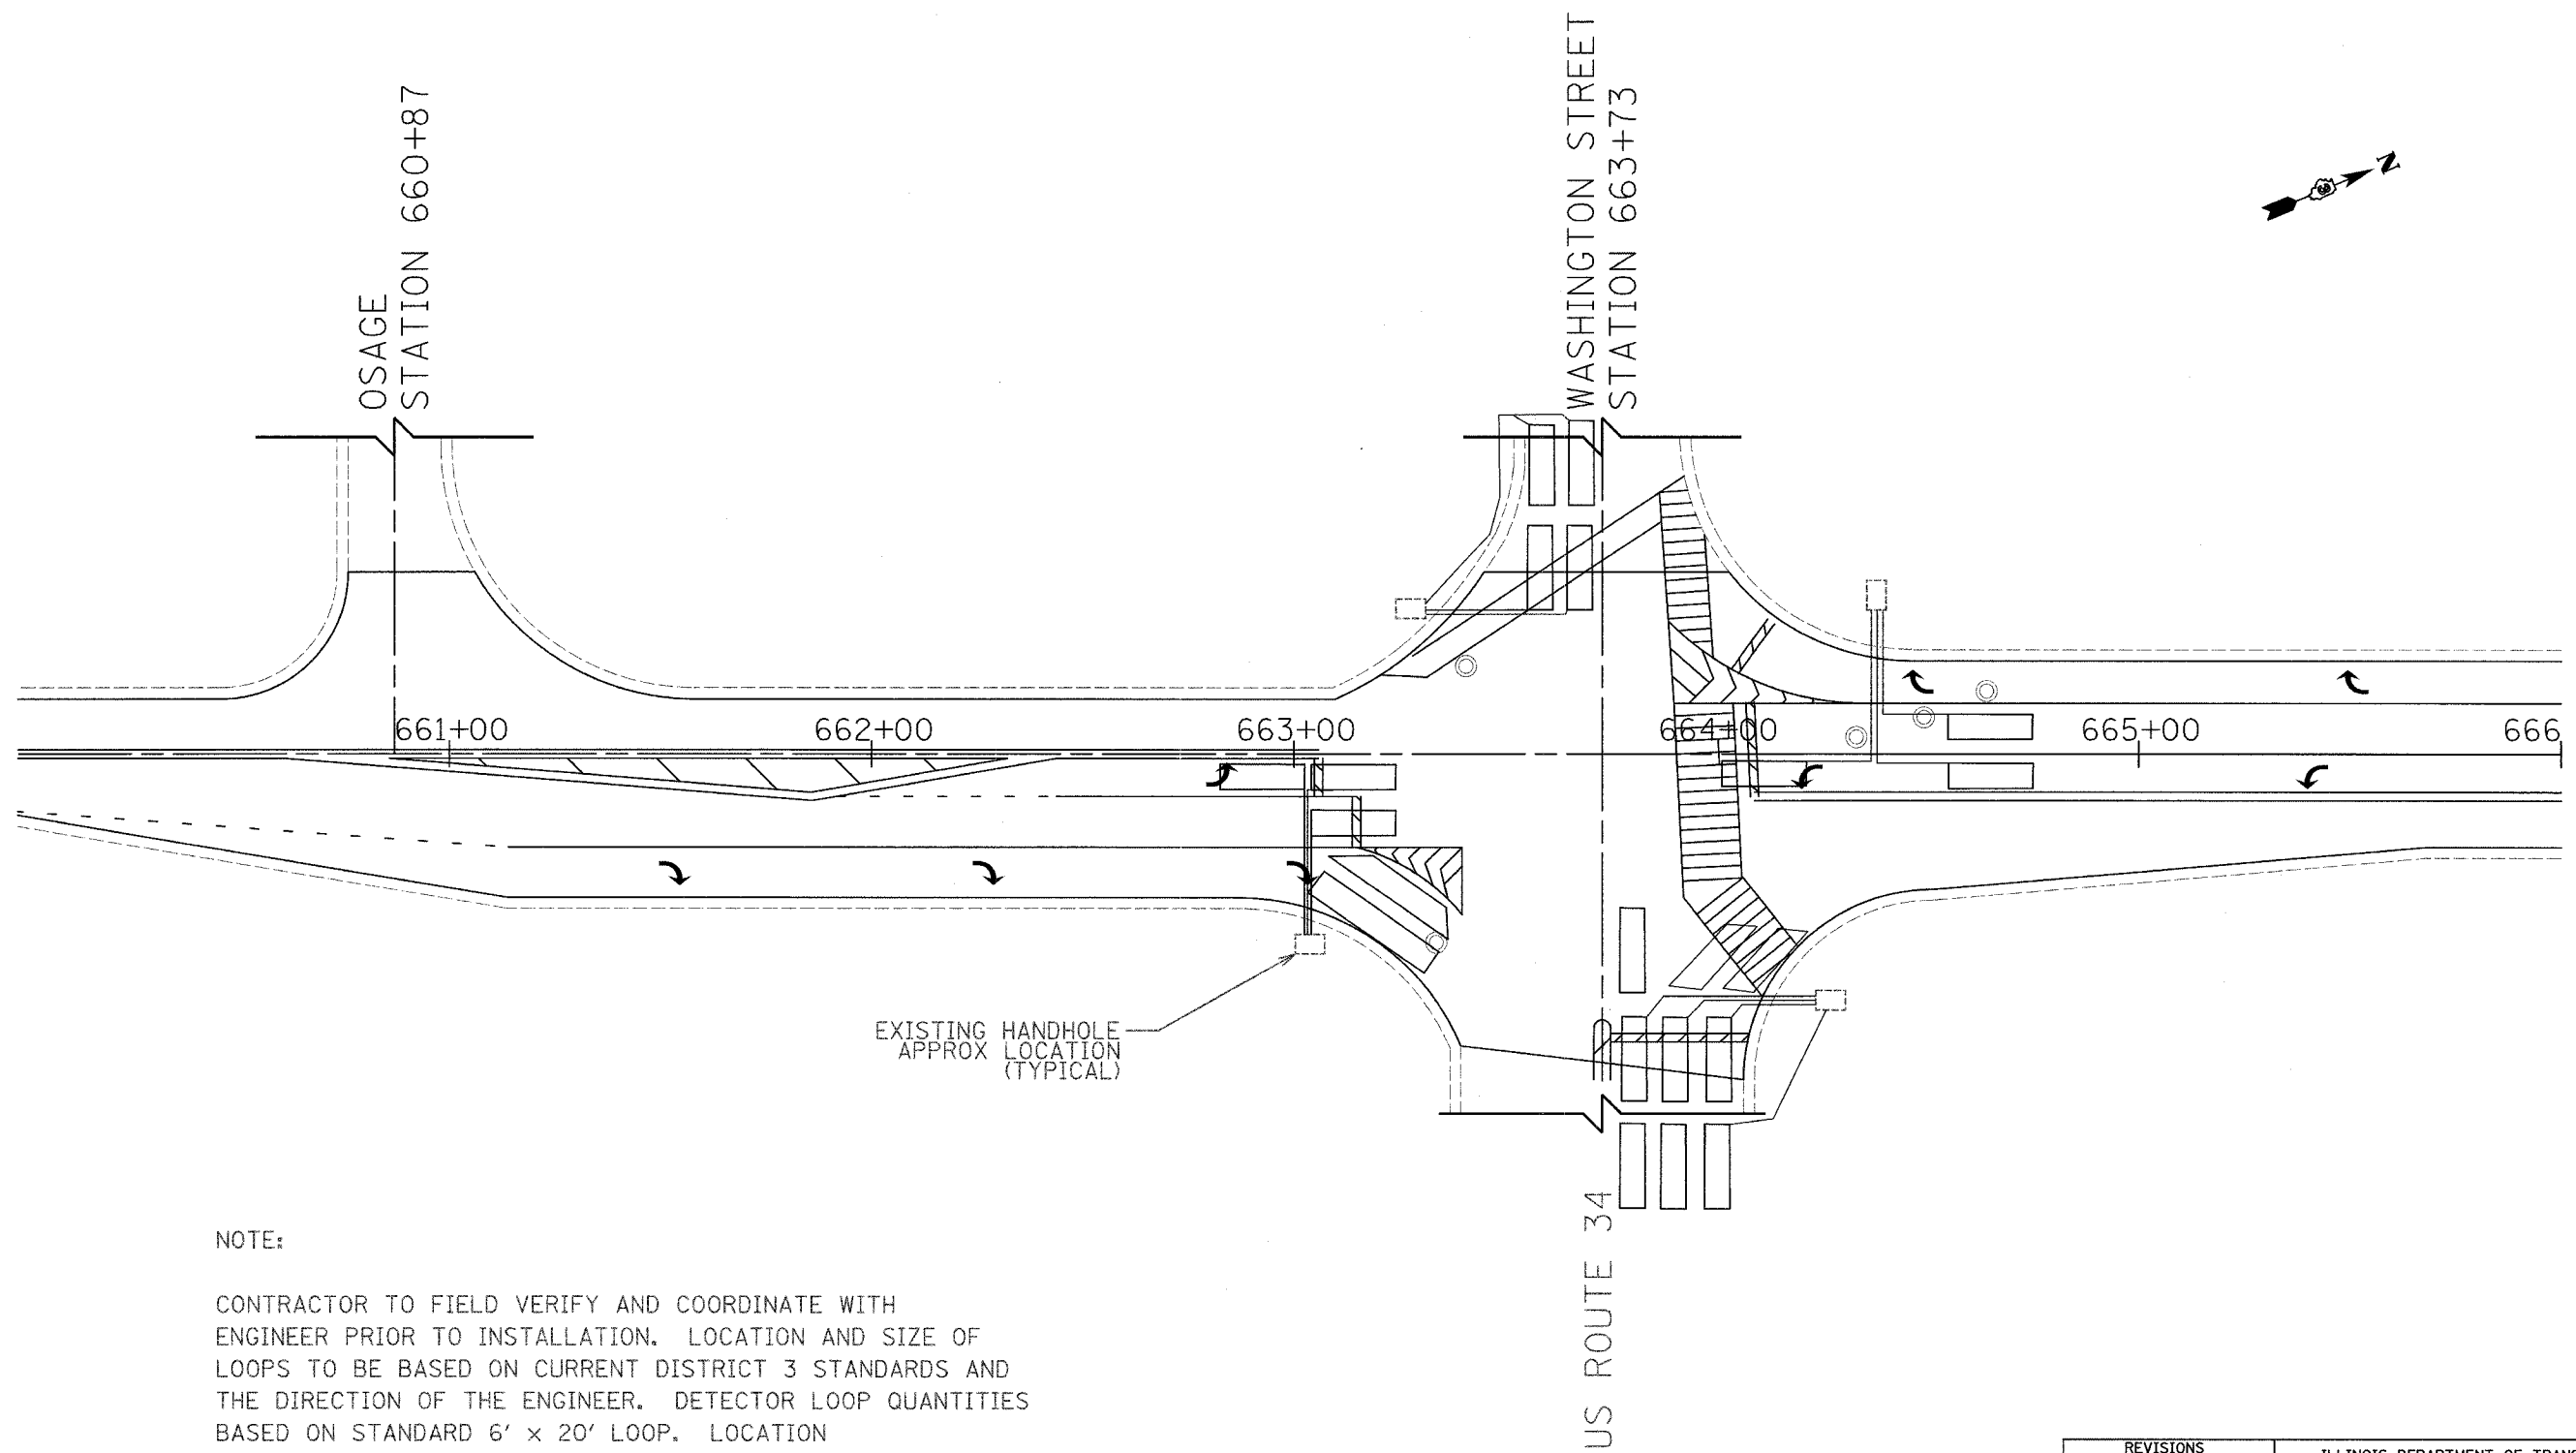

NOTE:
 CONTRACTOR TO FIELD VERIFY AND COORDINATE WITH ENGINEER PRIOR TO INSTALLATION. LOCATION AND SIZE OF LOOPS TO BE BASED ON CURRENT DISTRICT 3 STANDARDS AND THE DIRECTION OF THE ENGINEER. DETECTOR LOOP QUANTITIES BASED ON STANDARD 6' x 20' LOOP. LOCATION

REVISIONS		ILLINOIS DEPARTMENT OF TRANSPORTATION
NAME	DATE	
		INTERSECTION DETAIL TRAFFIC SIGNAL DETECTOR LOOPS

50 0 50
 SCALE IN FEET
 DATE 12/23/04
 DRAWN BY JRR
 CHECKED BY RRM