



F.A.P. RTE.	SECTION	COUNTY	TOTAL SHEETS	SHEET NO.
591/380	(12) RS-4	KENDALL	23	16
STA. 618+87		TO STA. 646+00		
FED. ROAD DIST. NO.	ILLINOIS	FED. AID PROJECT		
CONTRACT • 66432				

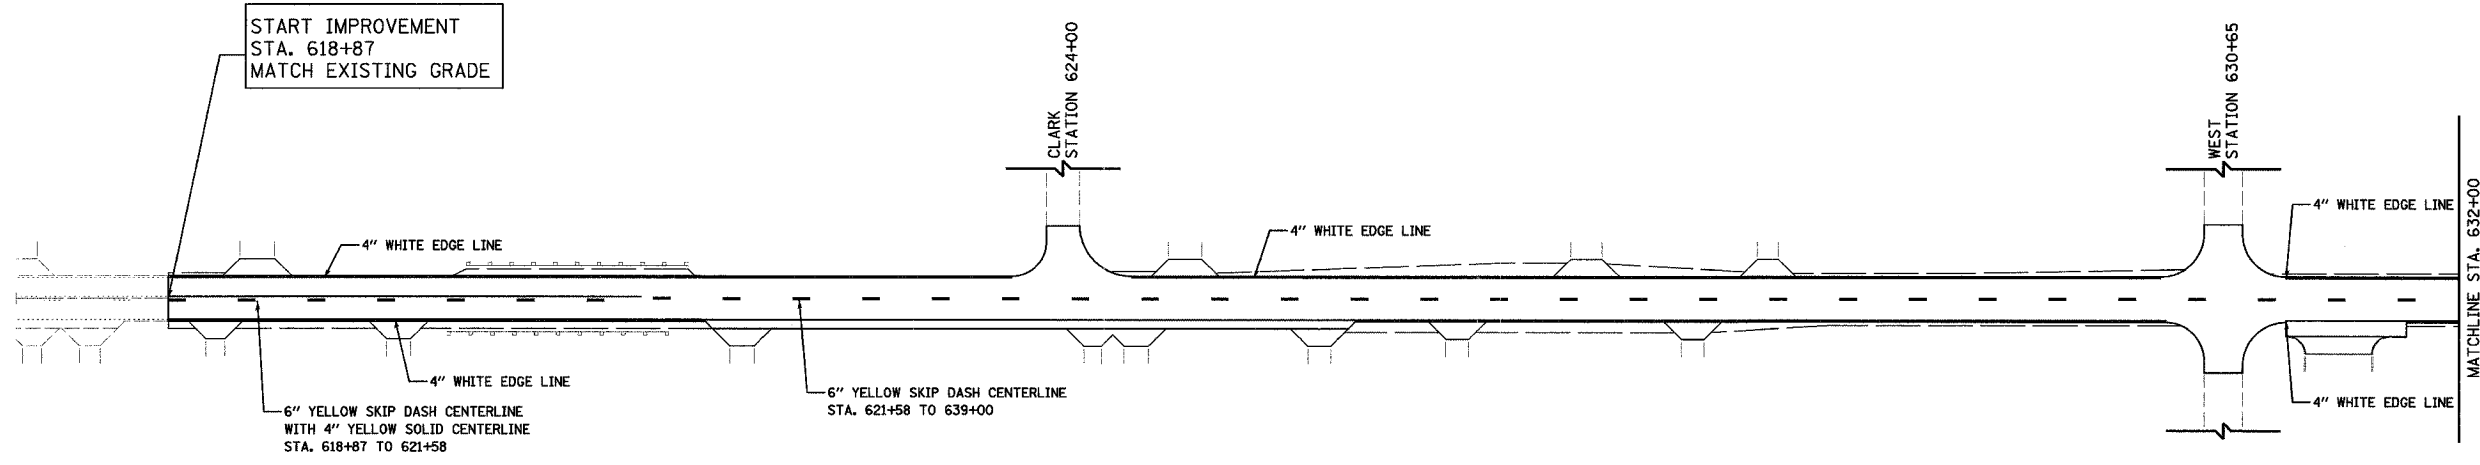

KEY		NOTES
CE - COMMERCIAL ENTRANCE	FE - FIELD ENTRANCE	1. SEE DETAILS FOR TREATMENT AND EXTENT OF IMPROVEMENT AT FE, CE, & PE. 2. SEE DETAILS FOR TREATMENT AND EXTENT OF IMPROVEMENT AT SIDE ROADS. 3. SEE DETAILS FOR PLACEMENT OF TURN LANE ARROW AND ONLY MARKINGS.
PE - PRIVATE ENTRANCE	BC - BOX CULVERT	
MT - MAILBOX TURNOUT	RR - RAILROAD	

U.S. ROUTE 34

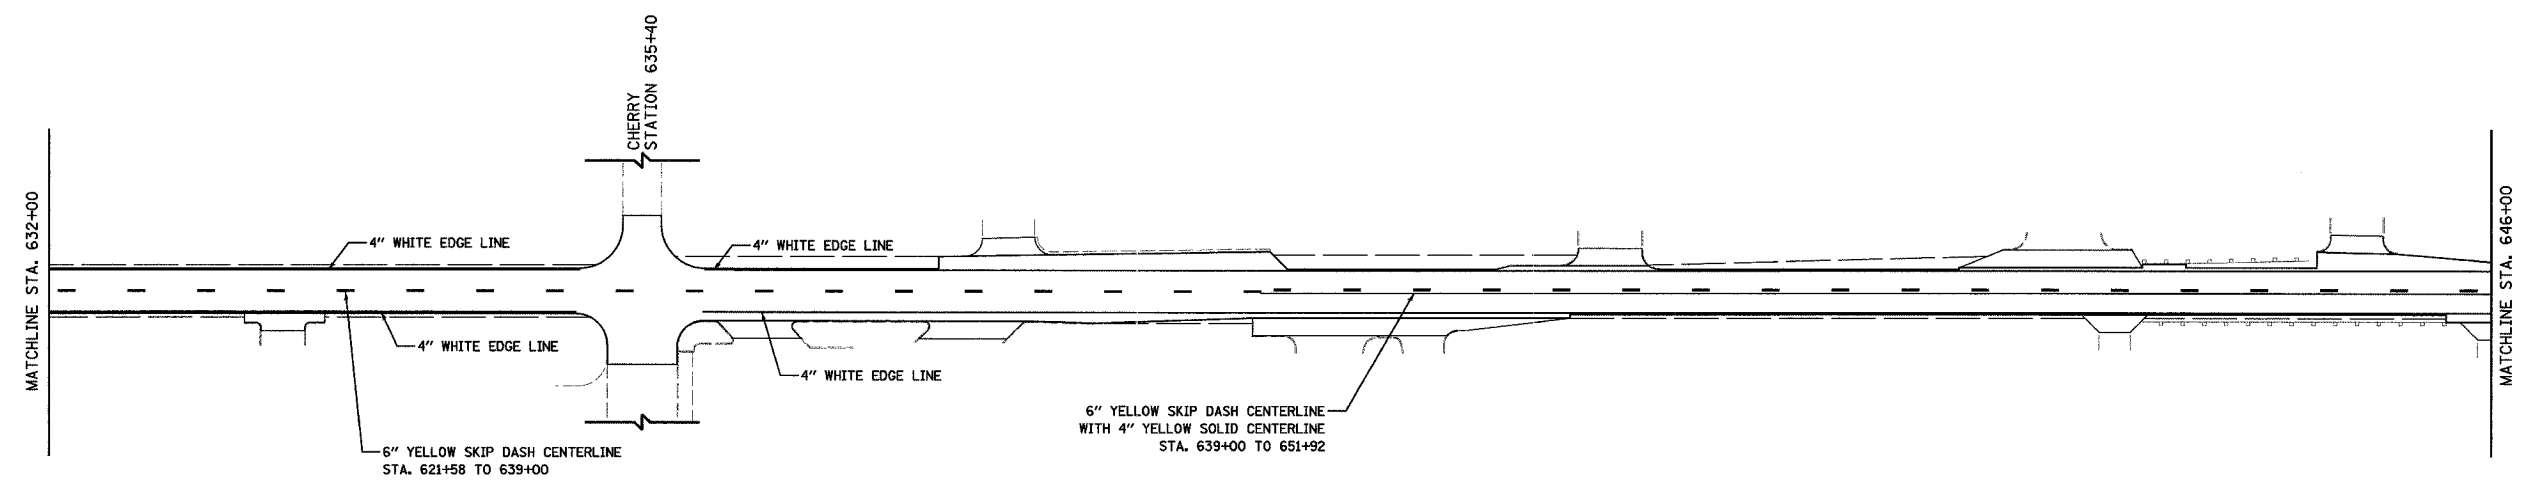

U.S. ROUTE 34

REVISIONS		ILLINOIS DEPARTMENT OF TRANSPORTATION PAVEMENT MARKING PLAN STA. 618+87 TO 646+00
NAME	DATE	
		VERT. N.T.S. SCALE: HORIZ. N.T.S. DATE 12/23/04

DRAWN BY MAP
CHECKED BY RRM